


SEC. 35 TWP. 6N R. 35 E.W.M.
 SEC. 2 TWP. 5N R. 35 E.W.M.

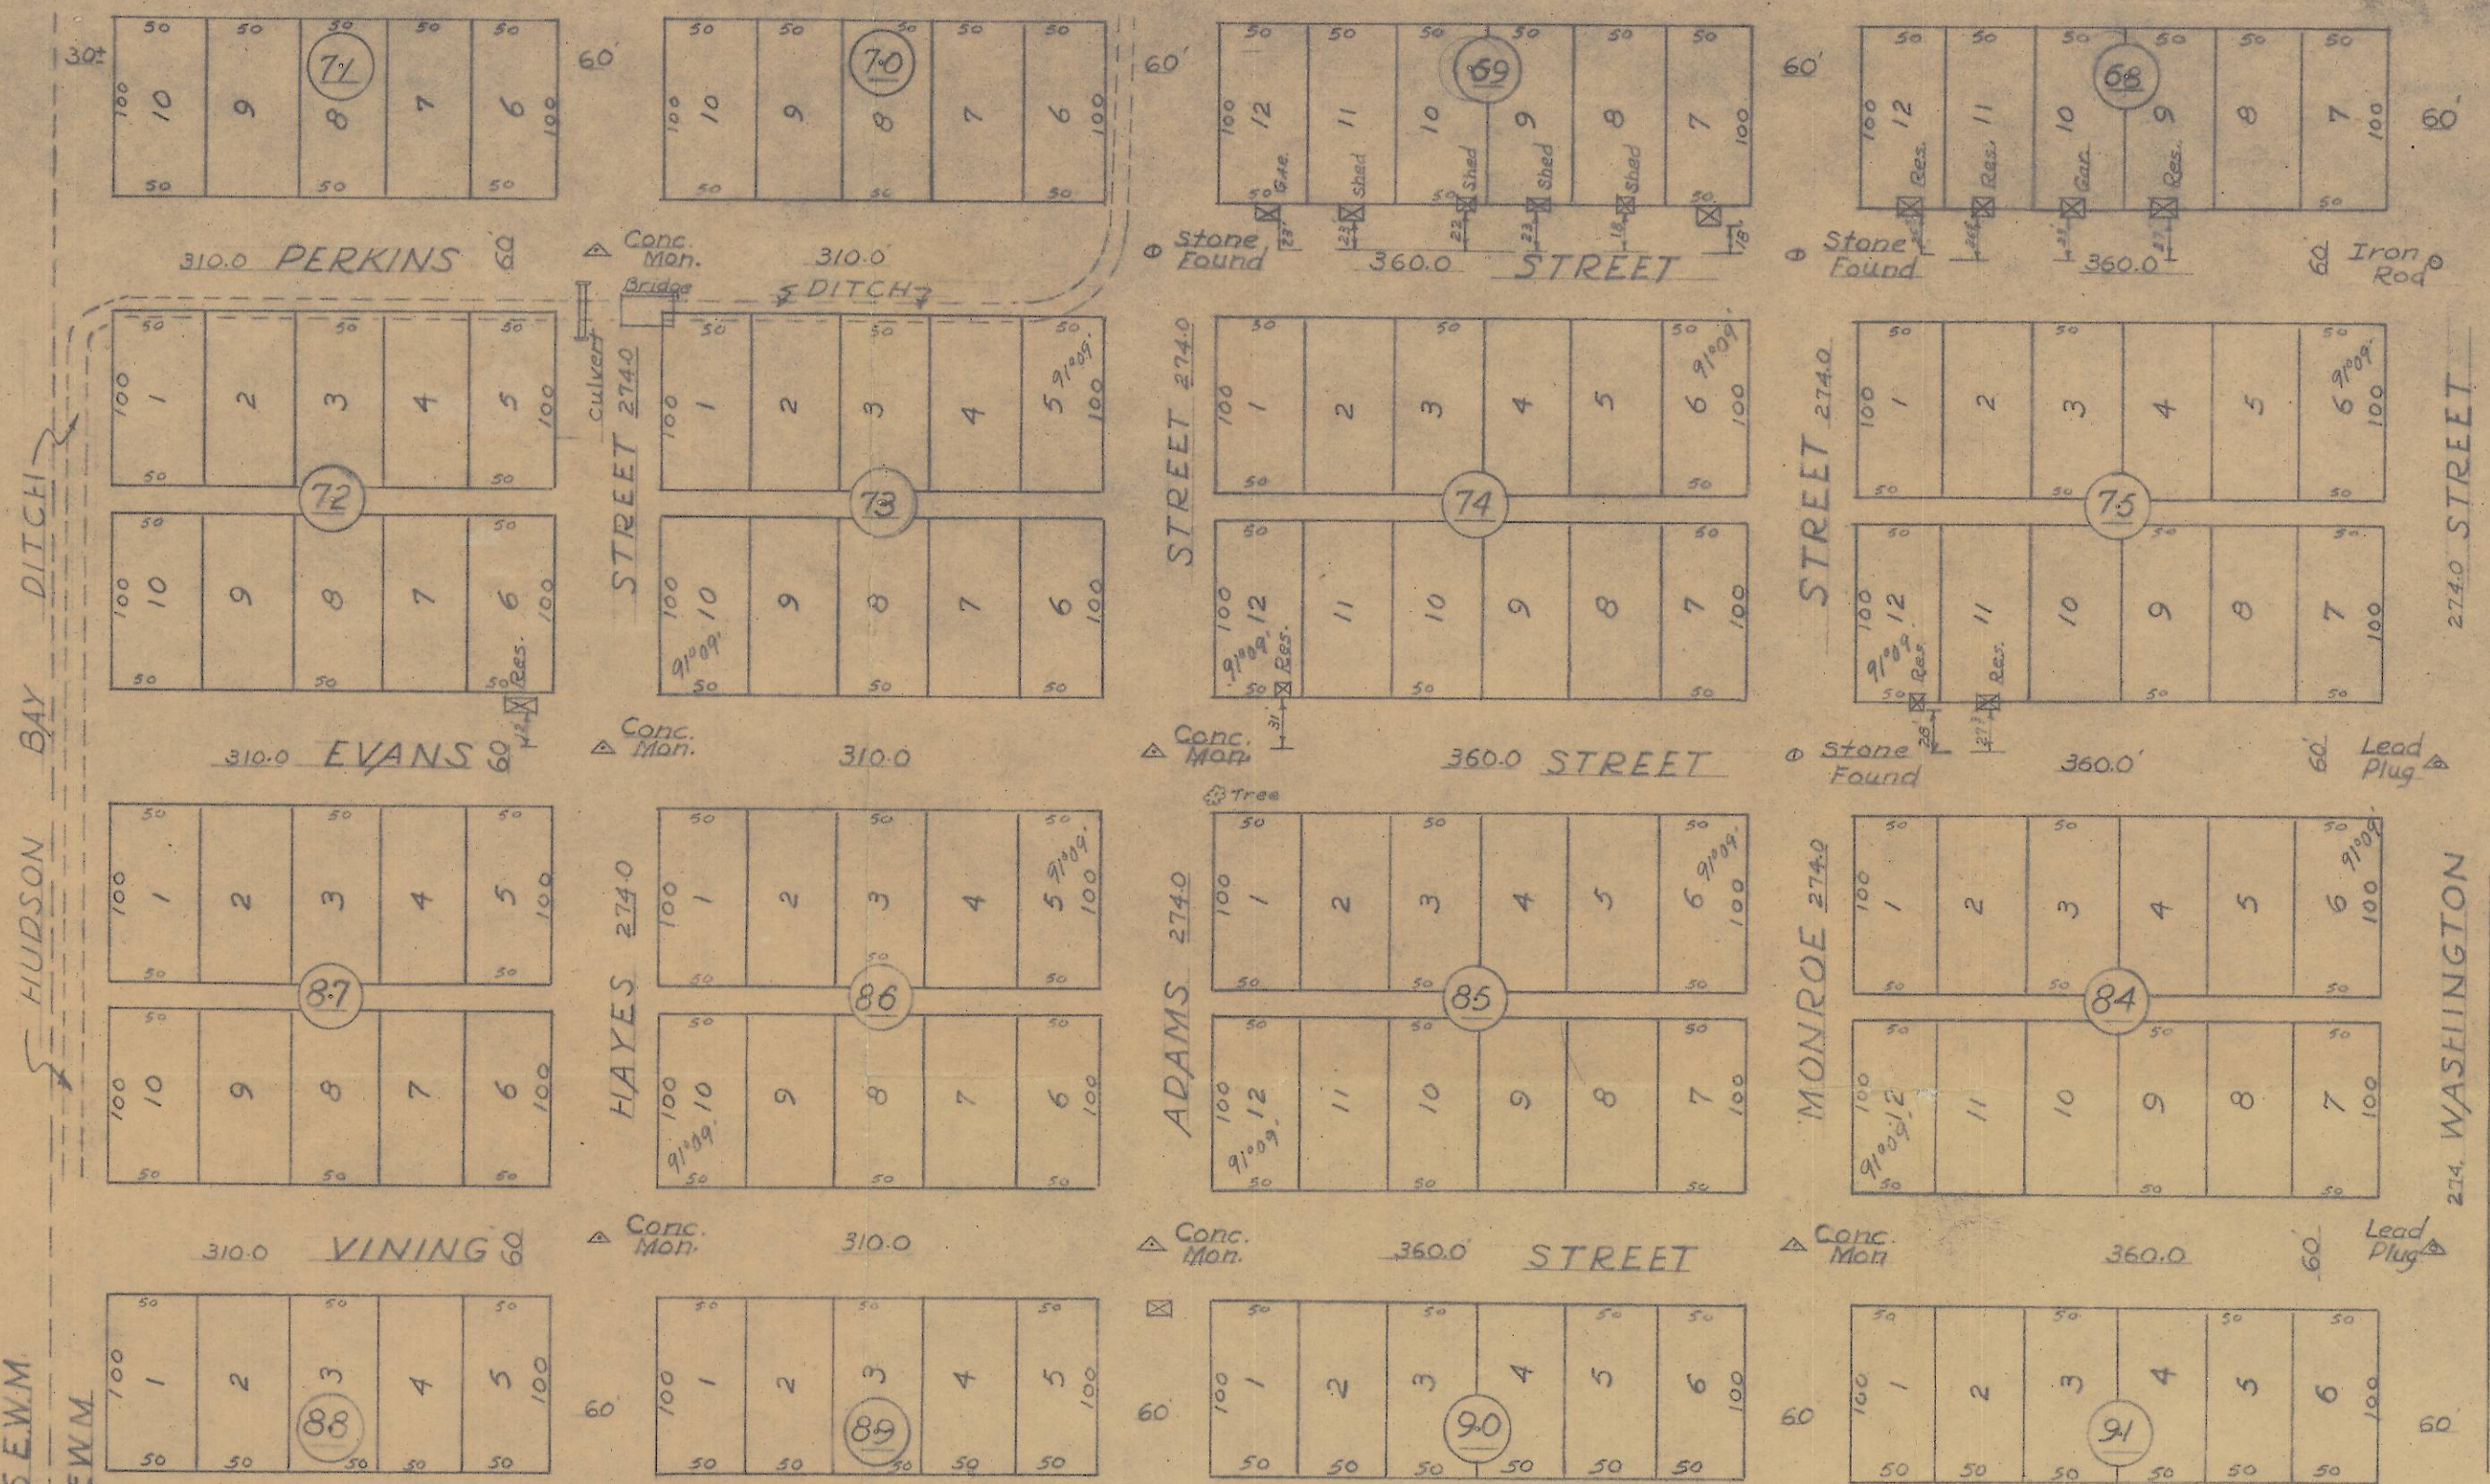

SCALE 1" = 100'

NE (2)

C. H. Storms & Associates
 CONSULTING ENGINEERS
 304 DENNY BUILDING TELEPHONE 4170 WALLA WALLA, WASH.

Structural
 Hydraulic
 Sanitary
 Designs
 Land Surveys
 House Plans
 Blue Prints
 Estimates

A STREET SURVEY
 FOR
 CITY OF FREEWATER
 — OREGON —

Date Dec 31, 1948
 Drawn By B.E.C.
 Checked By G.H.S.

699
 SHEET 57

0-968-A