


Q-980-AX

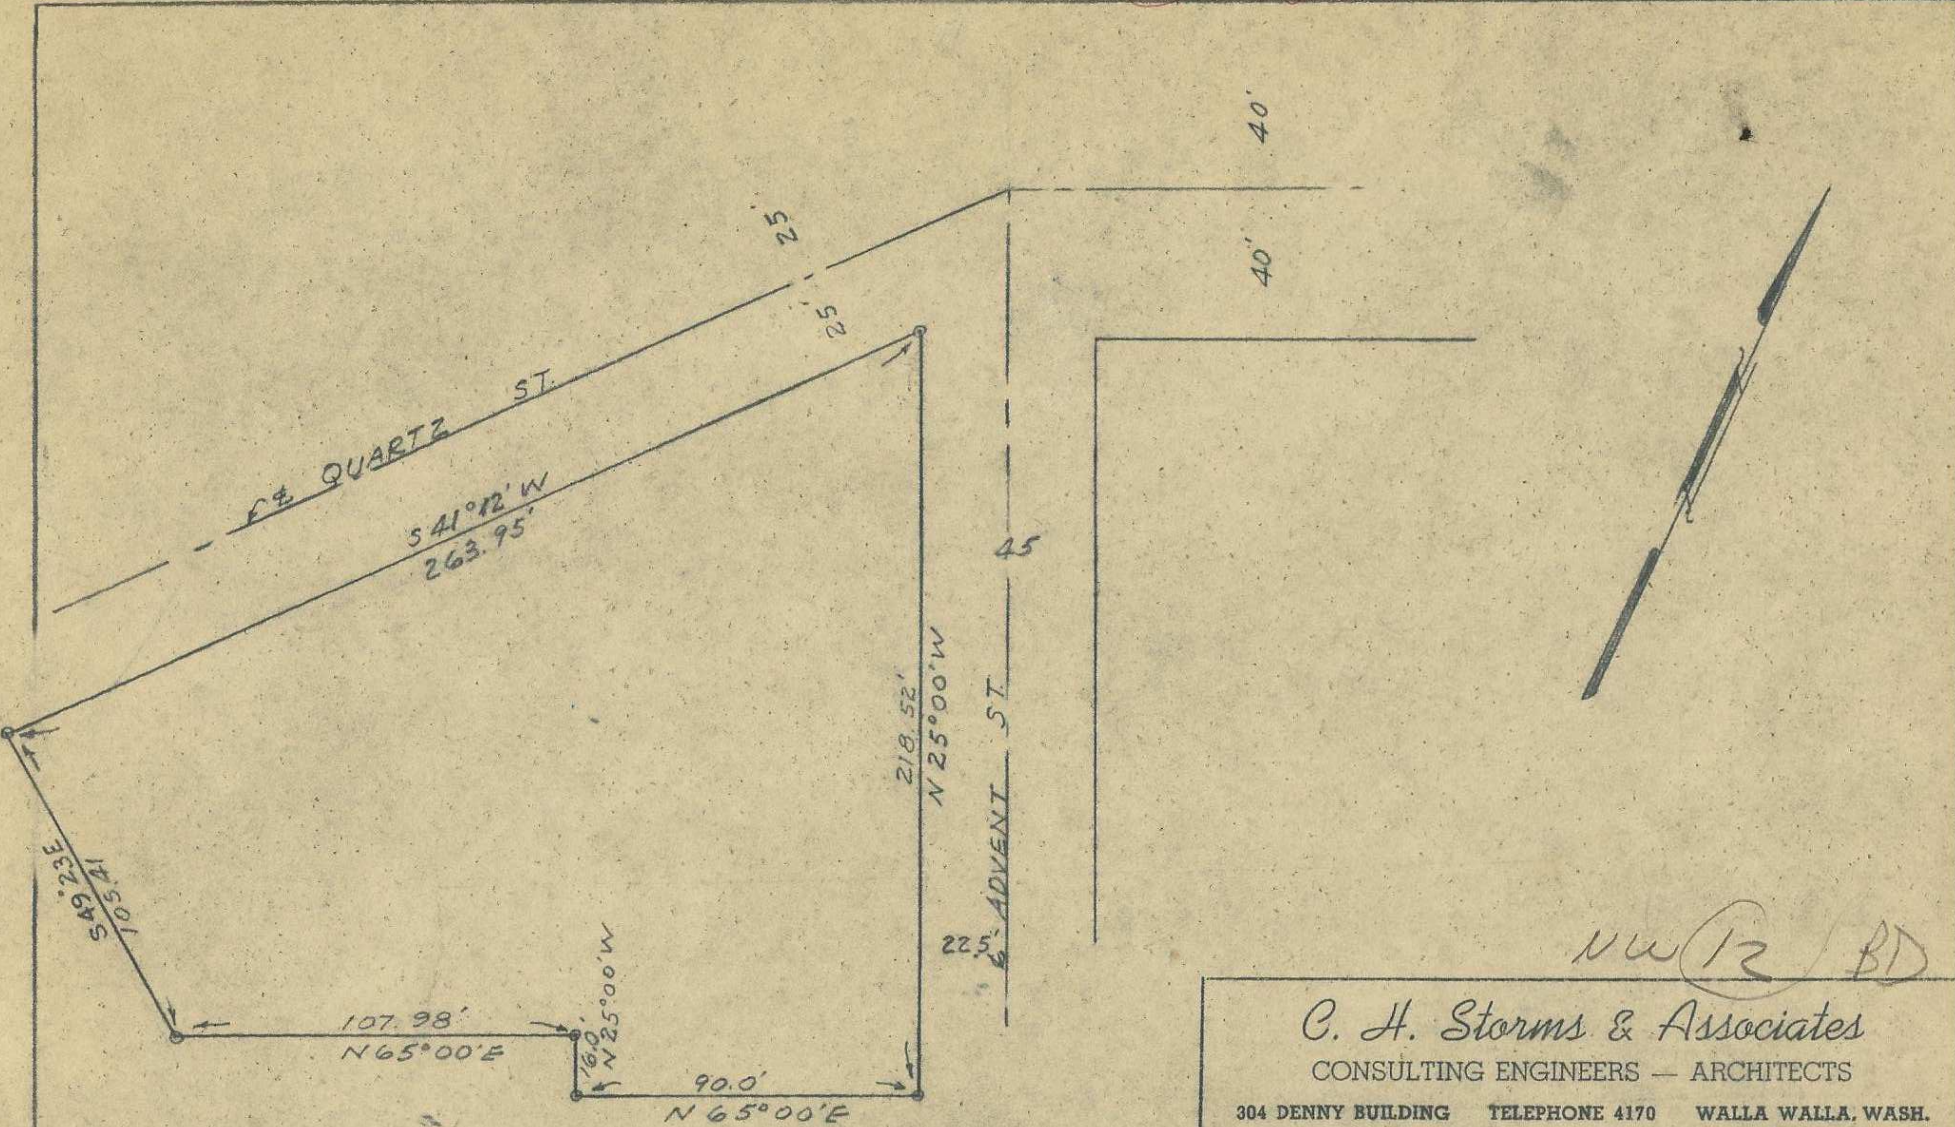

NW 12 BD

NOTE: SET 5/8" IRON PINS
AT ALL CORNERS

SCALE 1" = 50.0'

C. H. Storms & Associates

CONSULTING ENGINEERS — ARCHITECTS

304 DENNY BUILDING TELEPHONE 4170 WALLA WALLA, WASH.

- Mechanical
- Structural
- Hydraulic
- Sanitary
- Designs
- Land Surveys
- House Plans
- Blue Prints
- Estimates

A SURVEY FOR
MRS. ELWOOD PIPER
MILTON OREGON

Date Oct. 2 - 48
 Drawn By C. S.
 Checked By _____

678
 SHEET OF