


Q-1007-Ax

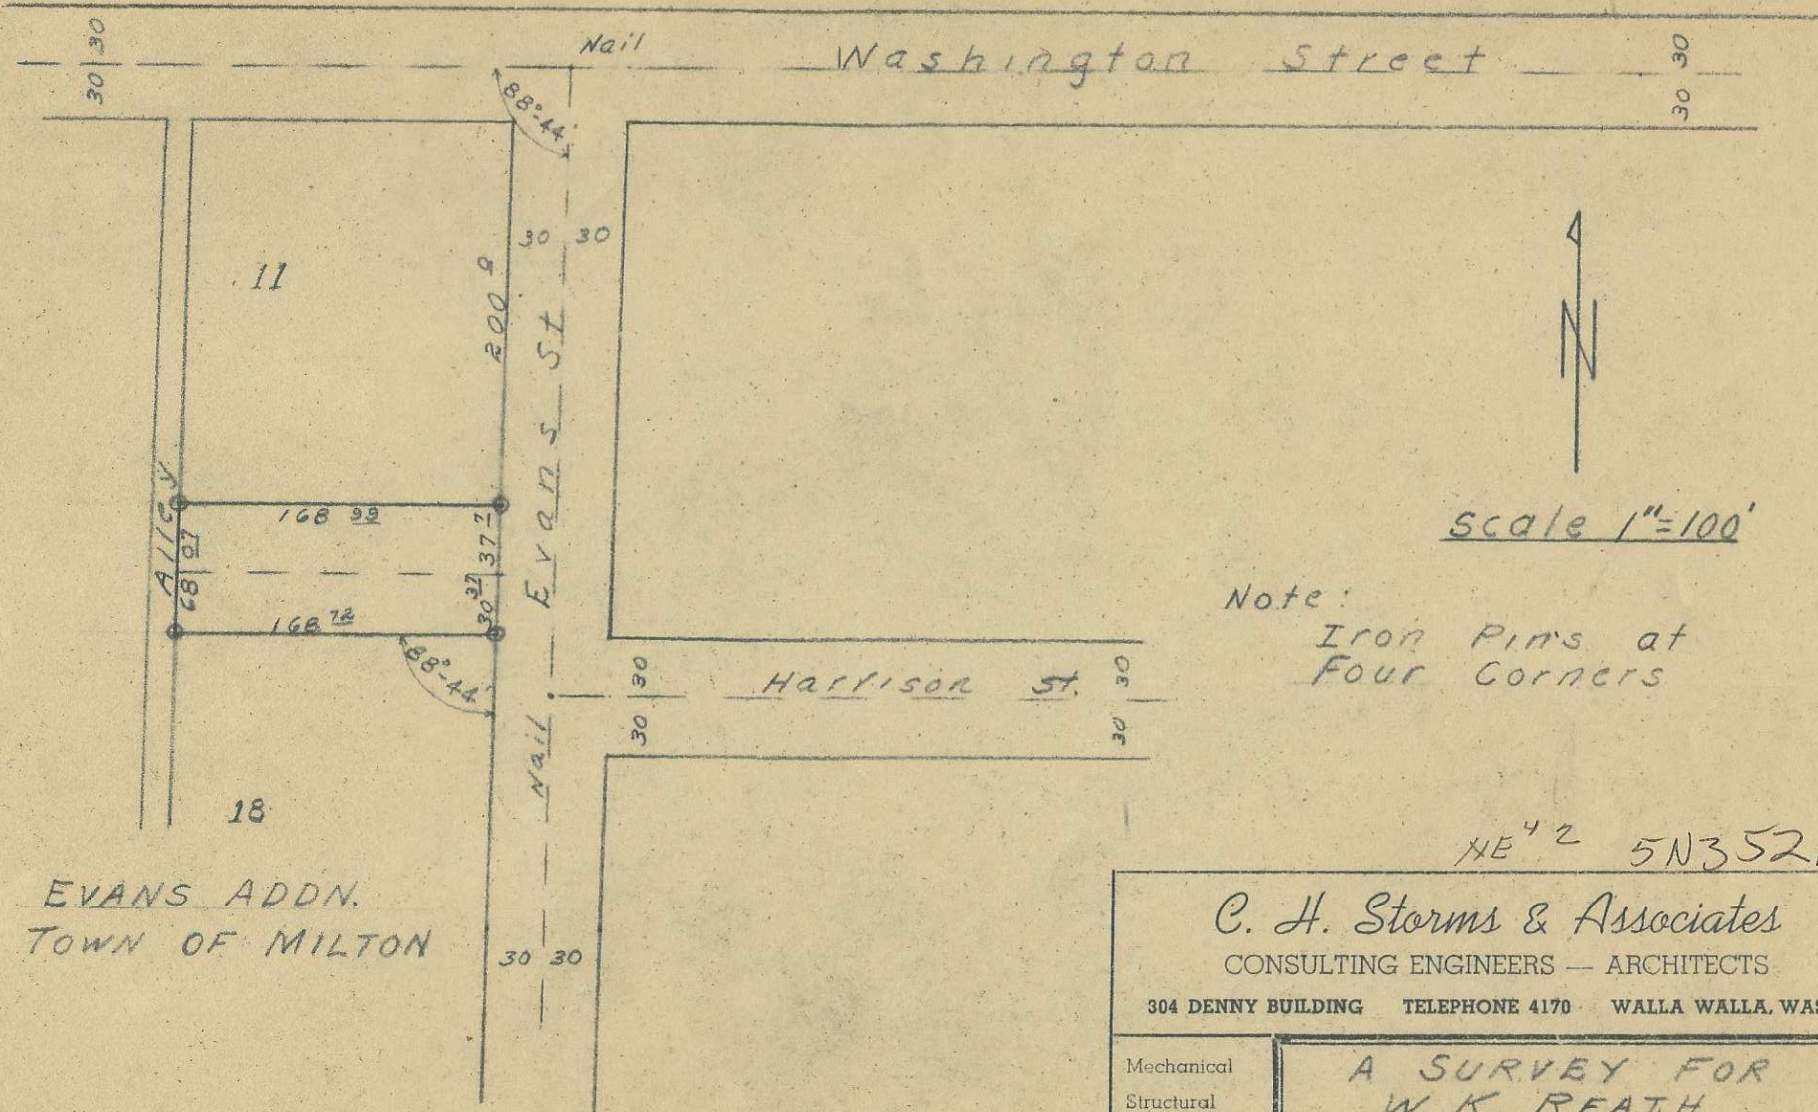

scale 1"=100'

Note:
Iron Pins at
Four Corners

NE¹/₂ 5N352A

EVANS ADDN.
TOWN OF MILTON

No Block No. Given
Blocks 11 & 18 (See plat)

C. H. Storms & Associates
CONSULTING ENGINEERS — ARCHITECTS

304 DENNY BUILDING TELEPHONE 4170 WALLA WALLA, WASH.

- Mechanical
- Structural
- Hydraulic
- Sanitary
- Designs
- Land Surveys
- House Plans
- Blue Prints
- Estimates

A SURVEY FOR
W. K. REATH
FREEWATER, ORE.
S. 37.70 ft. Lot 11 +
N. 30.37 ft. Lot 18.

Date 10/25/48
Drawn By G.M.N.
Checked By

682
SHEET 1 of 1

94