
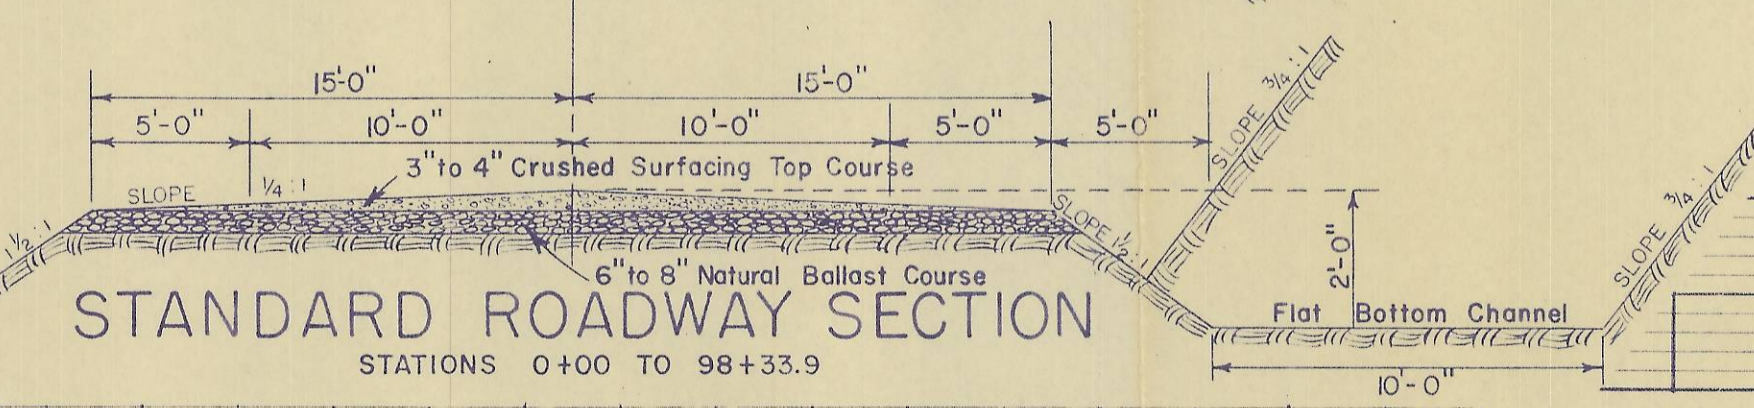
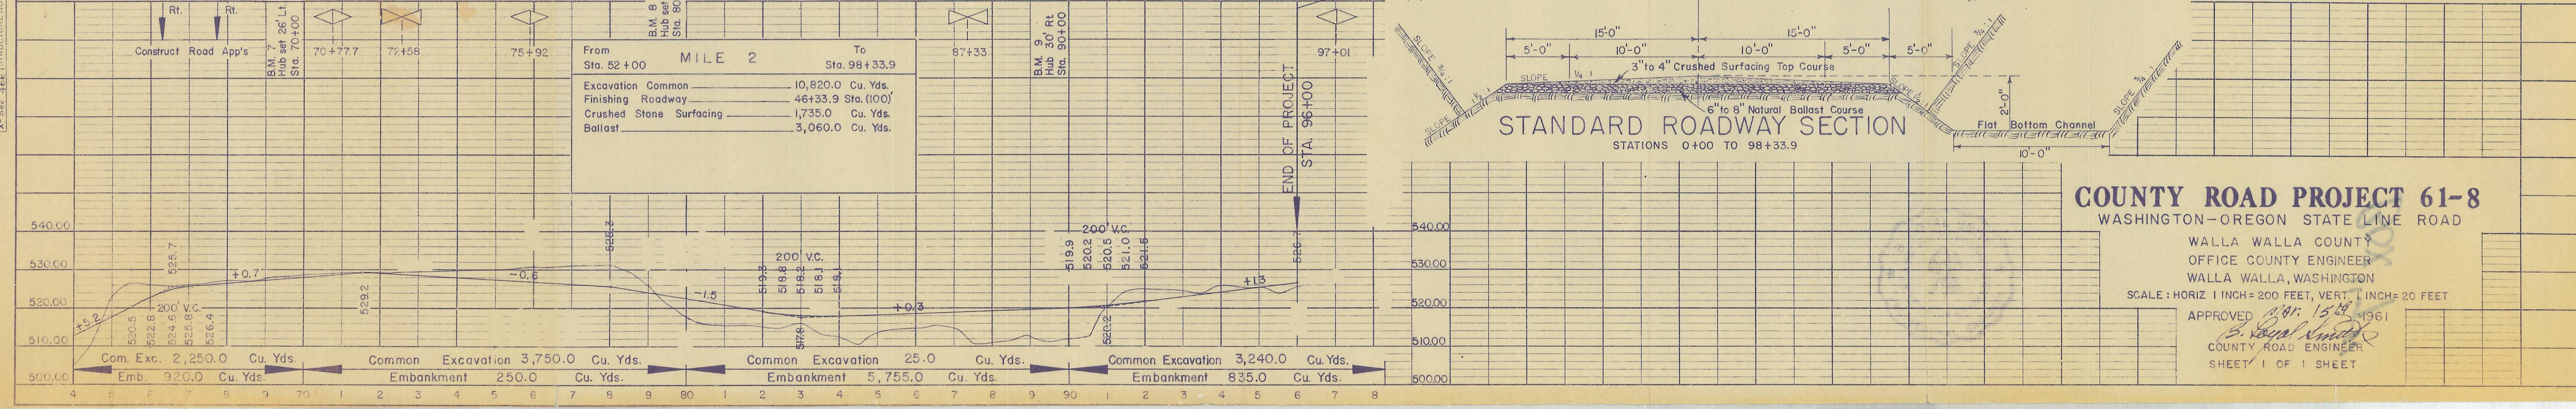
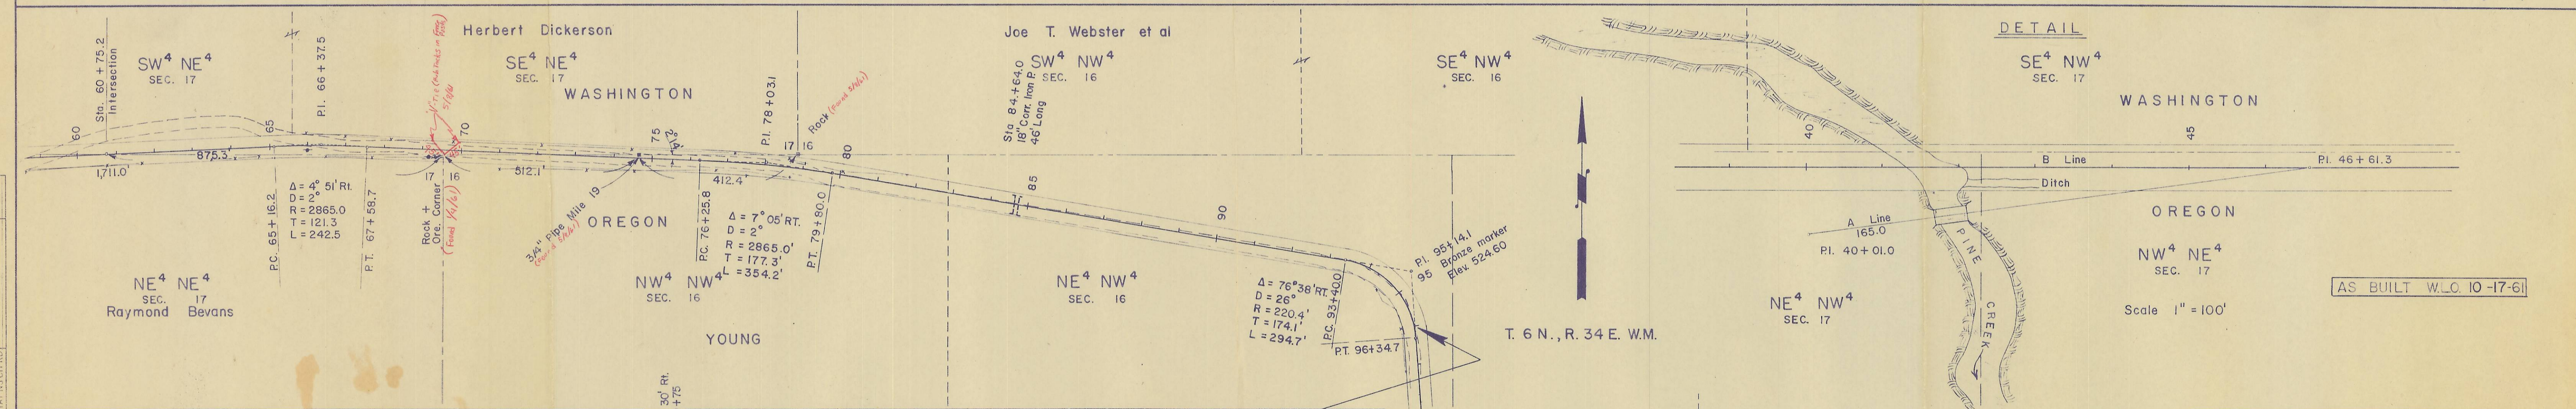
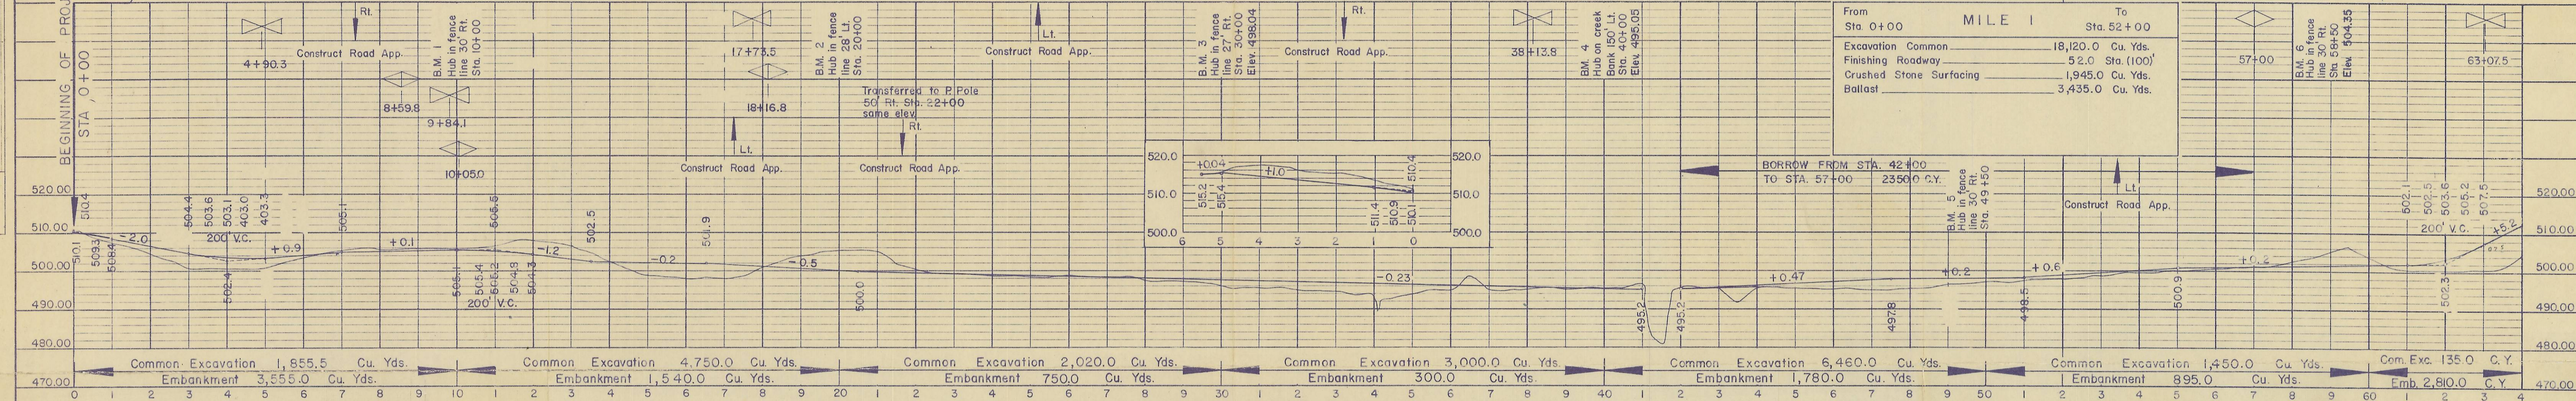


DATE: 2-6-60
 BY: G.B. W.L.O.
 SURVEYED, PLOTTED, PLANNED, CHECKED, NO. 452

DATE: 11-30-60
 BY: G.B. W.L.O.
 SURVEYED, PLOTTED, PLANNED, CHECKED, NO. 454

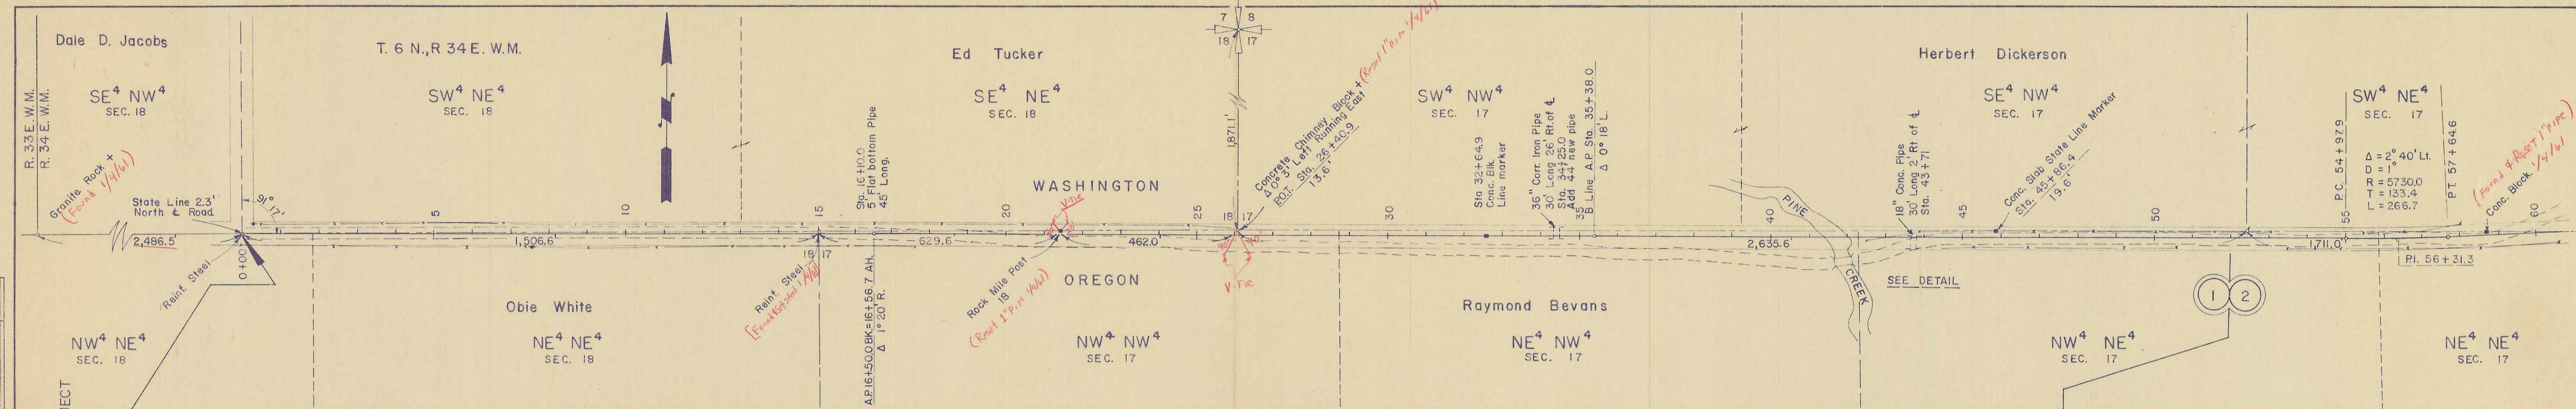

COUNTY ROAD PROJECT 61-8
 WASHINGTON-OREGON STATE LINE ROAD
 WALLA WALLA COUNTY
 OFFICE COUNTY ENGINEER
 WALLA WALLA, WASHINGTON
 SCALE: HORIZ 1 INCH = 200 FEET, VERT. 1 INCH = 20 FEET
 APPROVED: 12/15/60
 COUNTY ROAD ENGINEER
 SHEET 1 OF 1 SHEET