


N.W. DESPAIN AVE.

Lap (Pass.)

80.66
41.25
39.41

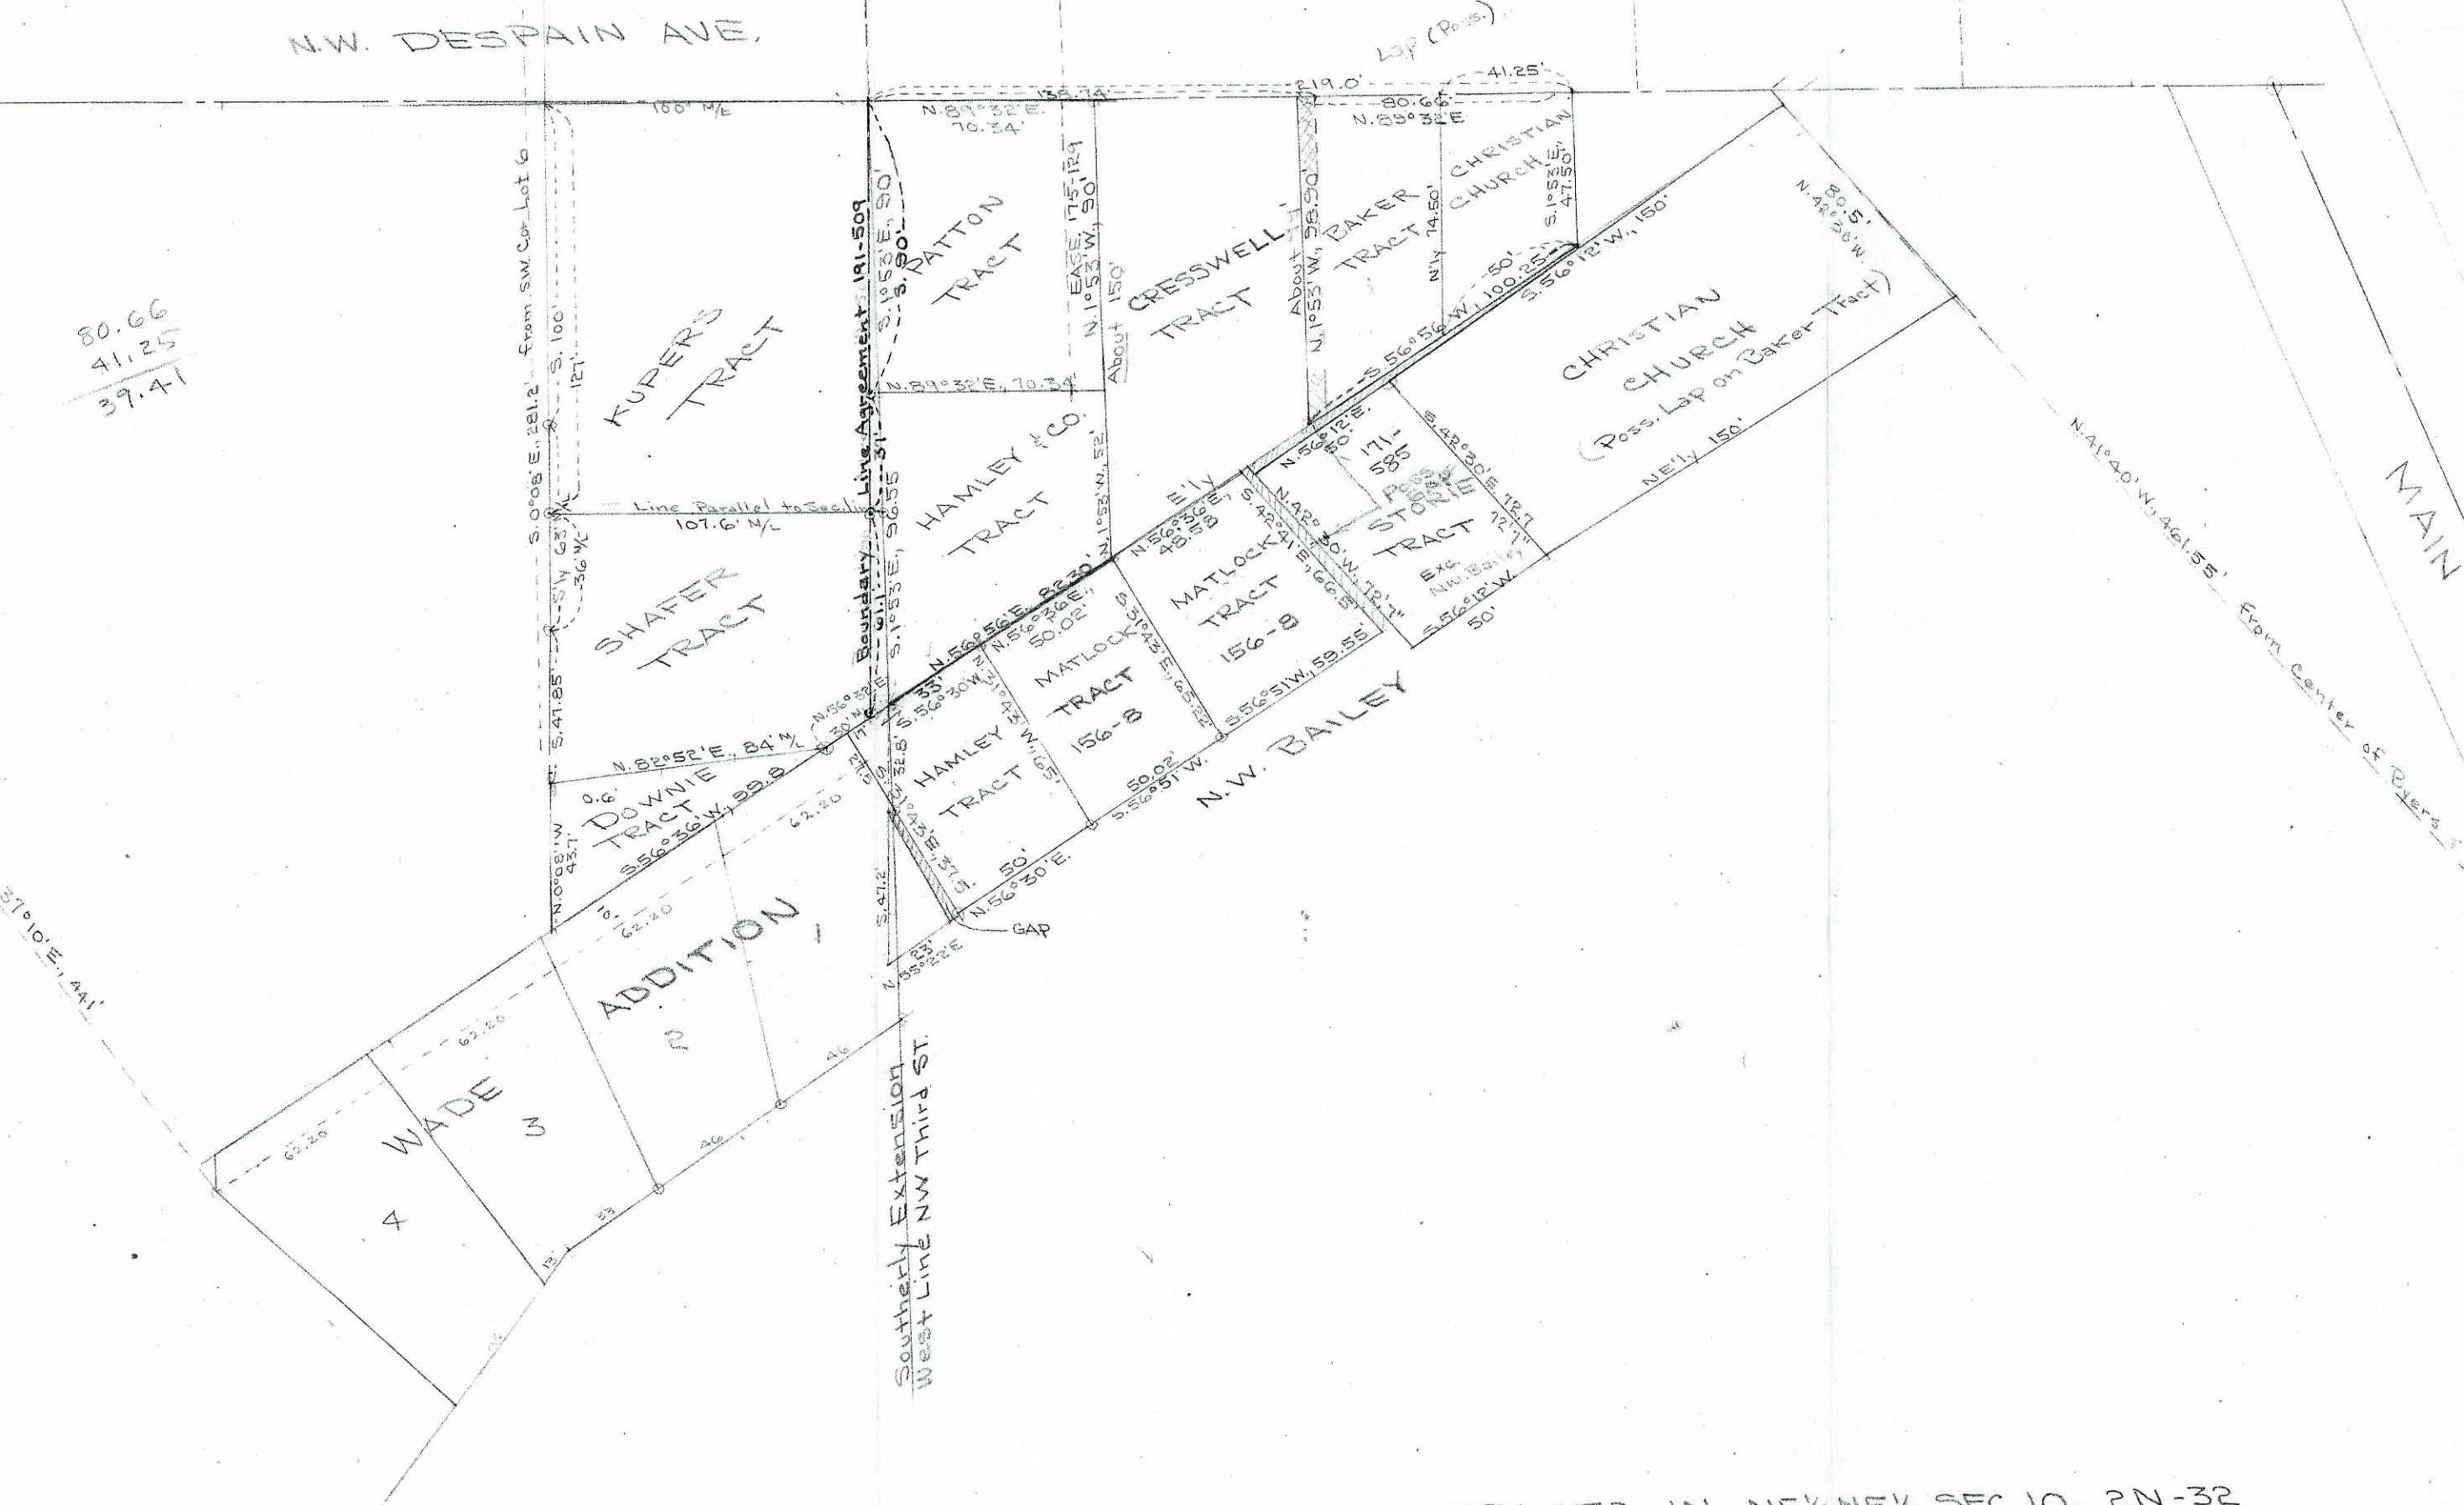

TRACTS IN NE 1/4 NE 1/4 SEC. 10, 2N-32
SCALE 1" = 50'

104A

07-109-A