


G-1002-AX

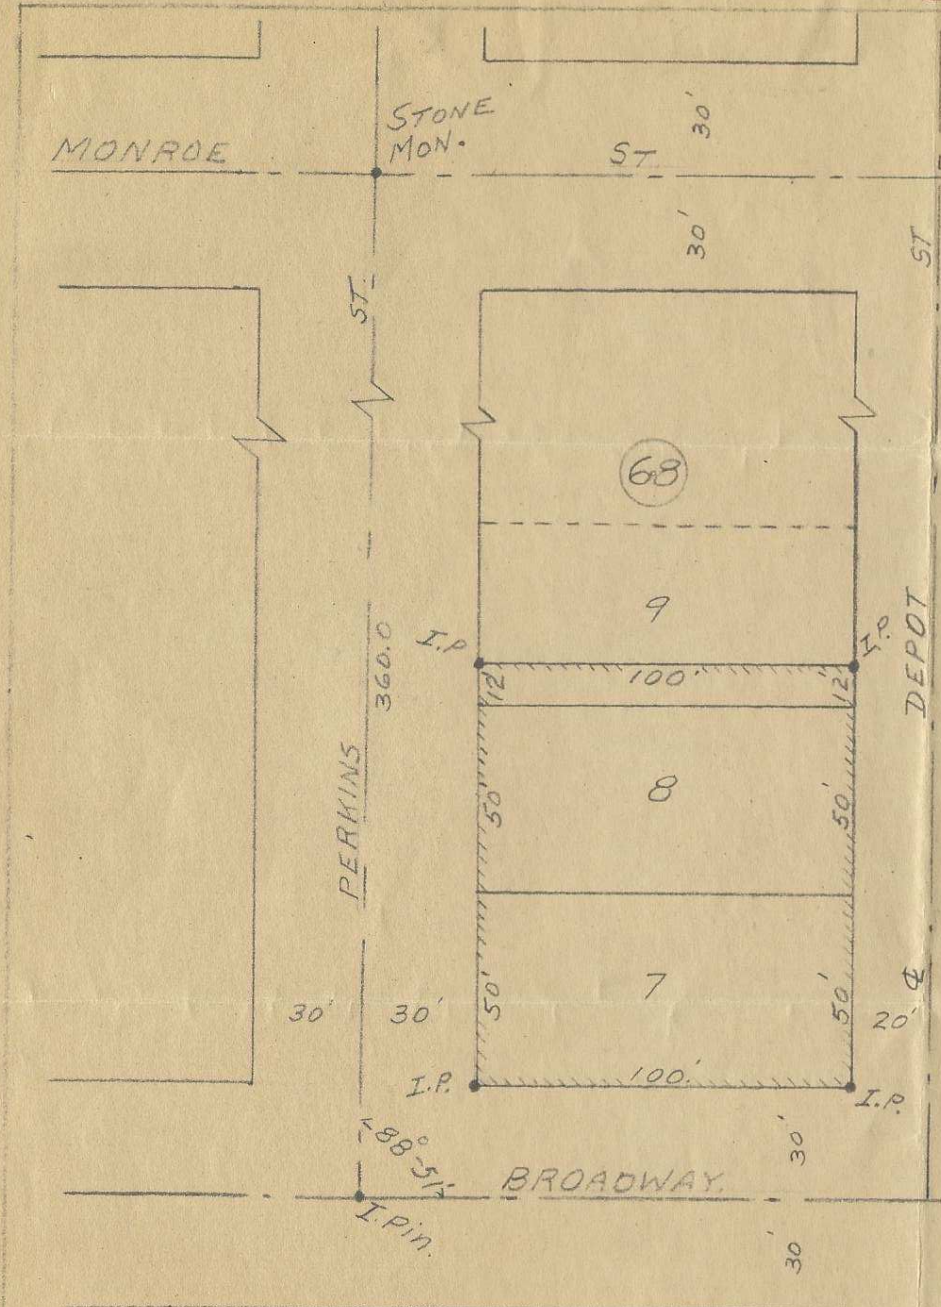

Scale 1" = 50'
 BLOCK 68
 ORIGINAL TOWN

NE (2)
 5N35 2A

C. H. Storms & Associates
 CONSULTING ENGINEERS — ARCHITECTS
 304 DENNY BUILDING TELEPHONE 4170 WALLA WALLA, WASH.

- Mechanical
- Structural
- Hydraulic
- Sanitary
- Designs
- Land Surveys
- House Plans
- Blue Prints
- Estimates

SURVEY FOR
 CLUTTER & PARKS
 FREEWATER ORE

Date 5/3/49 848
 Drawn By GL
 Checked By G.M.N. SHEET 1 OF 1

Filed
 May 21 - 1949