


SEC 32 T6N R35E WM
UMATILLA COUNTY, OREGON

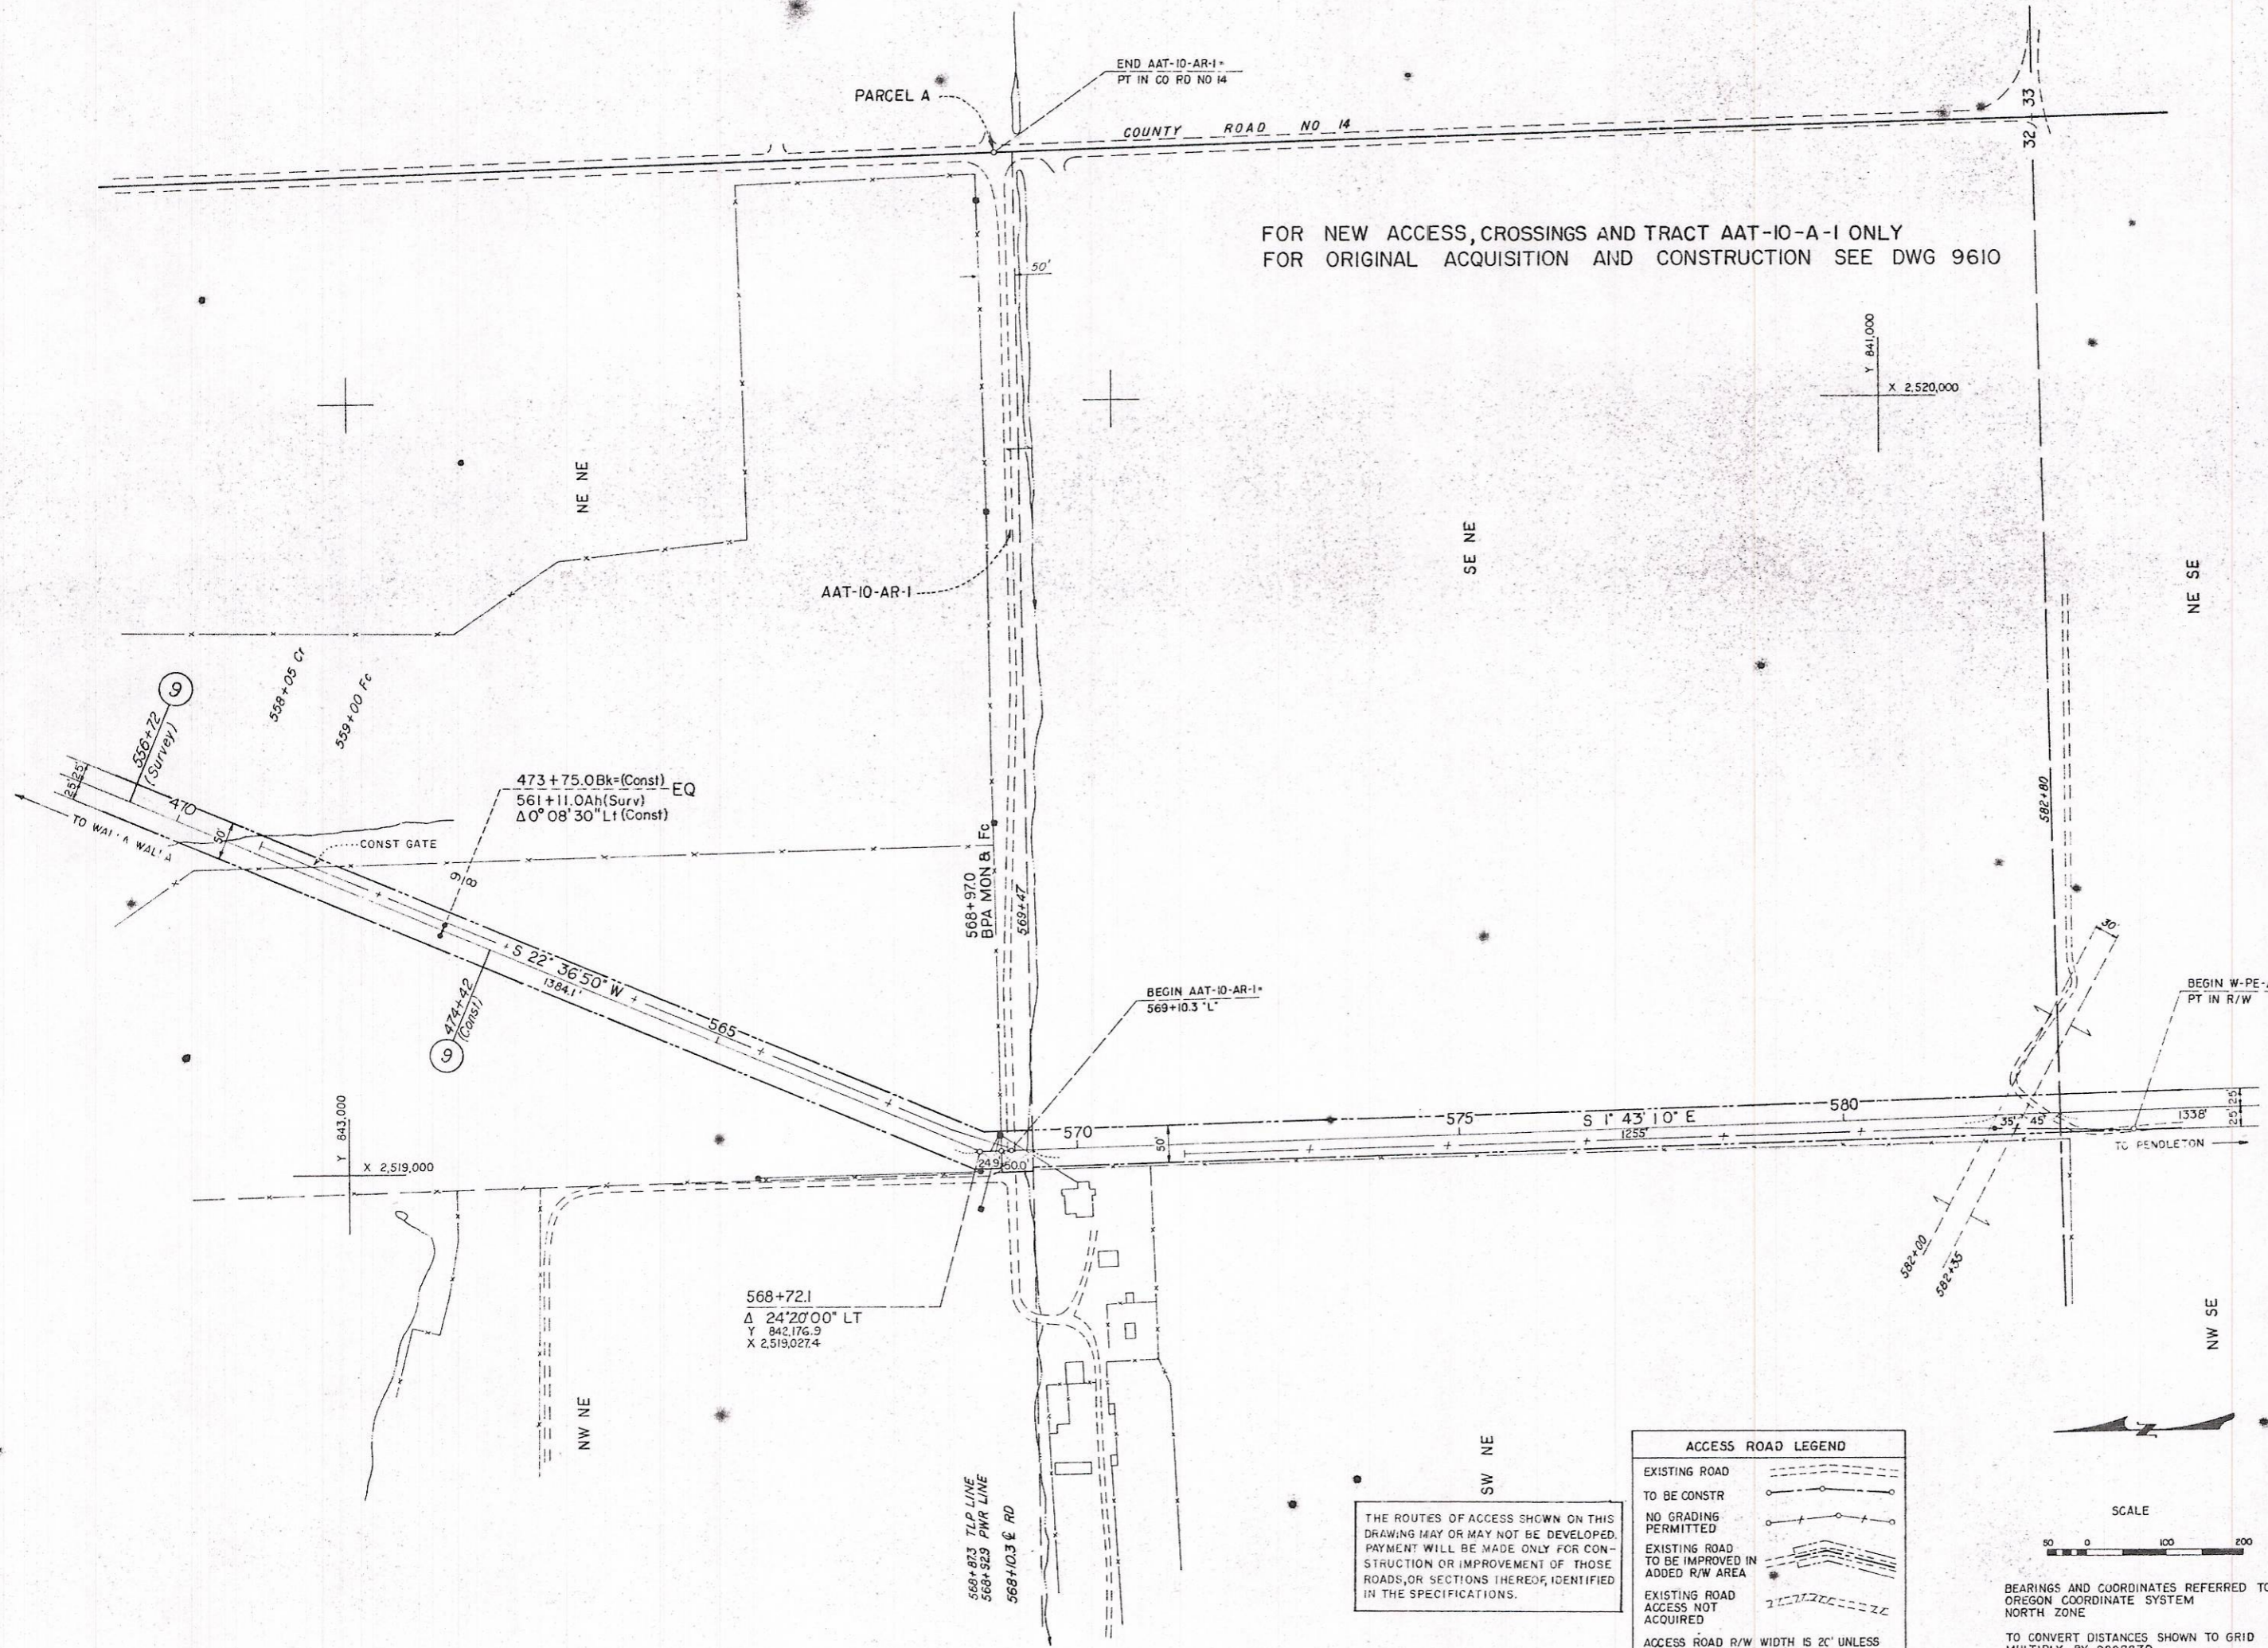


FOR NEW ACCESS, CROSSINGS AND TRACT AAT-10-A-1 ONLY
FOR ORIGINAL ACQUISITION AND CONSTRUCTION SEE DWG 9610

TRACT NO STA TO STA	NAME	LOCATION	SURVEY LENGTH	ACRES
AAT-10-AR-1	CLIFFORD M PRICE ET UX	PART OF NE/4 NE/4 SEC 32	1260' OFF R/W	
AAT-10-AR-1	UMATILLA CO RD NO 14	PARCEL A	R/W	
AAT-10-X-A 568+87.3	PNWB CO TLP LN		R/W	
AAT-10-X-B	PP&L CO FWR LN		R/W	
AAT-10-A-1 568+97.0 TO 569+45	CLIFFORD M PRICE ET UX	PART OF NE/4 NE/4 SEC 32	50.0'	0.1

ACCESS ROAD LEGEND

- EXISTING ROAD: [Symbol]
- TO BE CONSTR: [Symbol]
- NO GRADING PERMITTED: [Symbol]
- EXISTING ROAD TO BE IMPROVED IN ADDED R/W AREA: [Symbol]
- EXISTING ROAD ACCESS NOT ACQUIRED: [Symbol]
- ACCESS ROAD R/W WIDTH IS 20' UNLESS OTHERWISE NOTED

THE ROUTES OF ACCESS SHOWN ON THIS DRAWING MAY OR MAY NOT BE DEVELOPED. PAYMENT WILL BE MADE ONLY FOR CONSTRUCTION OR IMPROVEMENT OF THOSE ROADS, OR SECTIONS THEREOF, IDENTIFIED IN THE SPECIFICATIONS.

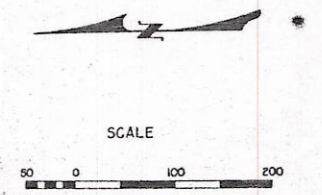

BEARINGS AND COORDINATES REFERRED TO OREGON COORDINATE SYSTEM NORTH ZONE
TO CONVERT DISTANCES SHOWN TO GRID MULTIPLY BY .9998830

NO.	REVISION	DATE	APPROVED
5	OPER NAME CHGD BK TO ORIGINAL	10-29-04	[Signature]
4	OPER NAME CORRECTED	10-30-04	[Signature]
3	BEARINGS & ANGLE CHGD, AAT-10-A-1	8-16-06	[Signature]
3	ALDEB	7-17-06	[Signature]
3	AAT-10-AR-1 OWNERSHIP CHANGED	8-18-06	[Signature]
2	R/W CHANGED TO ORIGINAL	12-18-04	[Signature]
1	ADD CONST AT STA 561+11.0 (SURV)	8-3-73	[Signature]

UNITED STATES DEPARTMENT OF THE INTERIOR
BONNEVILLE POWER ADMINISTRATION
HEADQUARTERS, PORTLAND, OREGON

WALLA WALLA-PENDLETON NO.1
115 KV TRANSMISSION LINE
FIRST 1/2 MILE OF MILE 10 FROM WALLA WALLA

SEE WW-P DWG 9610

REFERENCE DRAWINGS: [List of drawings]

Datum: USC & GS

153410B-DTM-D