
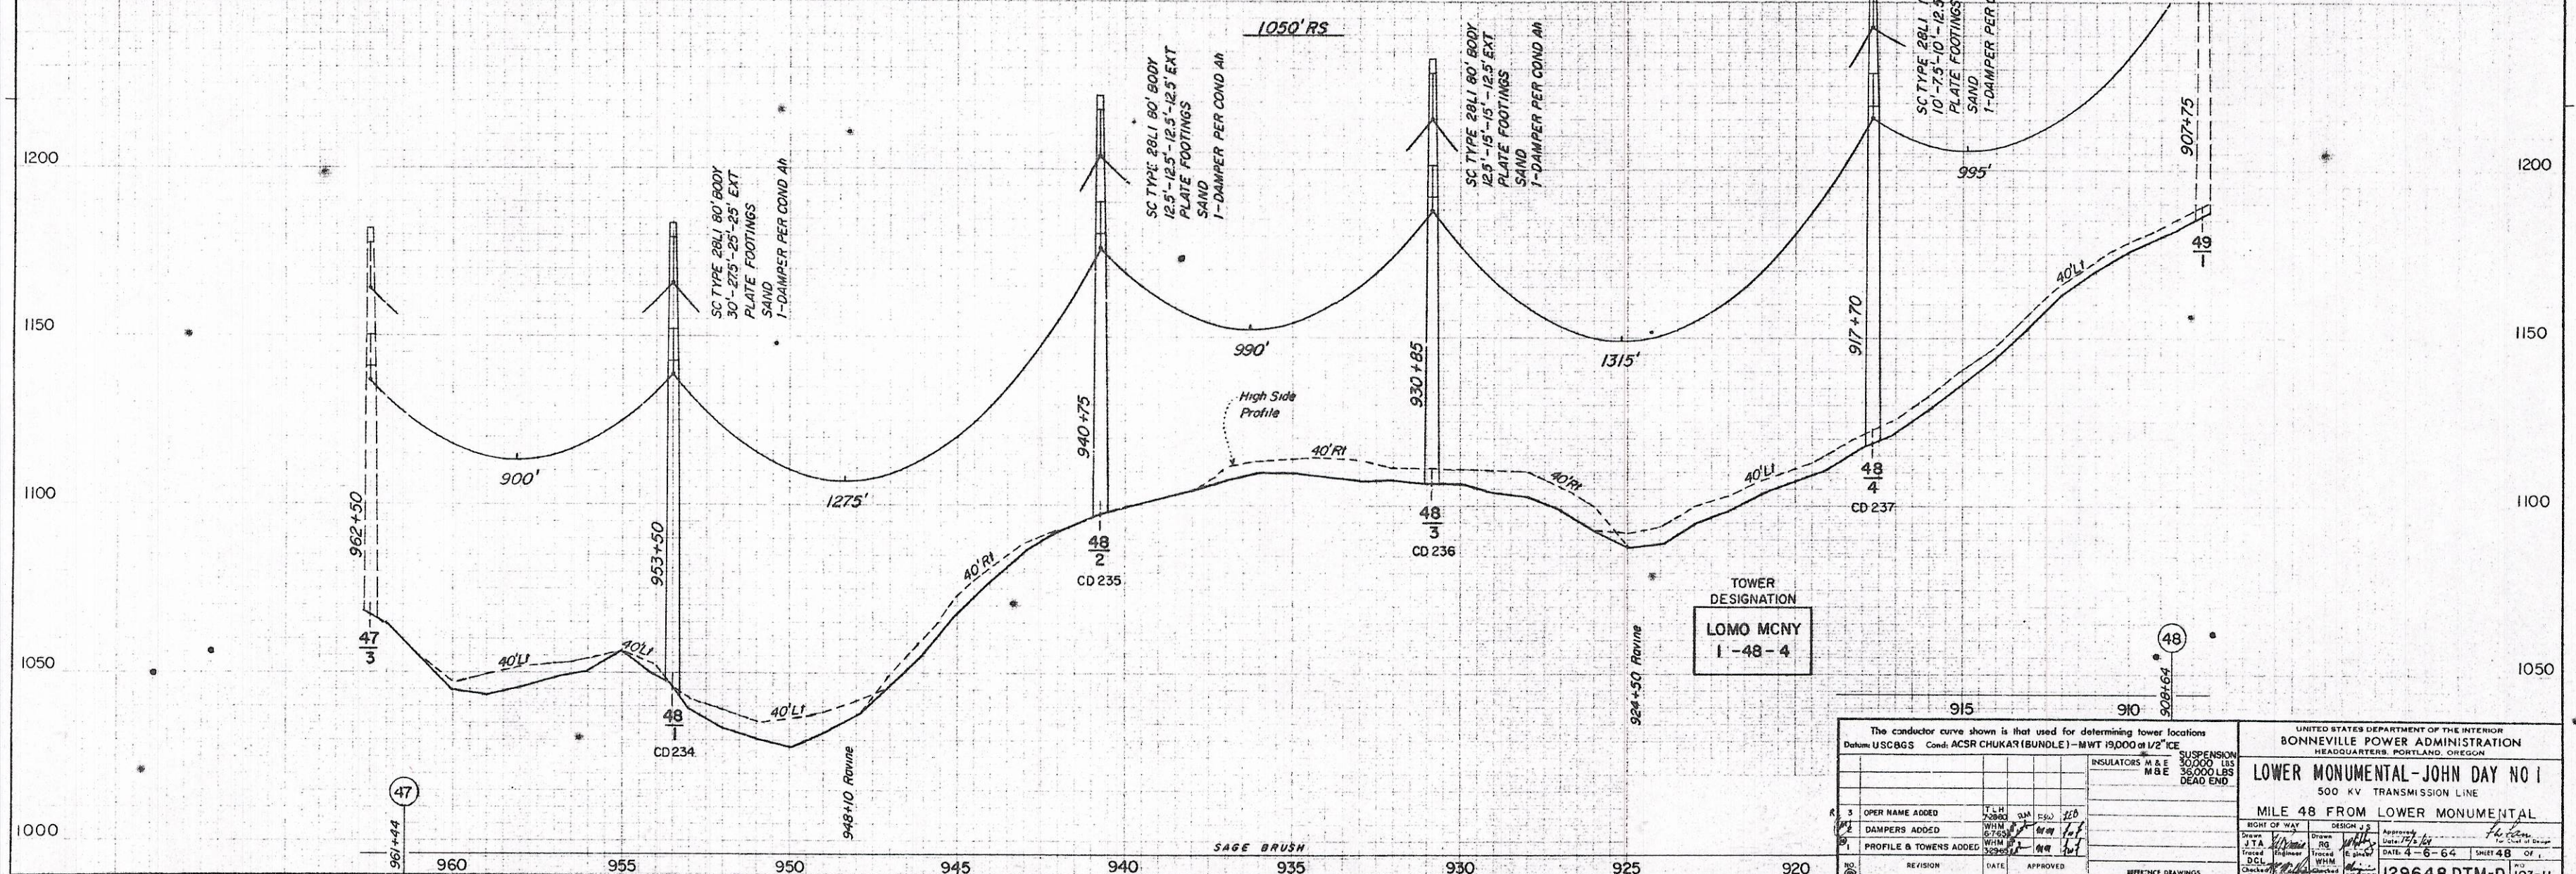


LM-JD-248
LAVERNE E PEARSON ET UX
LOTS 3,4,5 SEC 6
230' R/W L LENGTH 1015'
165' R/W E LENGTH 1636'
116 ACRES
STA 983+60.0 TO STA 969+53.5 Ah+
STA 971+52.2 BK TO STA 959+08.0

LM-JD-249
LAVERNE E PEARSON ET UX
LOT NO 1 OF NE 1/4 (S 1/2 NE 1/4), NW 1/4 SEC 1, N 1/2 SW 1/4, SW 1/4 SW 1/4 SEC 1
R/W L LENGTH 5703'
21.6 ACRES
STA 959+08.0 TO STA 902+05.0

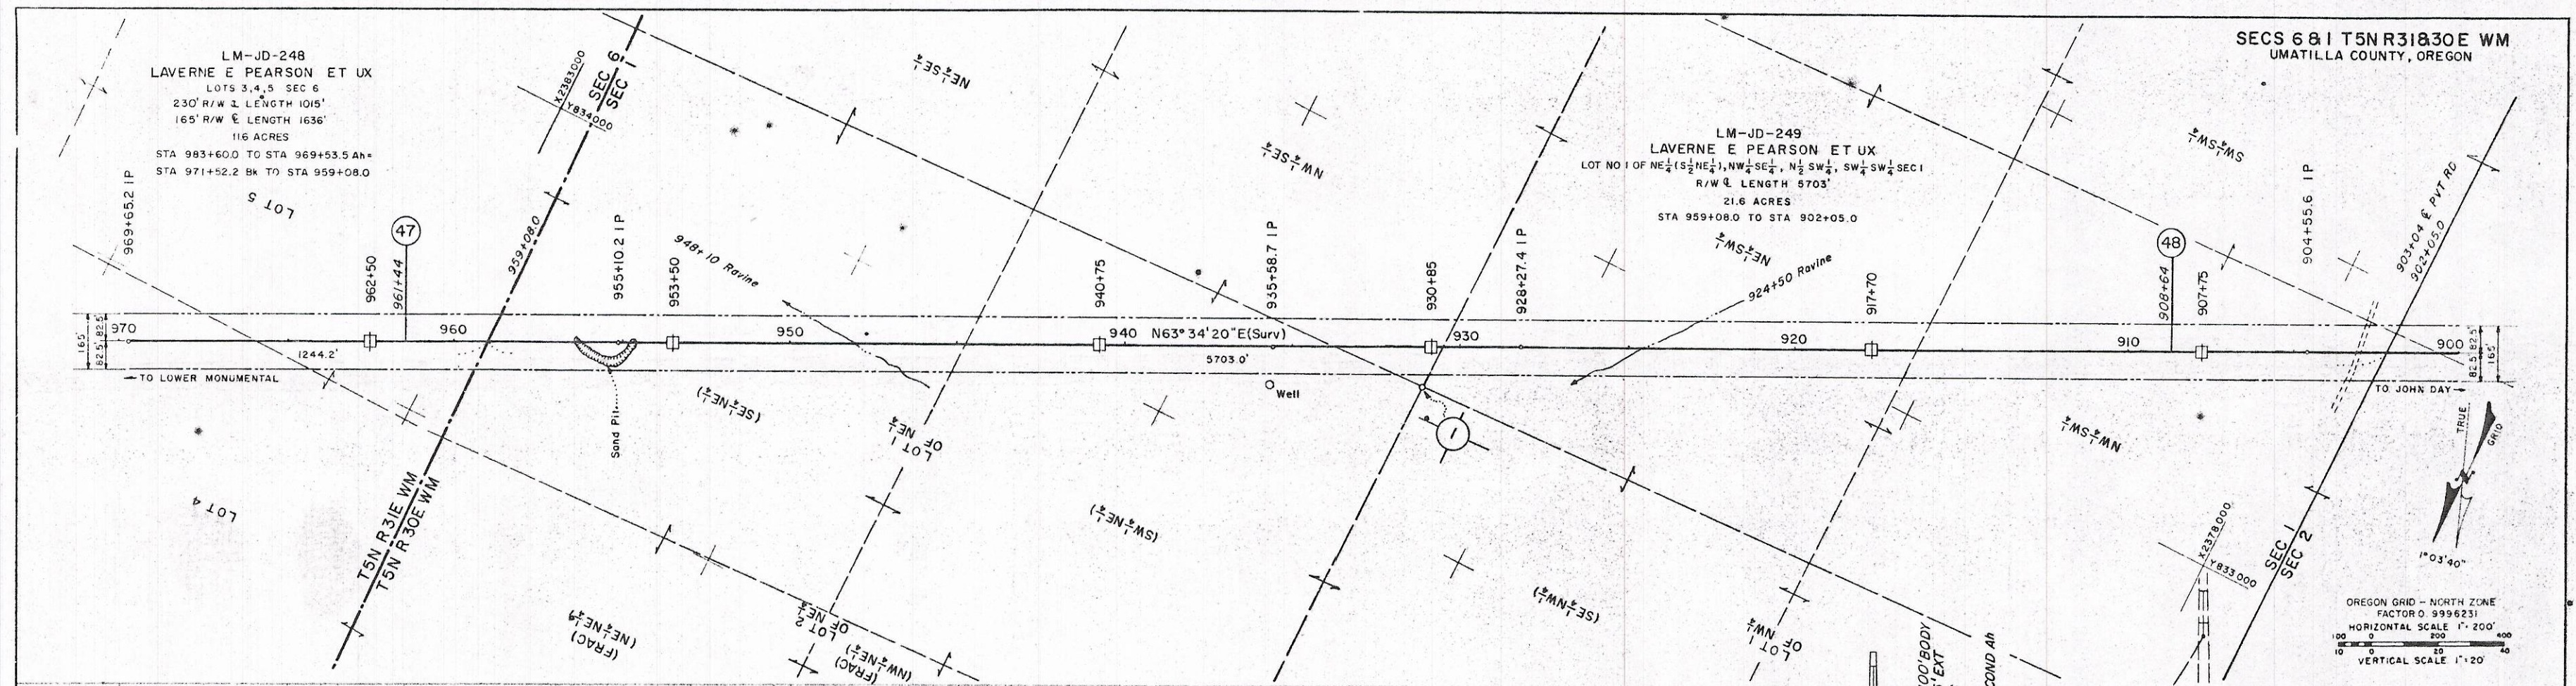

TOWER DESIGNATION
LOMO MCNY
1-48-4

| | | | |
|---|------|----------------------------------------------------|------|
| The conductor curve shown is that used for determining tower locations Datum: USCGS Cont. ACSR CHUKAR (BUNDLE) - MWT 19,000 at 1/2" ICE | | SUSPENSION 30,000 LBS 35,000 LBS DEAD END | |
| OPER NAME ADDED | DATE | APPROVED | DATE |
| DAMPERS ADDED | DATE | APPROVED | DATE |
| PROFILE & TOWERS ADDED | DATE | APPROVED | DATE |
| NO. | DATE | APPROVED | DATE |

| | | | |
|---|---------|--------|----------|
| UNITED STATES DEPARTMENT OF THE INTERIOR BONNEVILLE POWER ADMINISTRATION HEADQUARTERS, PORTLAND, OREGON | | | |
| LOWER MONUMENTAL - JOHN DAY NO 1 500 KV TRANSMISSION LINE | | | |
| MILE 48 FROM LOWER MONUMENTAL | | | |
| Drawn | Checked | Design | Approved |
| DATE | DATE | DATE | DATE |
| DATE 4-6-64 SHEET 48 OF 1 | | | |
| 129648 DTM-D 103-11 | | | |

OPER AS LOWER MONUMENTAL-MC NARY NO 1