
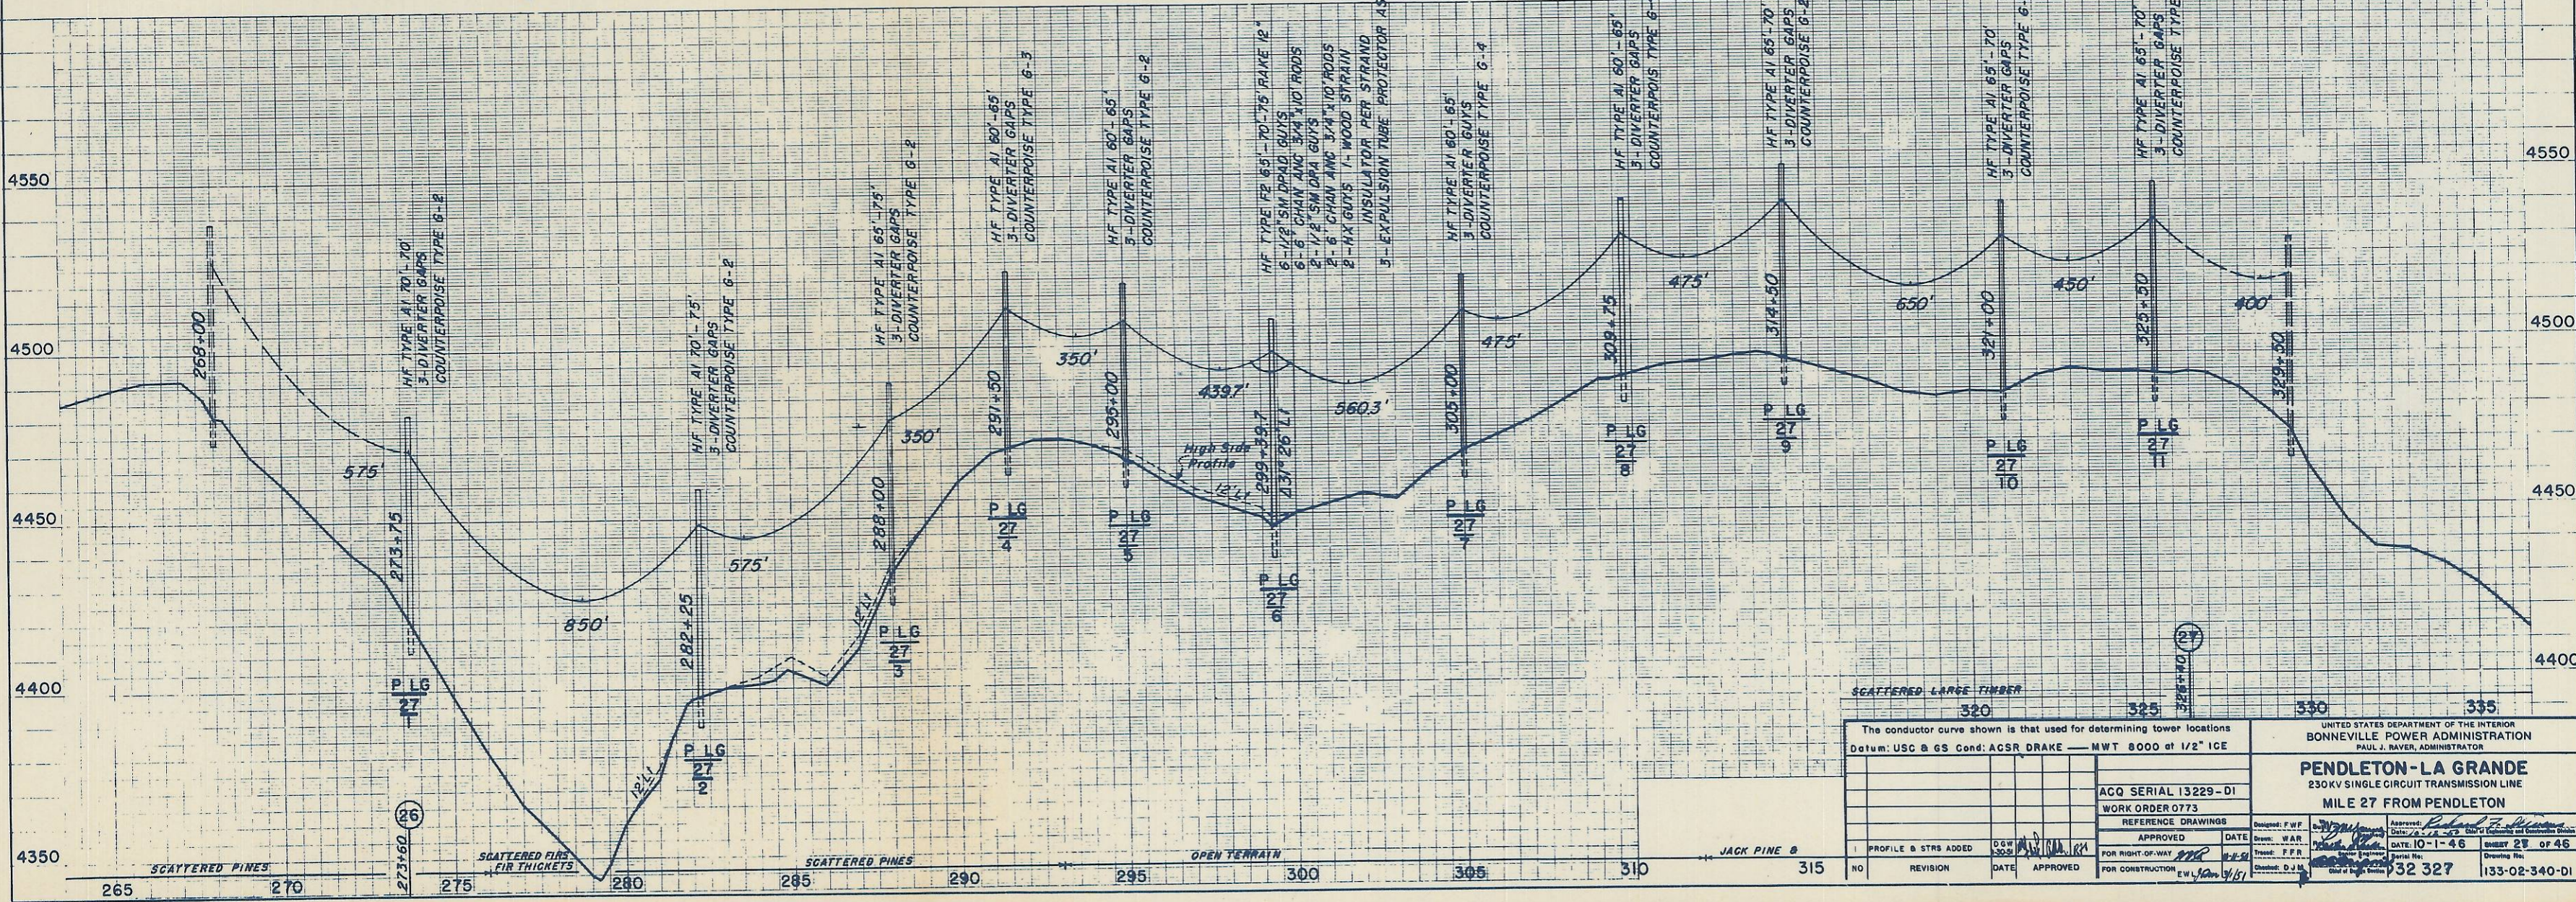


FOR OWNERSHIP DATA SEE
DRAWING SERIAL 13229

SECS 25 & 36 T1S R35E WM
UMATILLA & UNION COUNTIES, OREGON

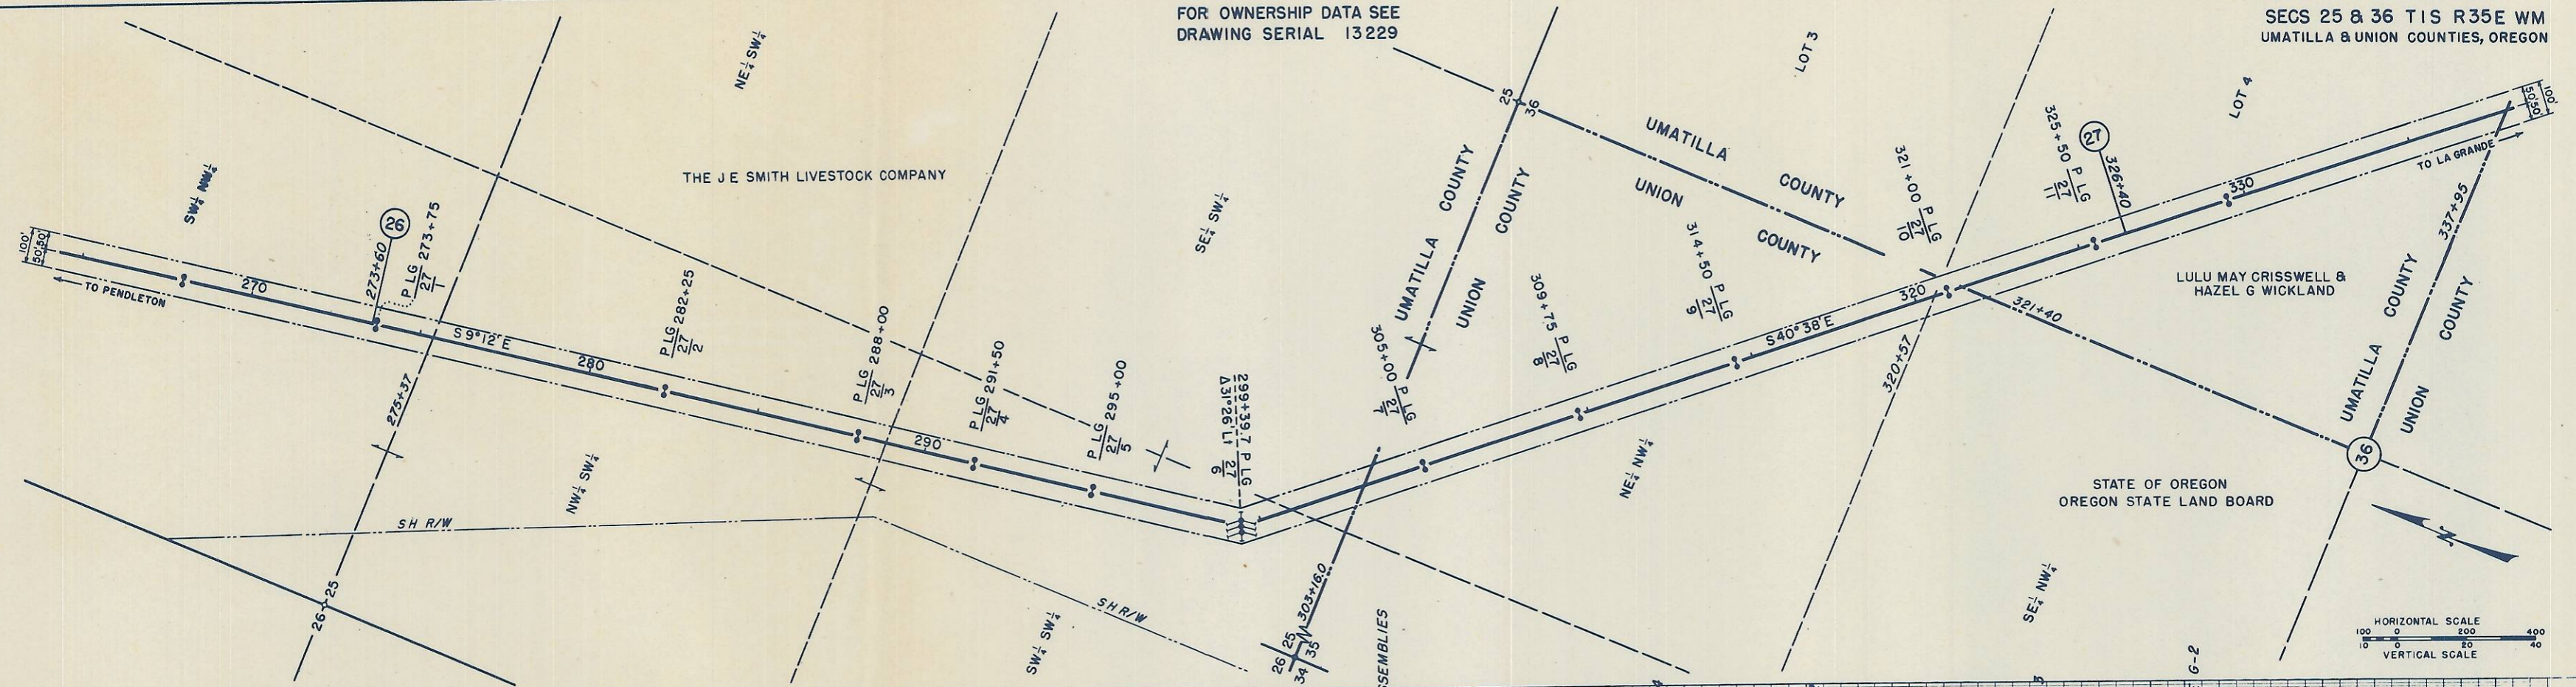

SCATTERED LARGE TIMBER		SCATTERED PINE & FIR THICKETS		OPEN TERRAIN		JACK PINE	
320		325		330		335	
The conductor curve shown is that used for determining tower locations Datum: USC & GS Cond: ACSR DRAKE — MWT 8000 at 1/2" ICE							
ACQ SERIAL 13229-DI WORK ORDER 0773				UNITED STATES DEPARTMENT OF THE INTERIOR BONNEVILLE POWER ADMINISTRATION PAUL J. RAYEN, ADMINISTRATOR			
REFERENCE DRAWINGS				PENDLETON-LA GRANDE 230KV SINGLE CIRCUIT TRANSMISSION LINE MILE 27 FROM PENDLETON			
APPROVED		DATE		APPROVED		DATE	
FOR RIGHT-OF-WAY		DATE		FOR CONSTRUCTION		DATE	
NO		REVISION		NO		REVISION	
DATE		APPROVED		DATE		APPROVED	
32 327				133-02-340-DI			