


E² SECTION 8
 J. B. HART
 W. P.E. - 12 6.03 ACRES
 C/L R/W LENGTH 5252 FT.

LOT NO. 4 SEC. 17
 CHARLES C. MAIDEN
 W. P.E. - 14 2.06 ACRES
 C/L R/W LENGTH 1796 FT.
 & ANCHOR EASEMENT

STATE LINE CO. ROAD NO. 145 (OREG)
 OREGON LINE CO. ROAD NO. 58 (WASH.)
 W. P.E. - 14A
 R/W WIDTH 60 FT. (EACH 30 FT.)

S²NE⁴ & SE⁴ SECTION 17
 FRANKLIN M. LOCKWOOD
 W. P.E. - 15 3.93 ACRES
 C/L R/W LENGTH 3425 FT.

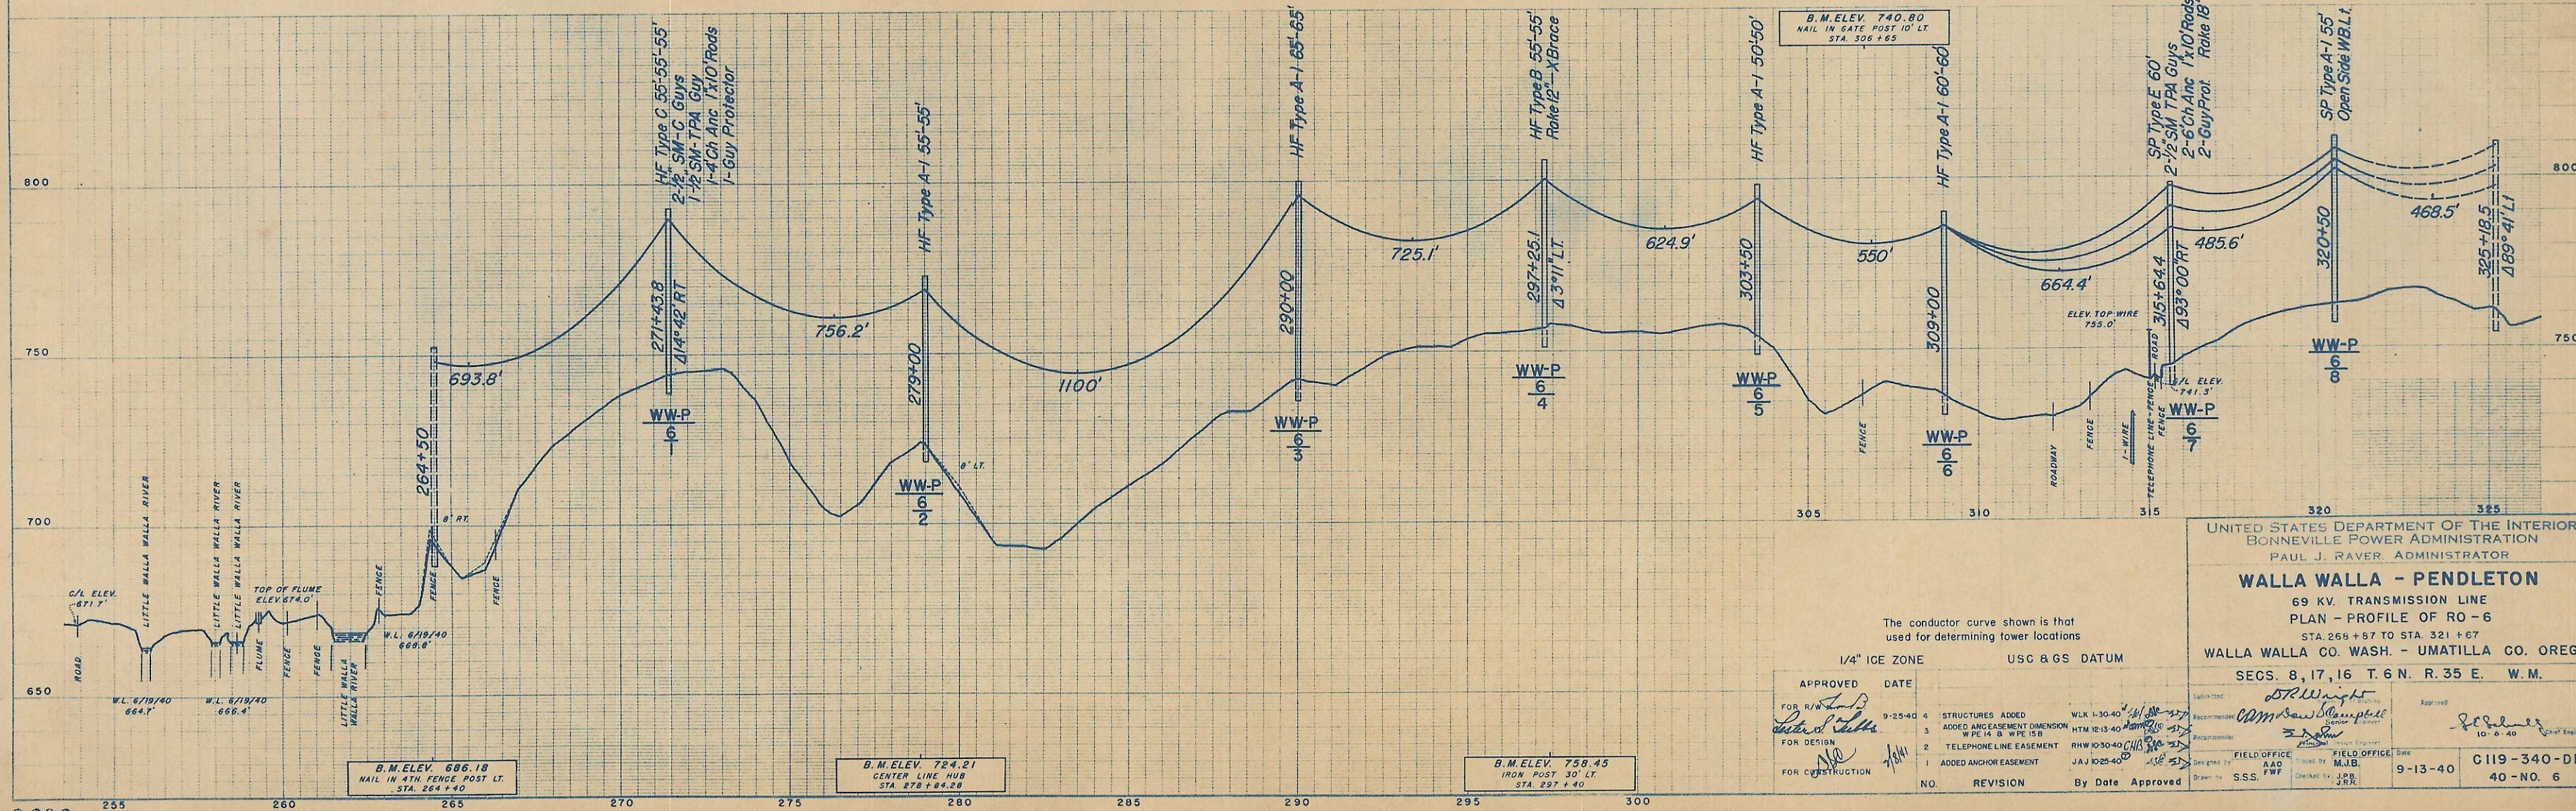

B.M. ELEV. 686.18
 NAIL IN 4TH FENCE POST LT.
 STA. 264+40

B.M. ELEV. 724.21
 CENTER LINE HUB
 STA. 279+84.28

B.M. ELEV. 758.45
 IRON POST 30' LT.
 STA. 297+40

The conductor curve shown is that used for determining tower locations
 1/4" ICE ZONE USC & G S DATUM

APPROVED DATE	9-25-40	FOR DESIGN	FOR CONSTRUCTION	NO.	REVISION	By Date Approved
FOR R/W	FOR DESIGN	FOR CONSTRUCTION	NO.	REVISION	By Date Approved	
4	STRUCTURES ADDED	WLK 1-30-40				
3	ADDED ANCHOR EASEMENT DIMENSION	HTM 12-13-40				
2	TELEPHONE LINE EASEMENT	RHW 10-30-40				
1	ADDED ANCHOR EASEMENT	JAU 10-25-40				

UNITED STATES DEPARTMENT OF THE INTERIOR
 BONNEVILLE POWER ADMINISTRATION
 PAUL J. RAYER, ADMINISTRATOR

WALLA WALLA - PENDLETON
 69 KV. TRANSMISSION LINE
 PLAN - PROFILE OF RO - 6
 STA. 268+87 TO STA. 321+67
 WALLA WALLA CO. WASH. - UMATILLA CO. OREG.
 SECS. 8, 17, 16 T. 6 N. R. 35 E. W. M.

Submitted by: *DR Wright*
 Recommended by: *AW Sawyer*
 Approved by: *J.P.B.*
 FIELD OFFICE: AAD
 FIELD OFFICE: MJB
 9-13-40
 C119-340-D1
 40-NO. 6