


FOR PROFILE SEE DRWG SERIAL 51127A

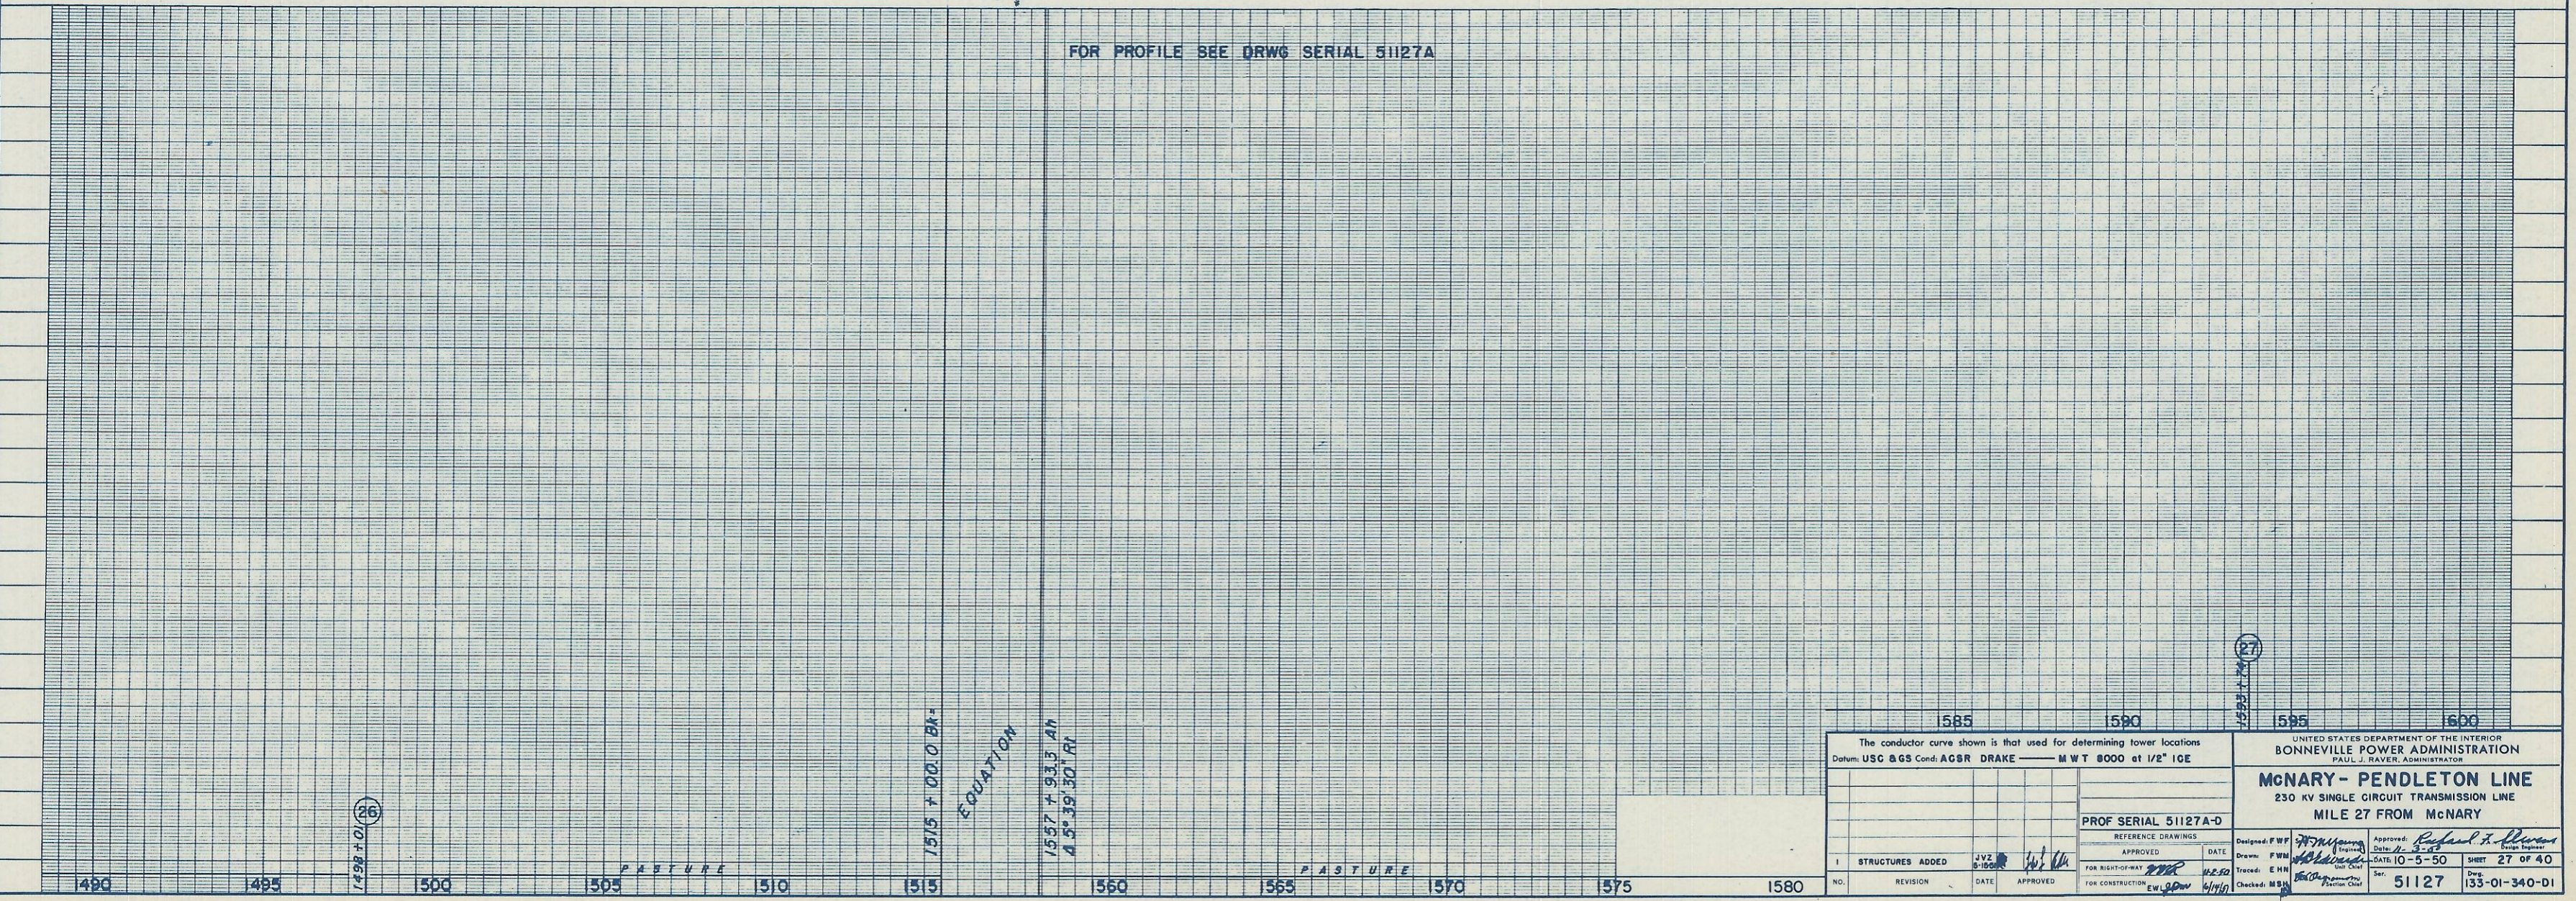

The conductor curve shown is that used for determining tower locations Datum: USC & GS Coord; AGR DRAKE — MWT 8000 at 1/2" IGE		UNITED STATES DEPARTMENT OF THE INTERIOR BONNEVILLE POWER ADMINISTRATION PAUL J. RAVER, ADMINISTRATOR	
STRUCTURES ADDED: JVZ 8-10-50		Approved: <i>Richard J. Raver</i> Date: 10-5-50	
REVISION: DATE APPROVED		Prof Serial 51127A-0 REFERENCE DRAWINGS: DATE	
NO. REVISION DATE APPROVED		Designed: FWF Drawn: FWH Traced: EHN Checked: MHN	
FOR CONSTRUCTION: EW 8/20/50		SHEET 27 OF 40 Ser. 51127 Dwg. 133-01-340-D1	