

This map was prepared for Assessment & Taxation purposes only and was NOT prepared nor is it suitable for legal, engineering or surveying purposes.

# SEC 19 T6N R38E WM UMATILLA COUNTY


6N 38 19

SCALE 1"=400'

SEE MAP 6N38

13  
24


18

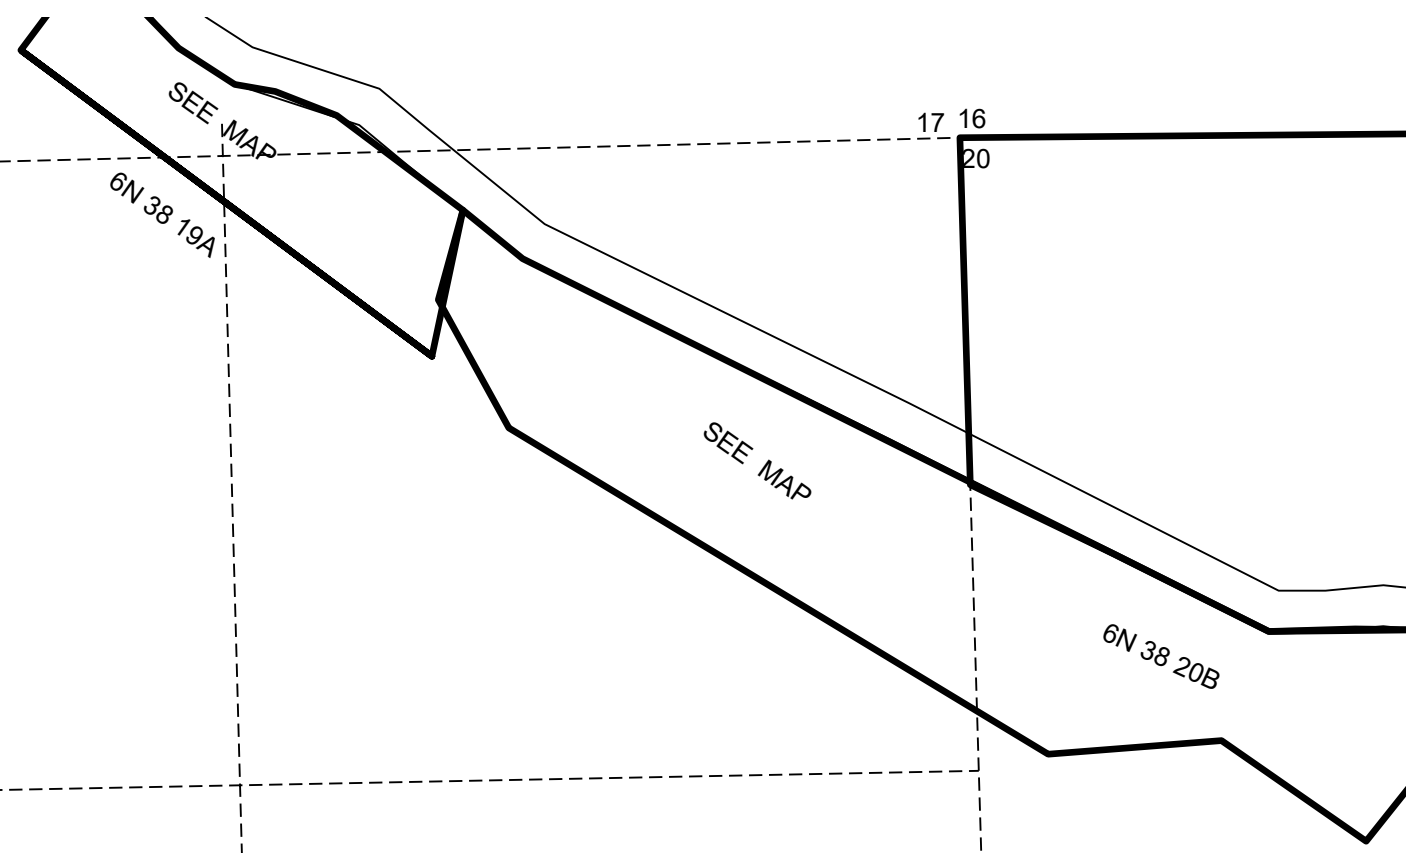

SEE MAP 6N37

19

0719

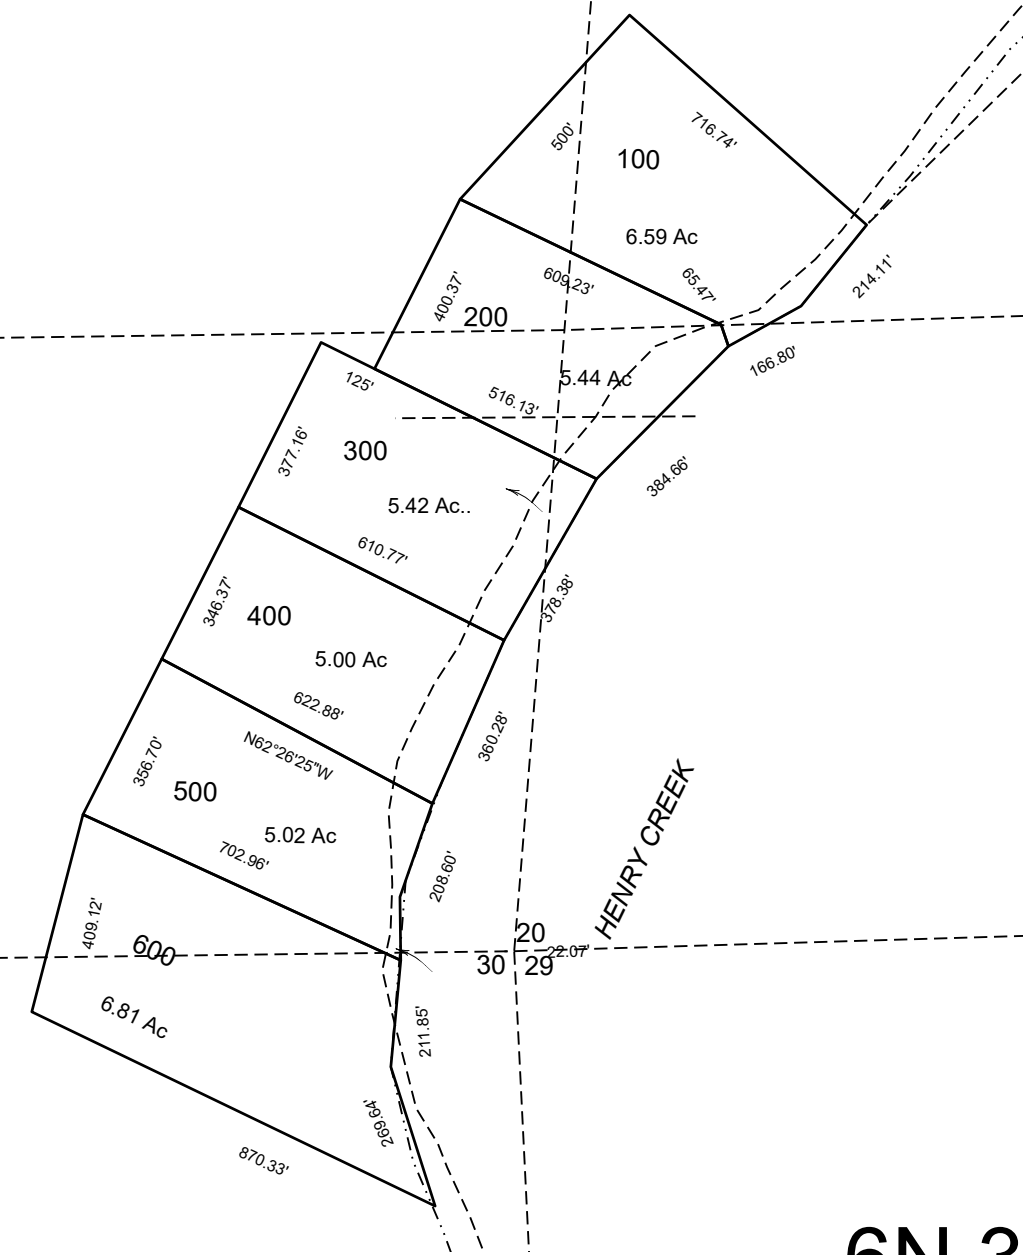

SEE MAP 6N38

S 89° 51' W

S 89° 47' E

80.43 31

SEE MAP 6N3830

24  
25 30

6N 38 19

REVISED: 08-02-2021