


This map was prepared for Assessment purposes only.

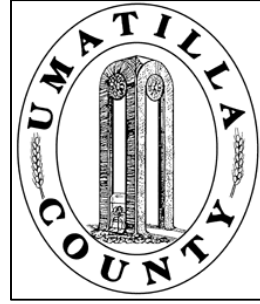


# SEC 14 T6N R34E WM UMATILLA COUNTY, OR

SCALE: 1" = 400'

5/4/06

## 6N3414

AERIAL PHOTO NO. NZ 6P-23

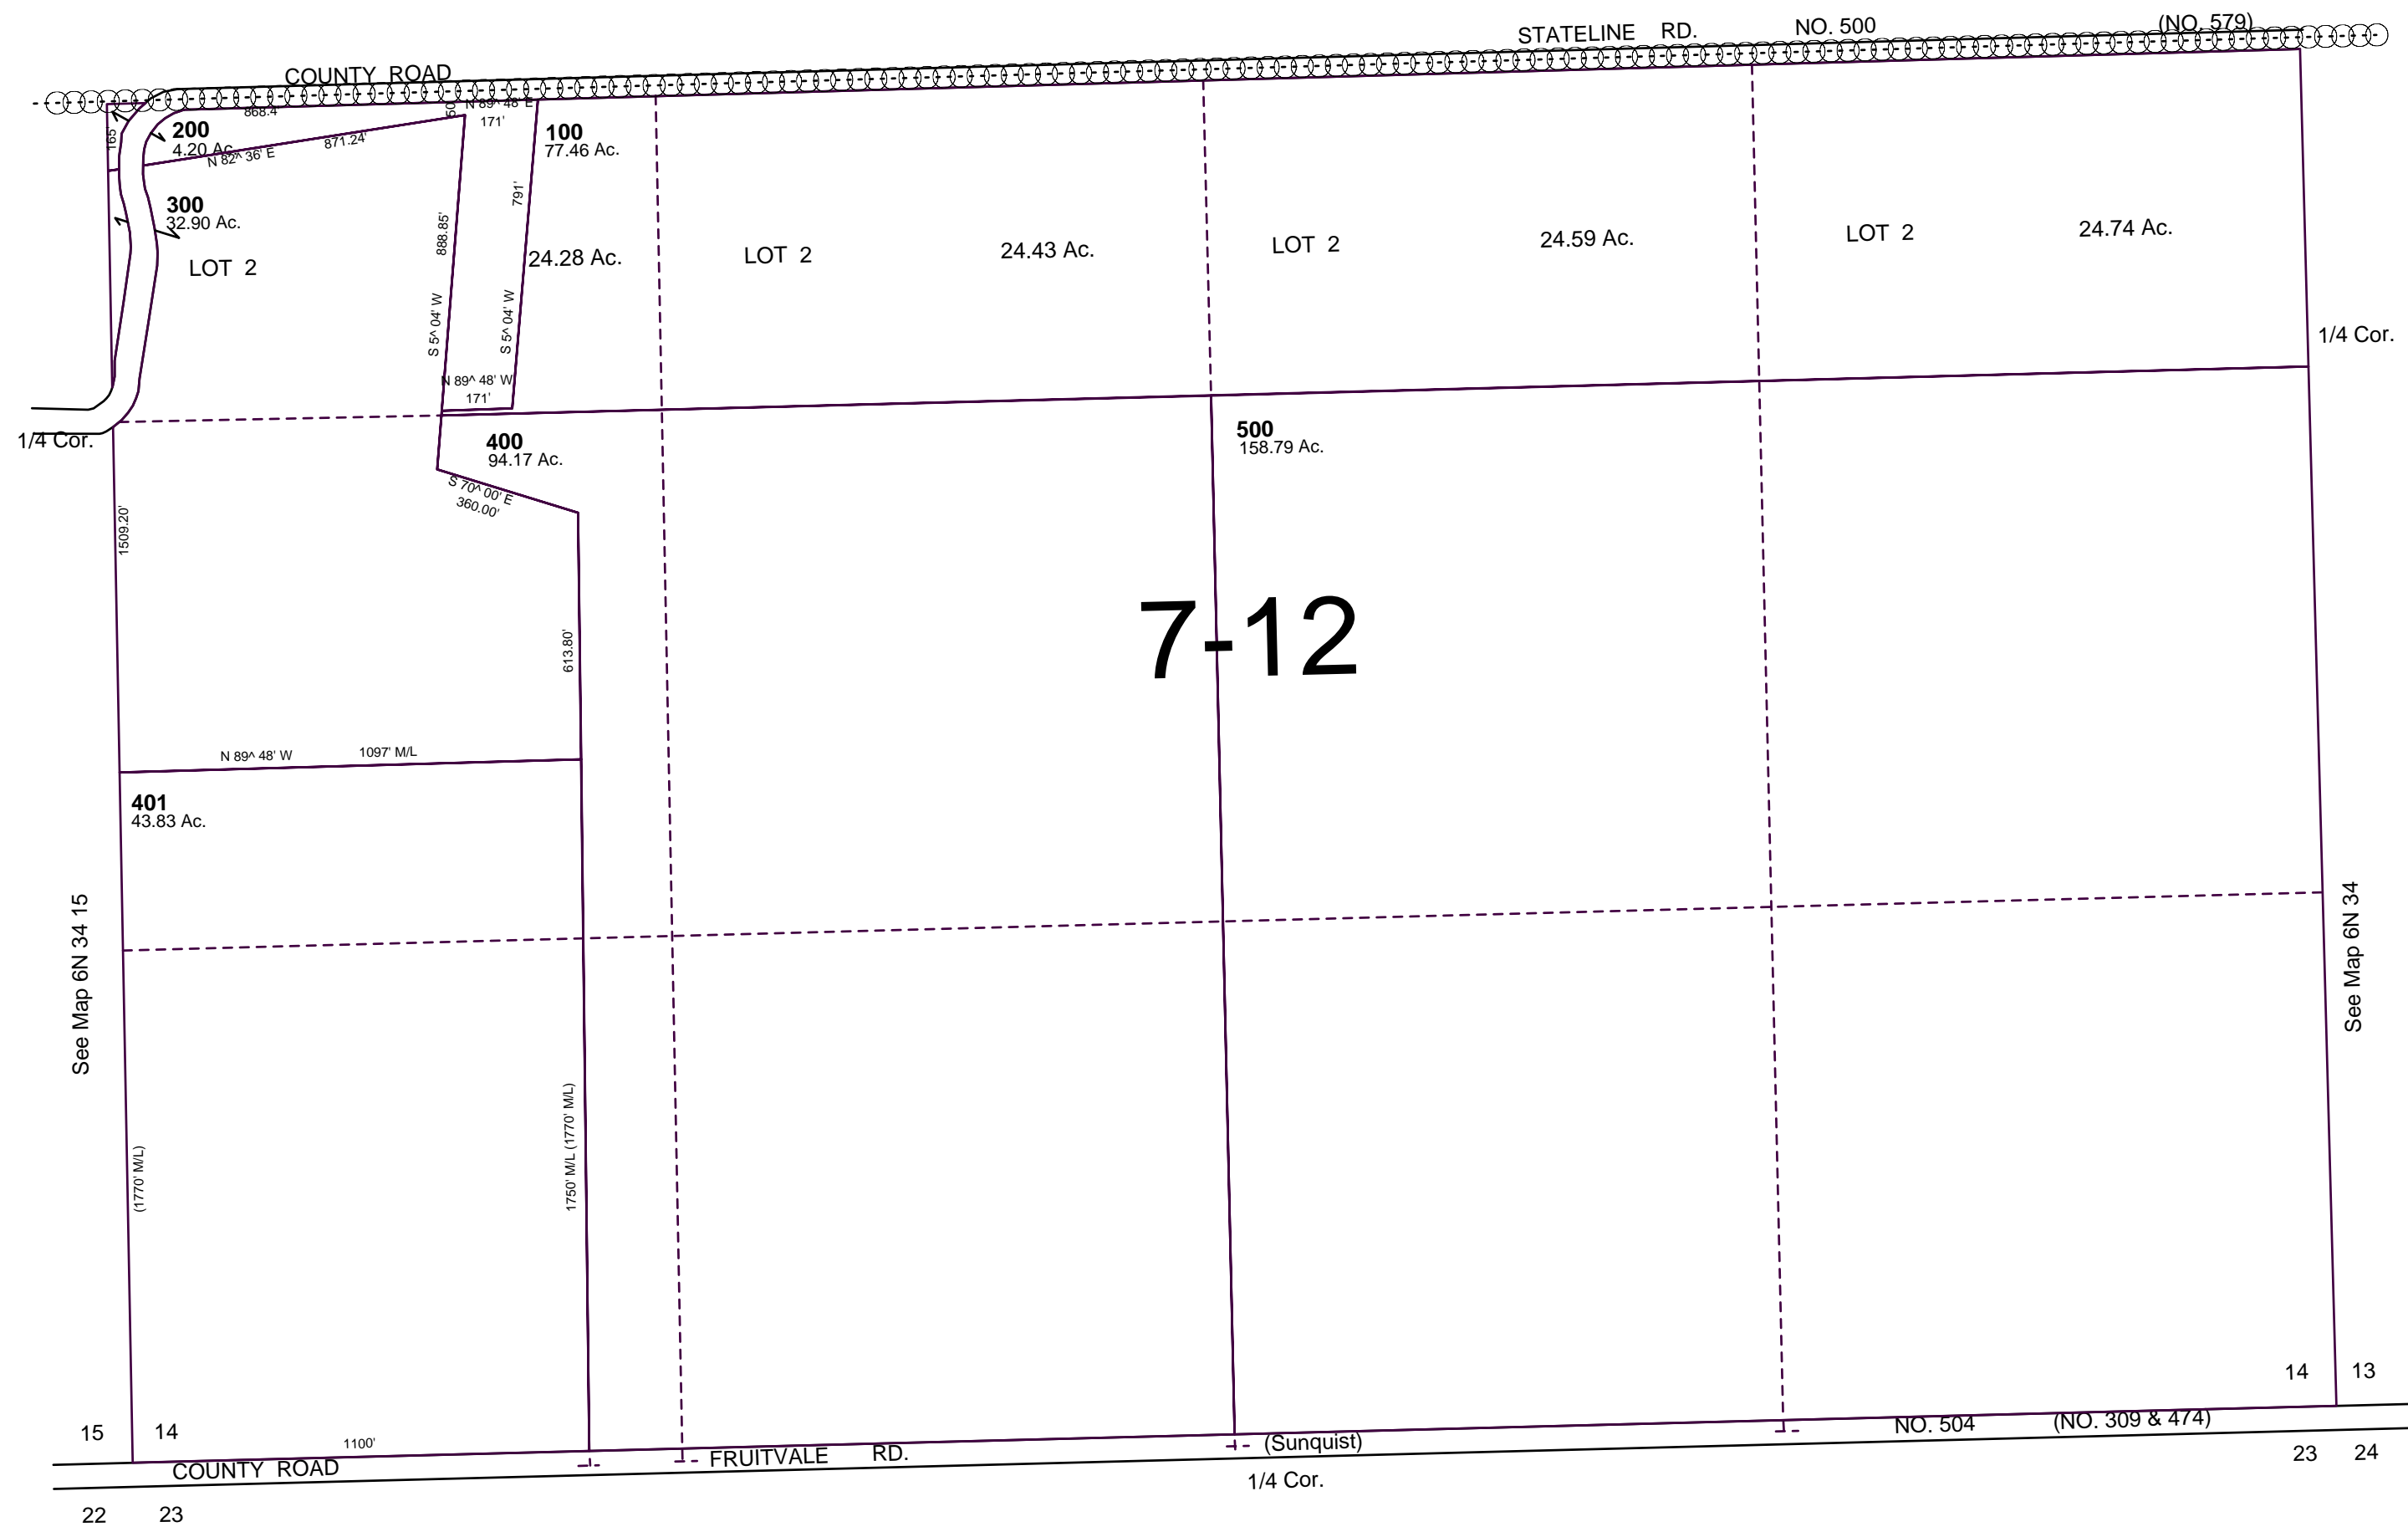

## 6N3414