


This map was prepared for Assessment purposes only.

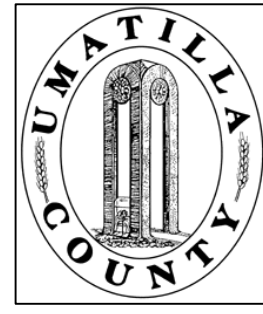

SE1/4 NW1/4 SEC16 T3N R29E WM

UMATILLA COUNTY, OR


SCALE: 1" = 100'

3N2916BD

City of Echo

See FIRM for areas subject to flooding
All in Stage Gulch Critical Ground Water Area

SEE MAP 3N 29 16

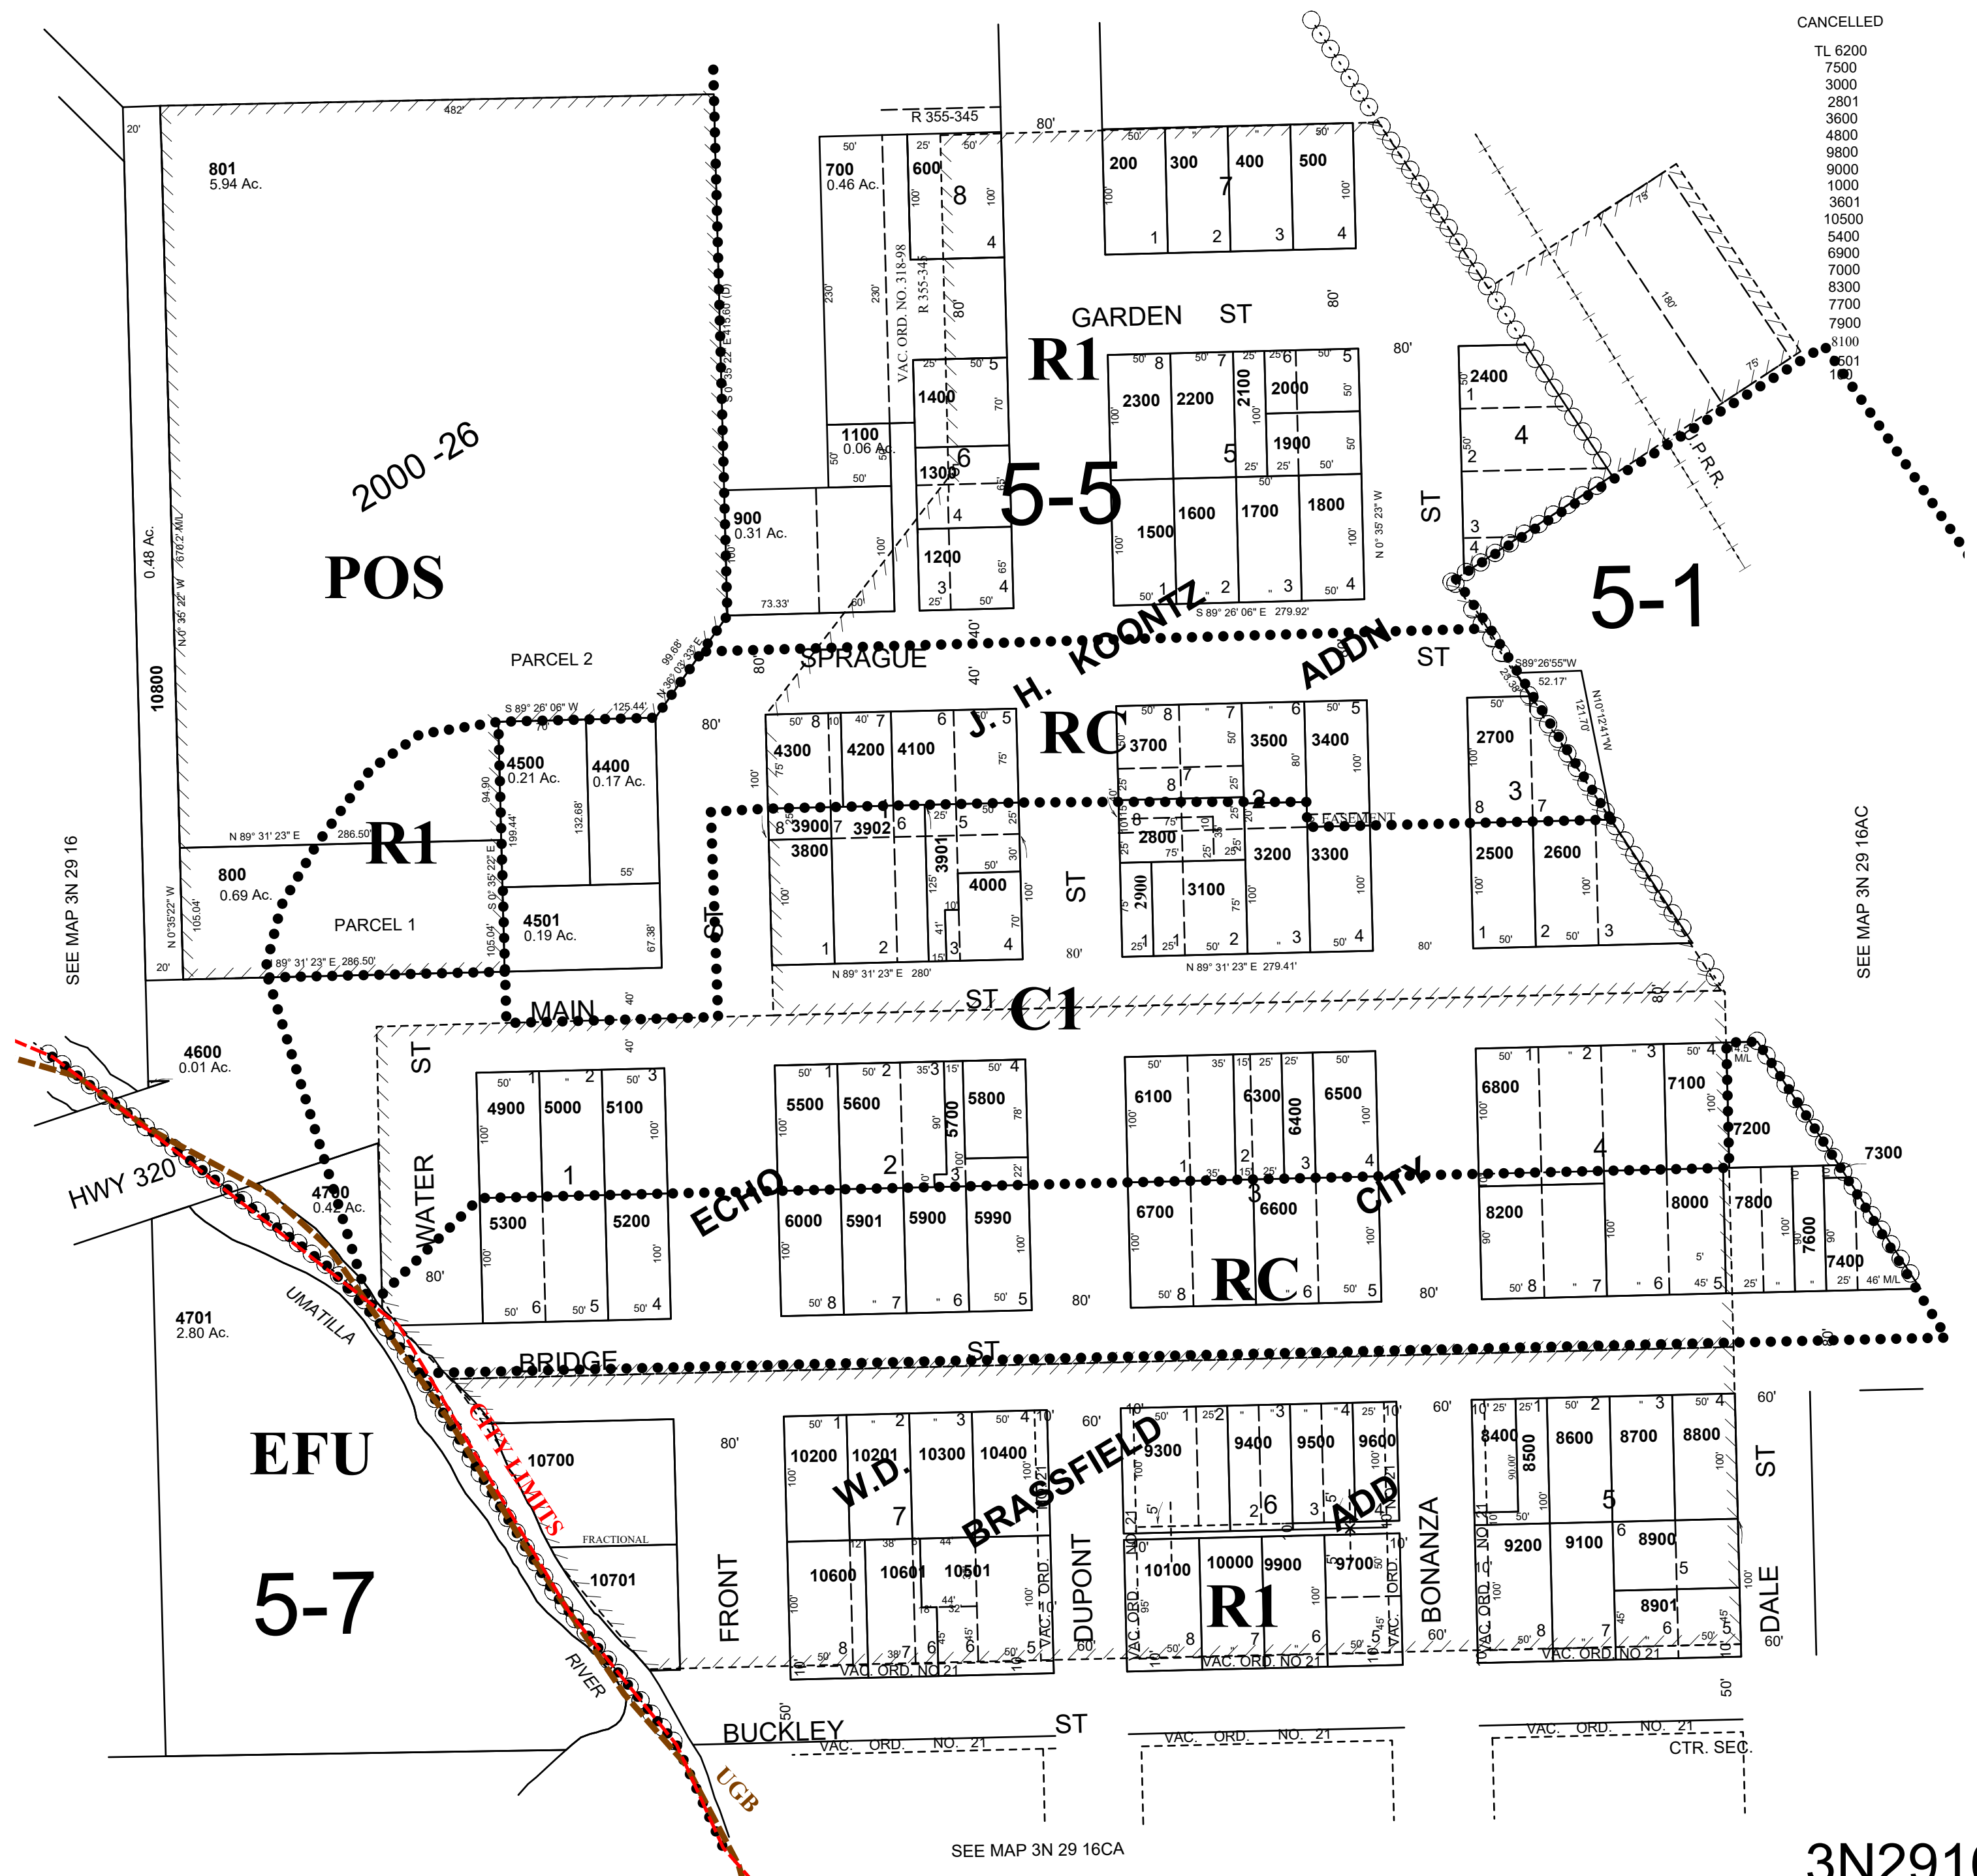

CANCELLED

TL 6200
7500
3000
2901
3600
4800
9800
9000
1000
3601
10500
5400
6900
7000
8300
7700
7300
8100
501
100

SEE MAP 3N 29 16AC

SEE MAP 3N 29 16CA

3N2916BD