


This map was prepared for Assessment purposes only.


3/17/03

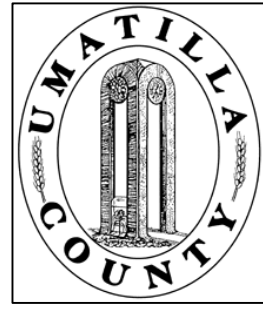

SW1/4 SE1/4 SEC 8 T5 N R 28 E WM
UMATILLA COUNTY, OR

SCALE: 1" = 100'

5N2808DC
City of Umatilla

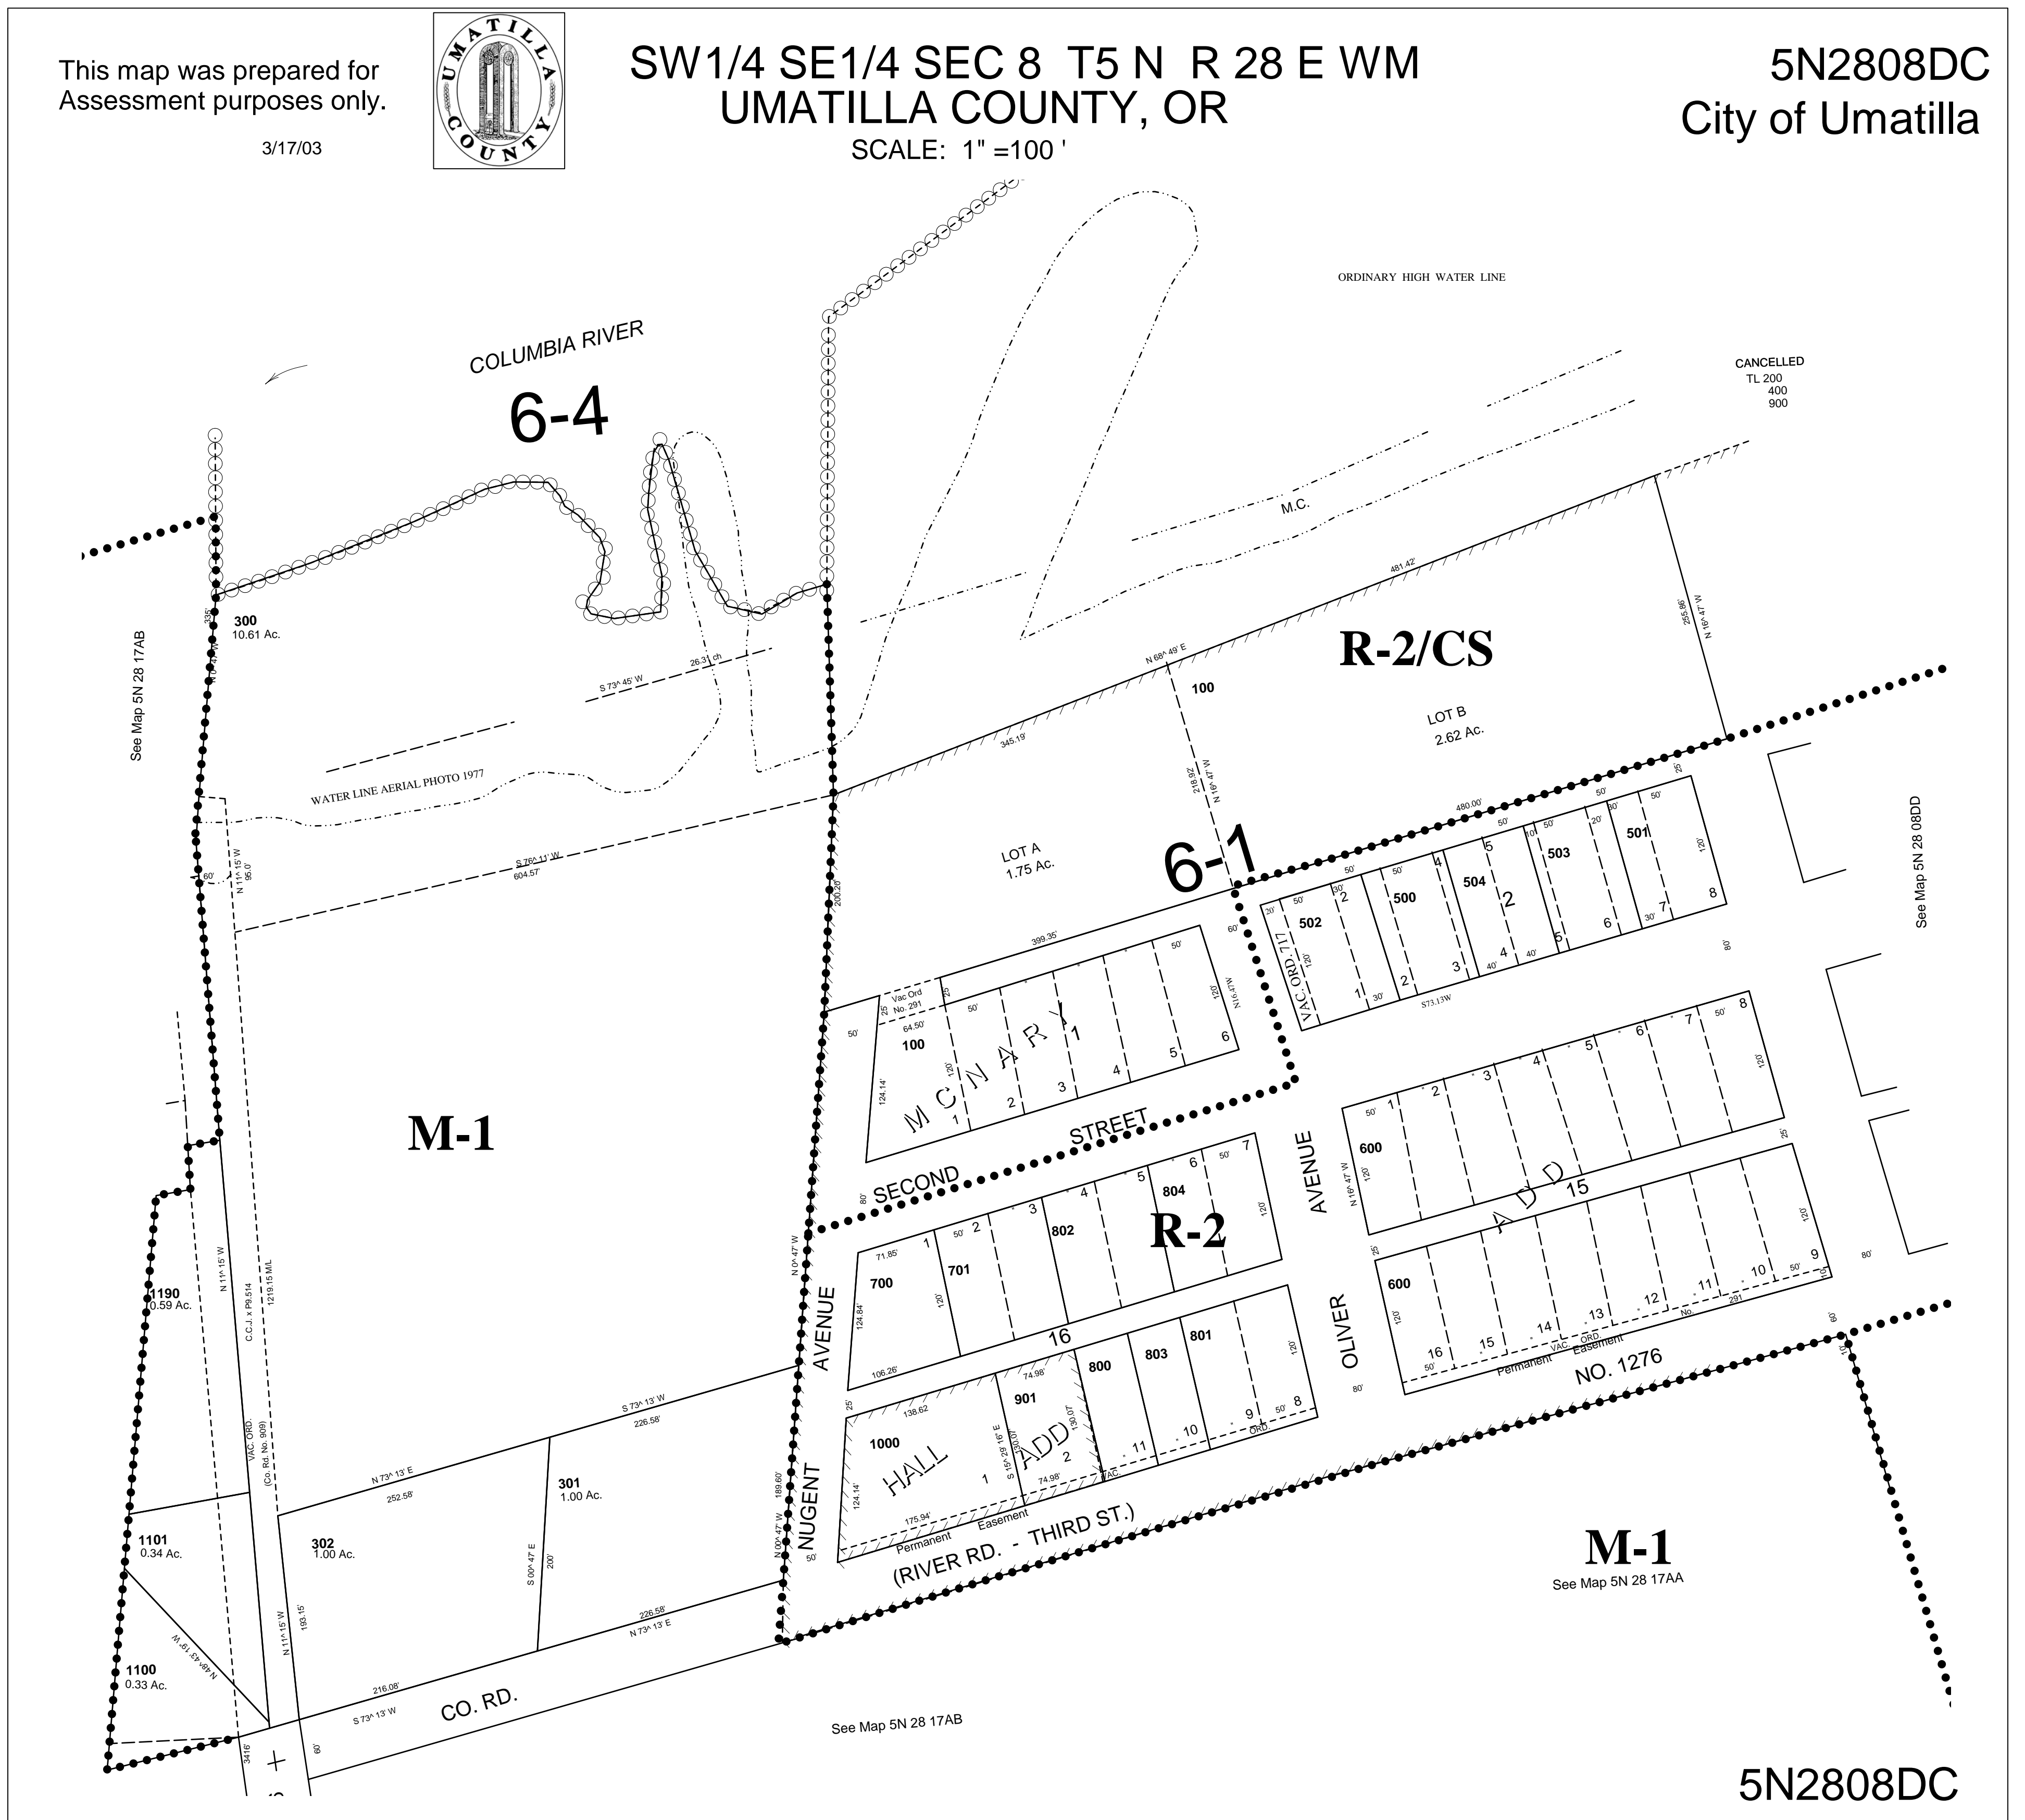

5N2808DC