


This map was prepared for Assessment purposes only.

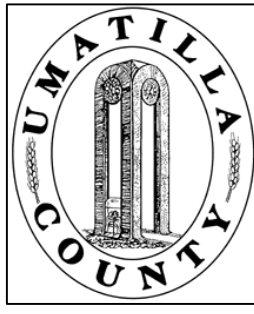

SW1/4 SW1/4 SEC 11 T 5N R 28E WM
UMATILLA COUNTY, OR

SCALE: 1" = 100'


5/4/05

5N2811CC

AERIAL PHOTO NO., NZ-1P-58-60

102-103

CITY OF UMATILLA

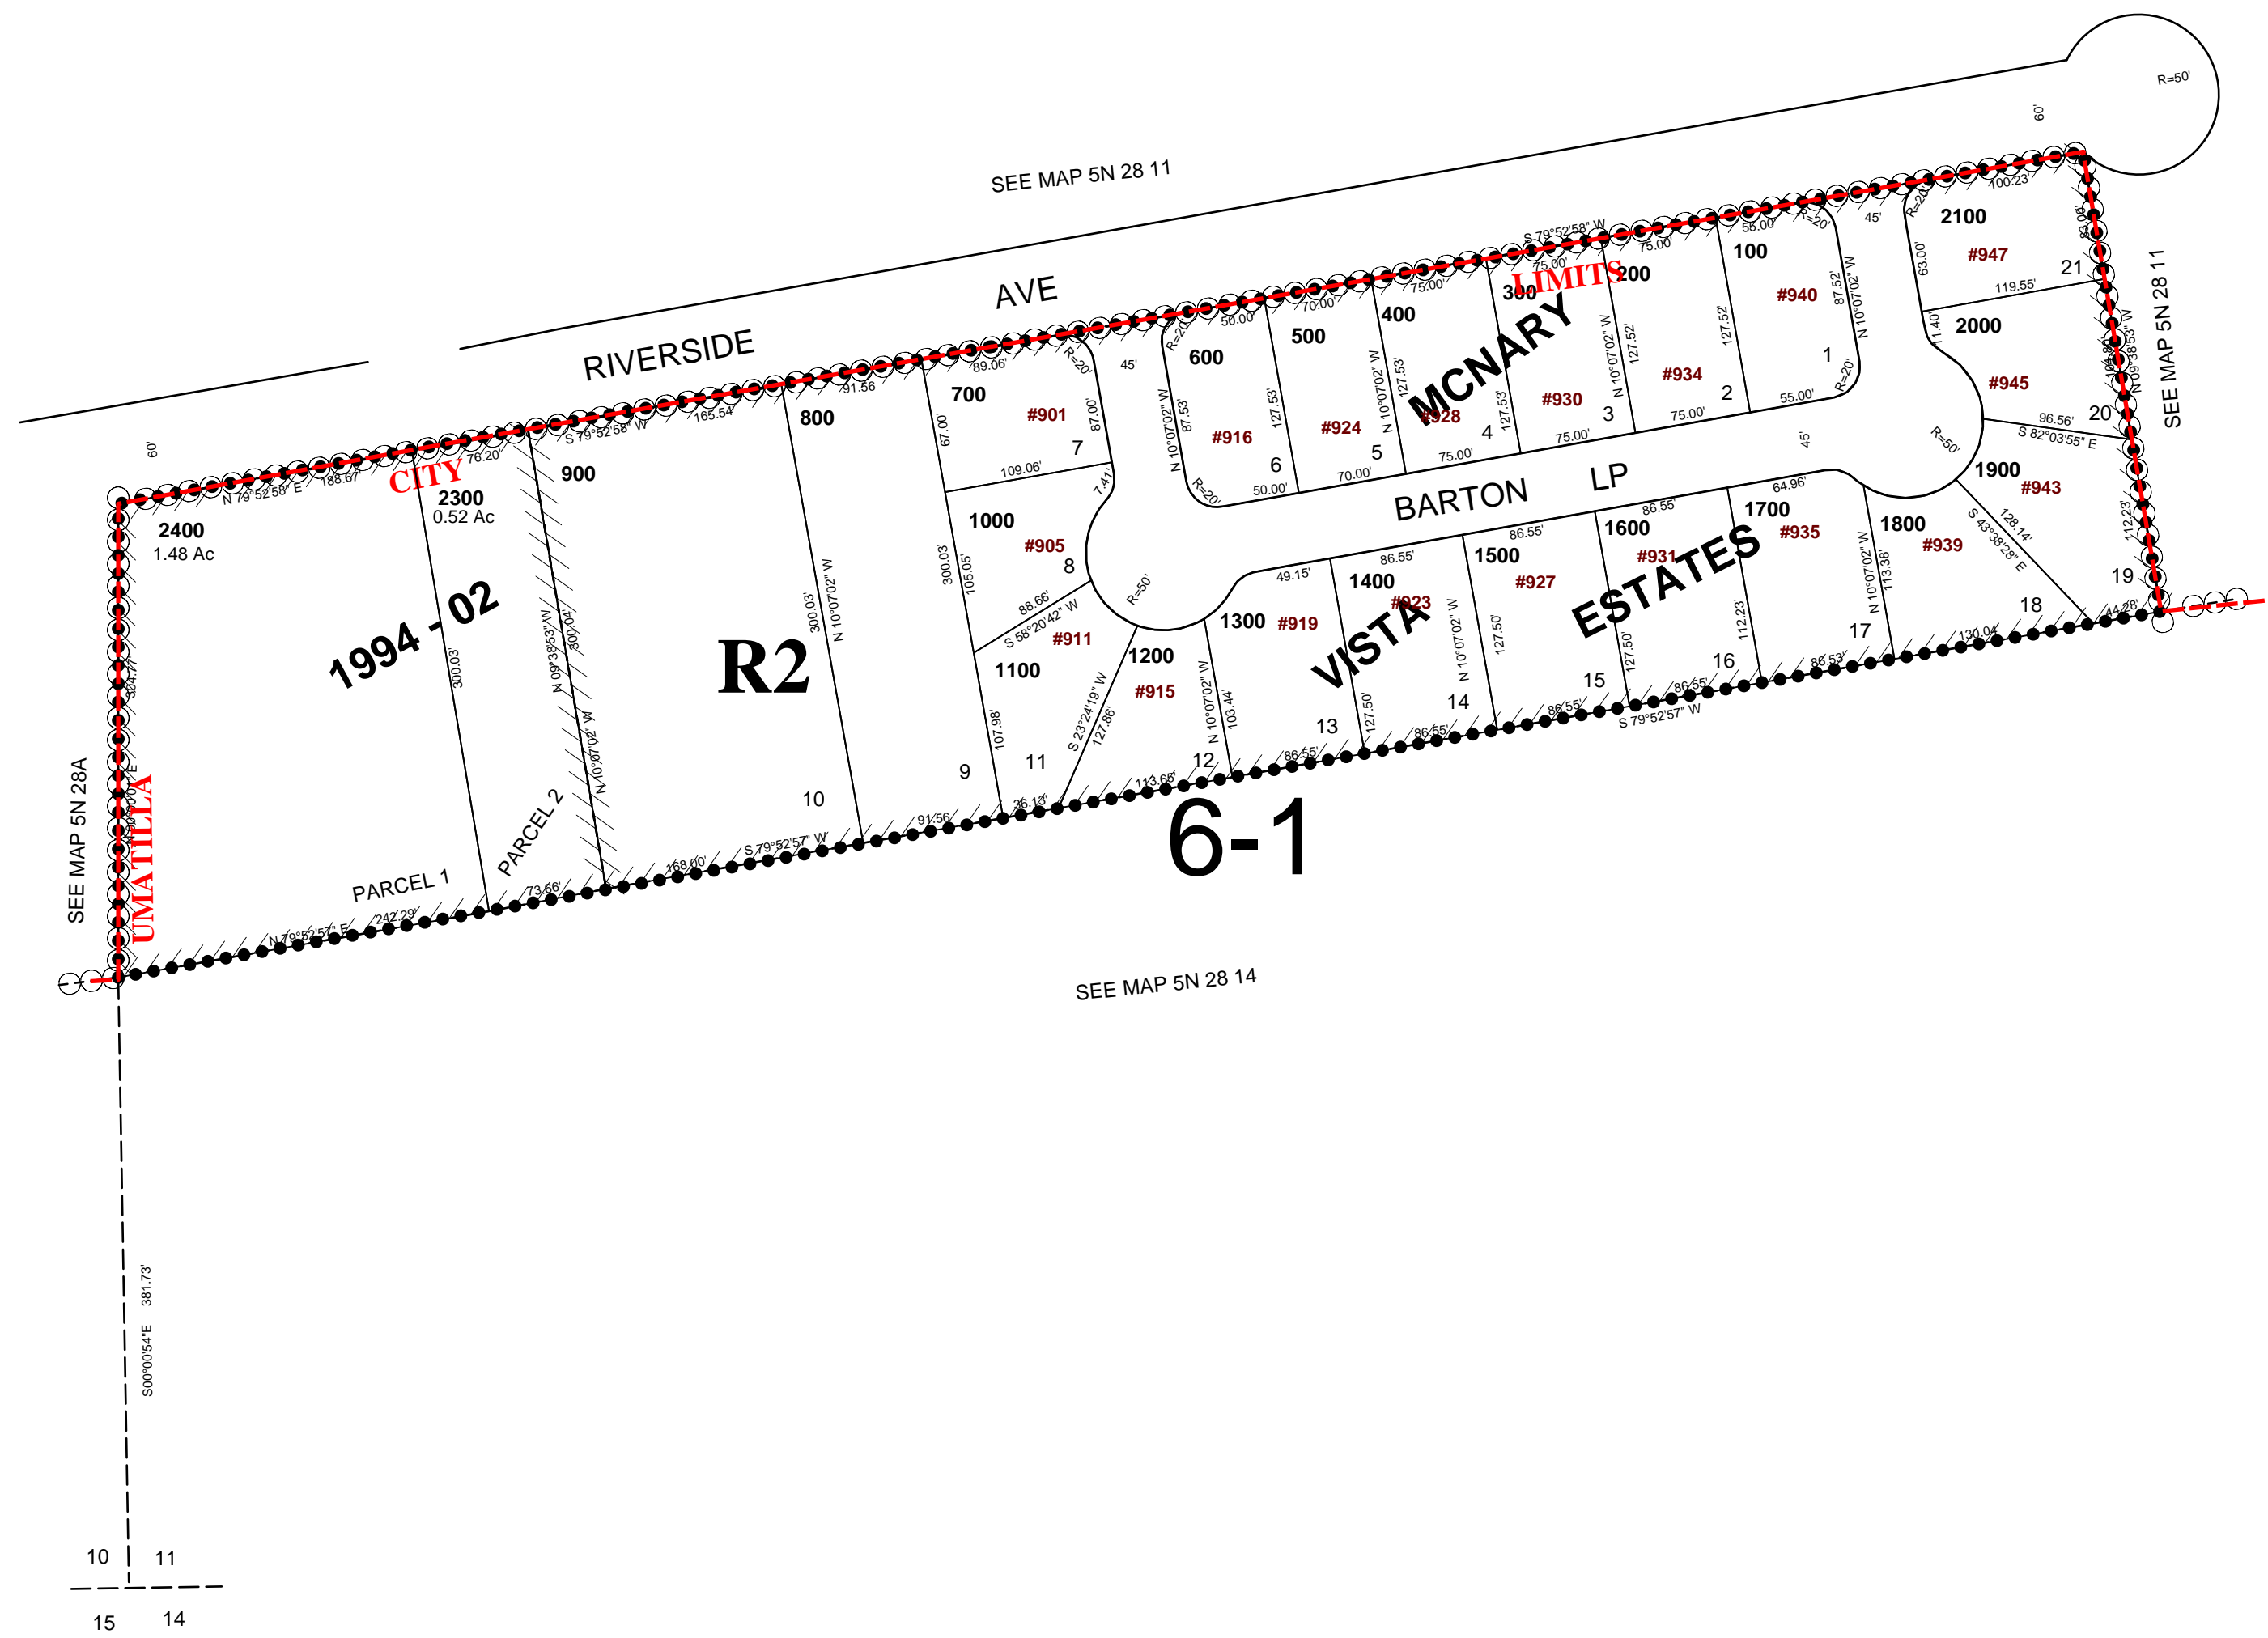

5N2811CC