


This map was prepared for Assessment purposes only.

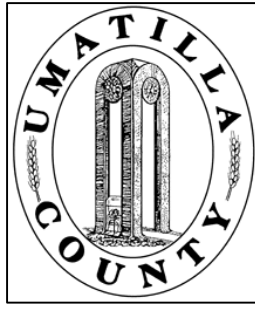


SW 1/4 NW 1/4 SEC 20 T5N R28E WM UMATILLA COUNTY, OR

SCALE: 1" = 100'

9/16/03

5N2820BC City of Umatilla

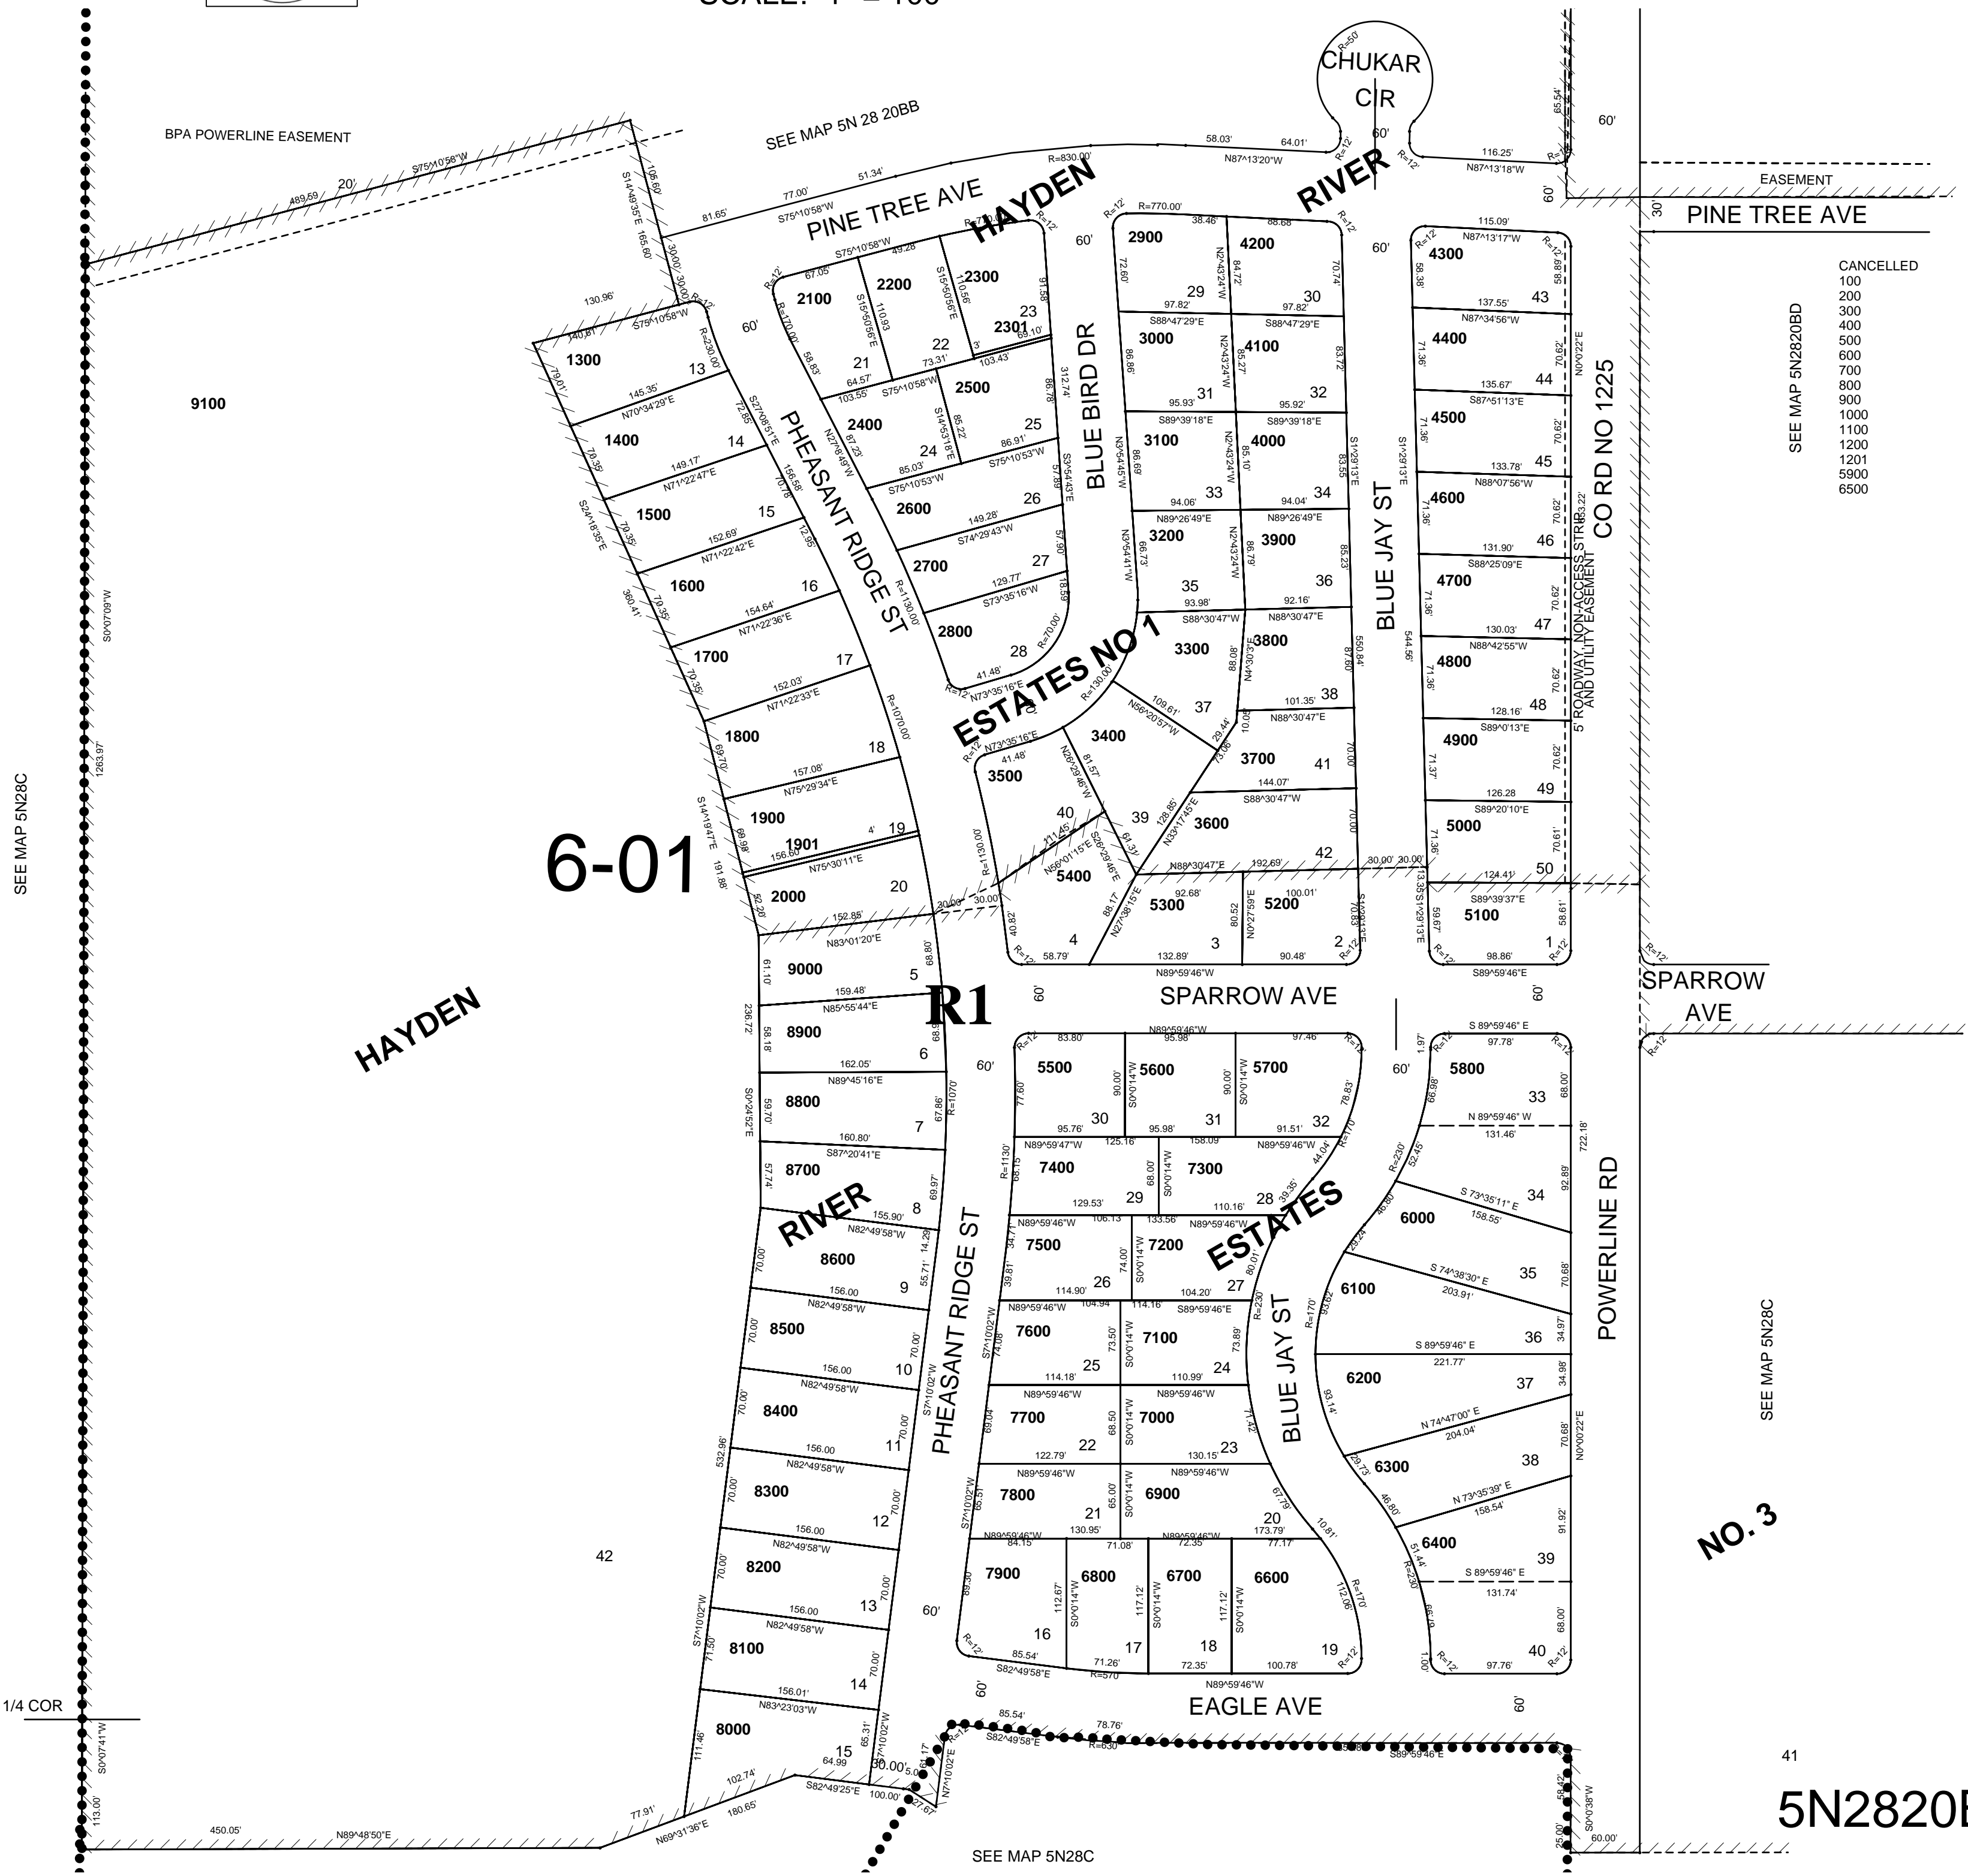

CANCELLED

100
200
300
400
500
600
700
800
900
1000
1100
1200
1201
5900
6500

SEE MAP 5N2820BD

SEE MAP 5N28C

5N2820BC