


This map was prepared for Assessment purposes only.

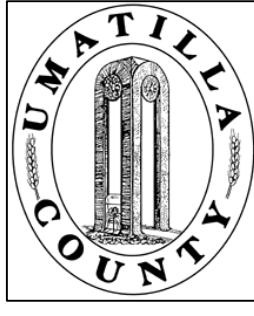

SW 1/4 SEC 13 T 6N R 35E WM


UMATILLA COUNTY, OR

SCALE: 1" = 200'

10/01/03

6N3513C

AERIAL PHOTO NO. NZ-6P-17

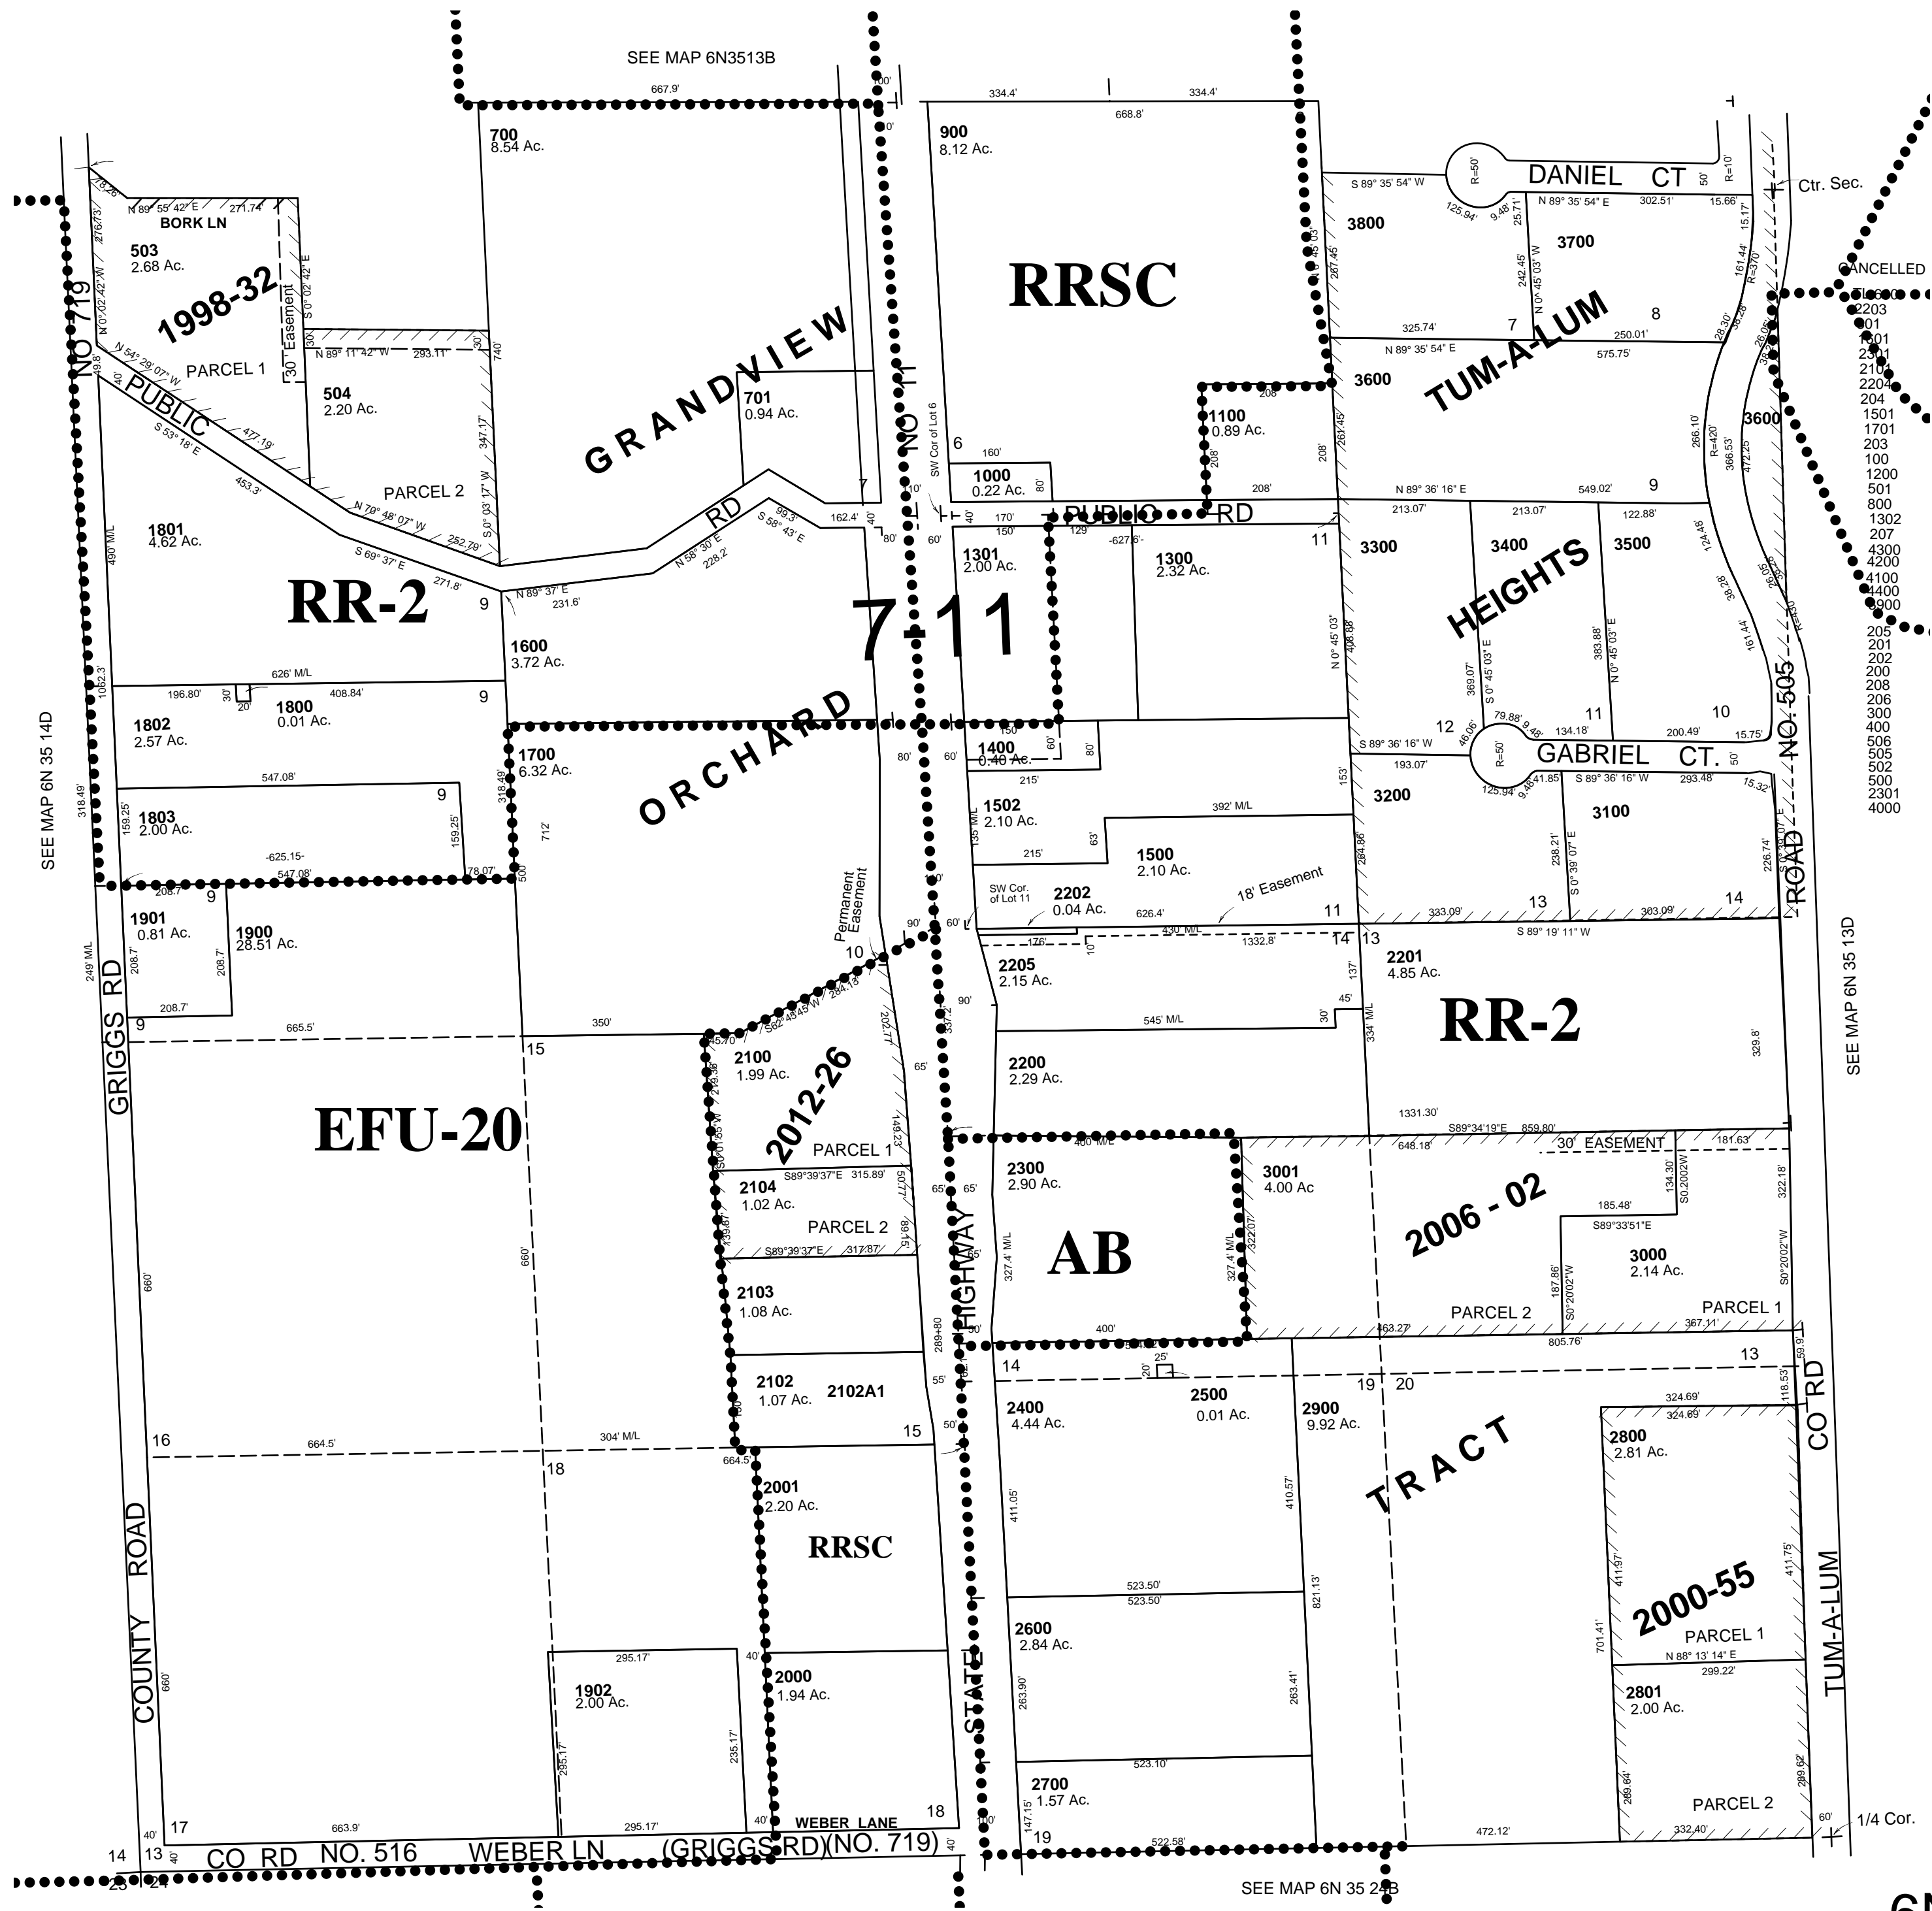

6N3513C