


This map was prepared for Assessment purposes only.

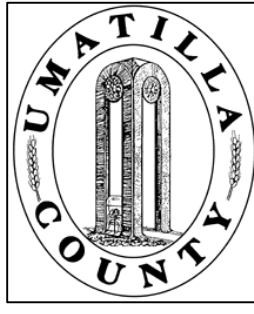


NW1/4 SEC 14 T6N R35E WM
UMATILLA COUNTY, OR
SCALE: 1" = 200

7/1/04

6N 35 14B
AERIAL PHOTO NO. NZ-6P-19

CANCELLED NOS
1500

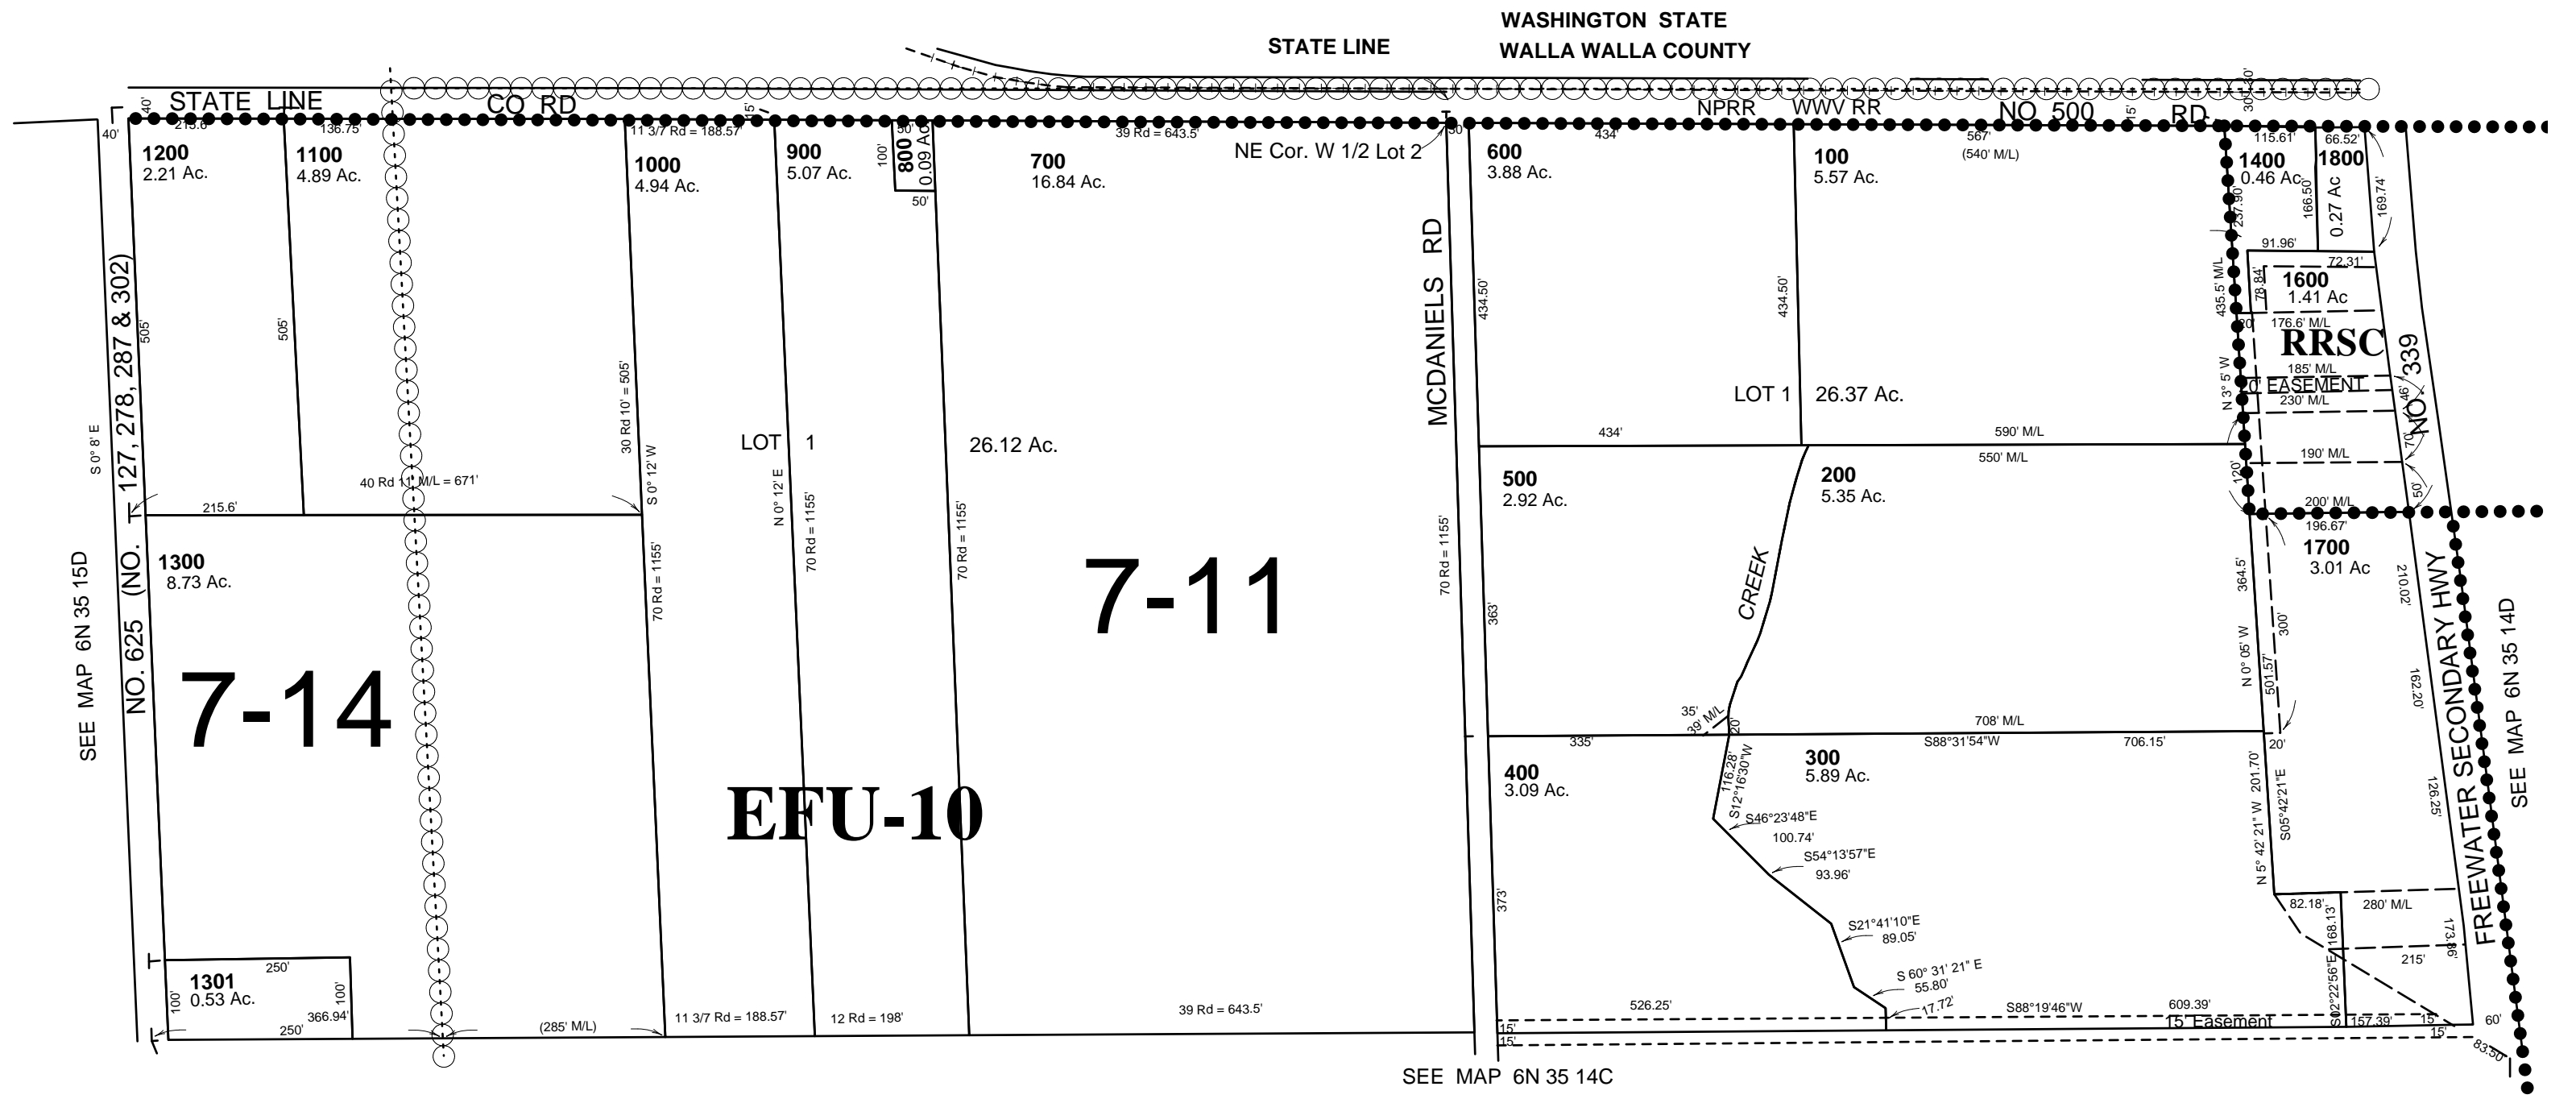

6N 35 14B