


This map was prepared for Assessment purposes only.

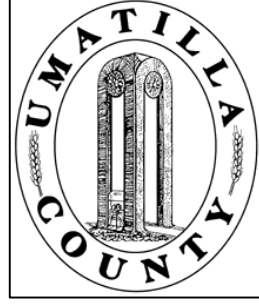


SW1/4 SEC 14 T6N R35E WM
UMATILLA COUNTY, OR
SCALE: 1" = 200

7/1/04

6N 35 14C
AERIAL PHOTO NO. NZ-6P-19

EFU-10

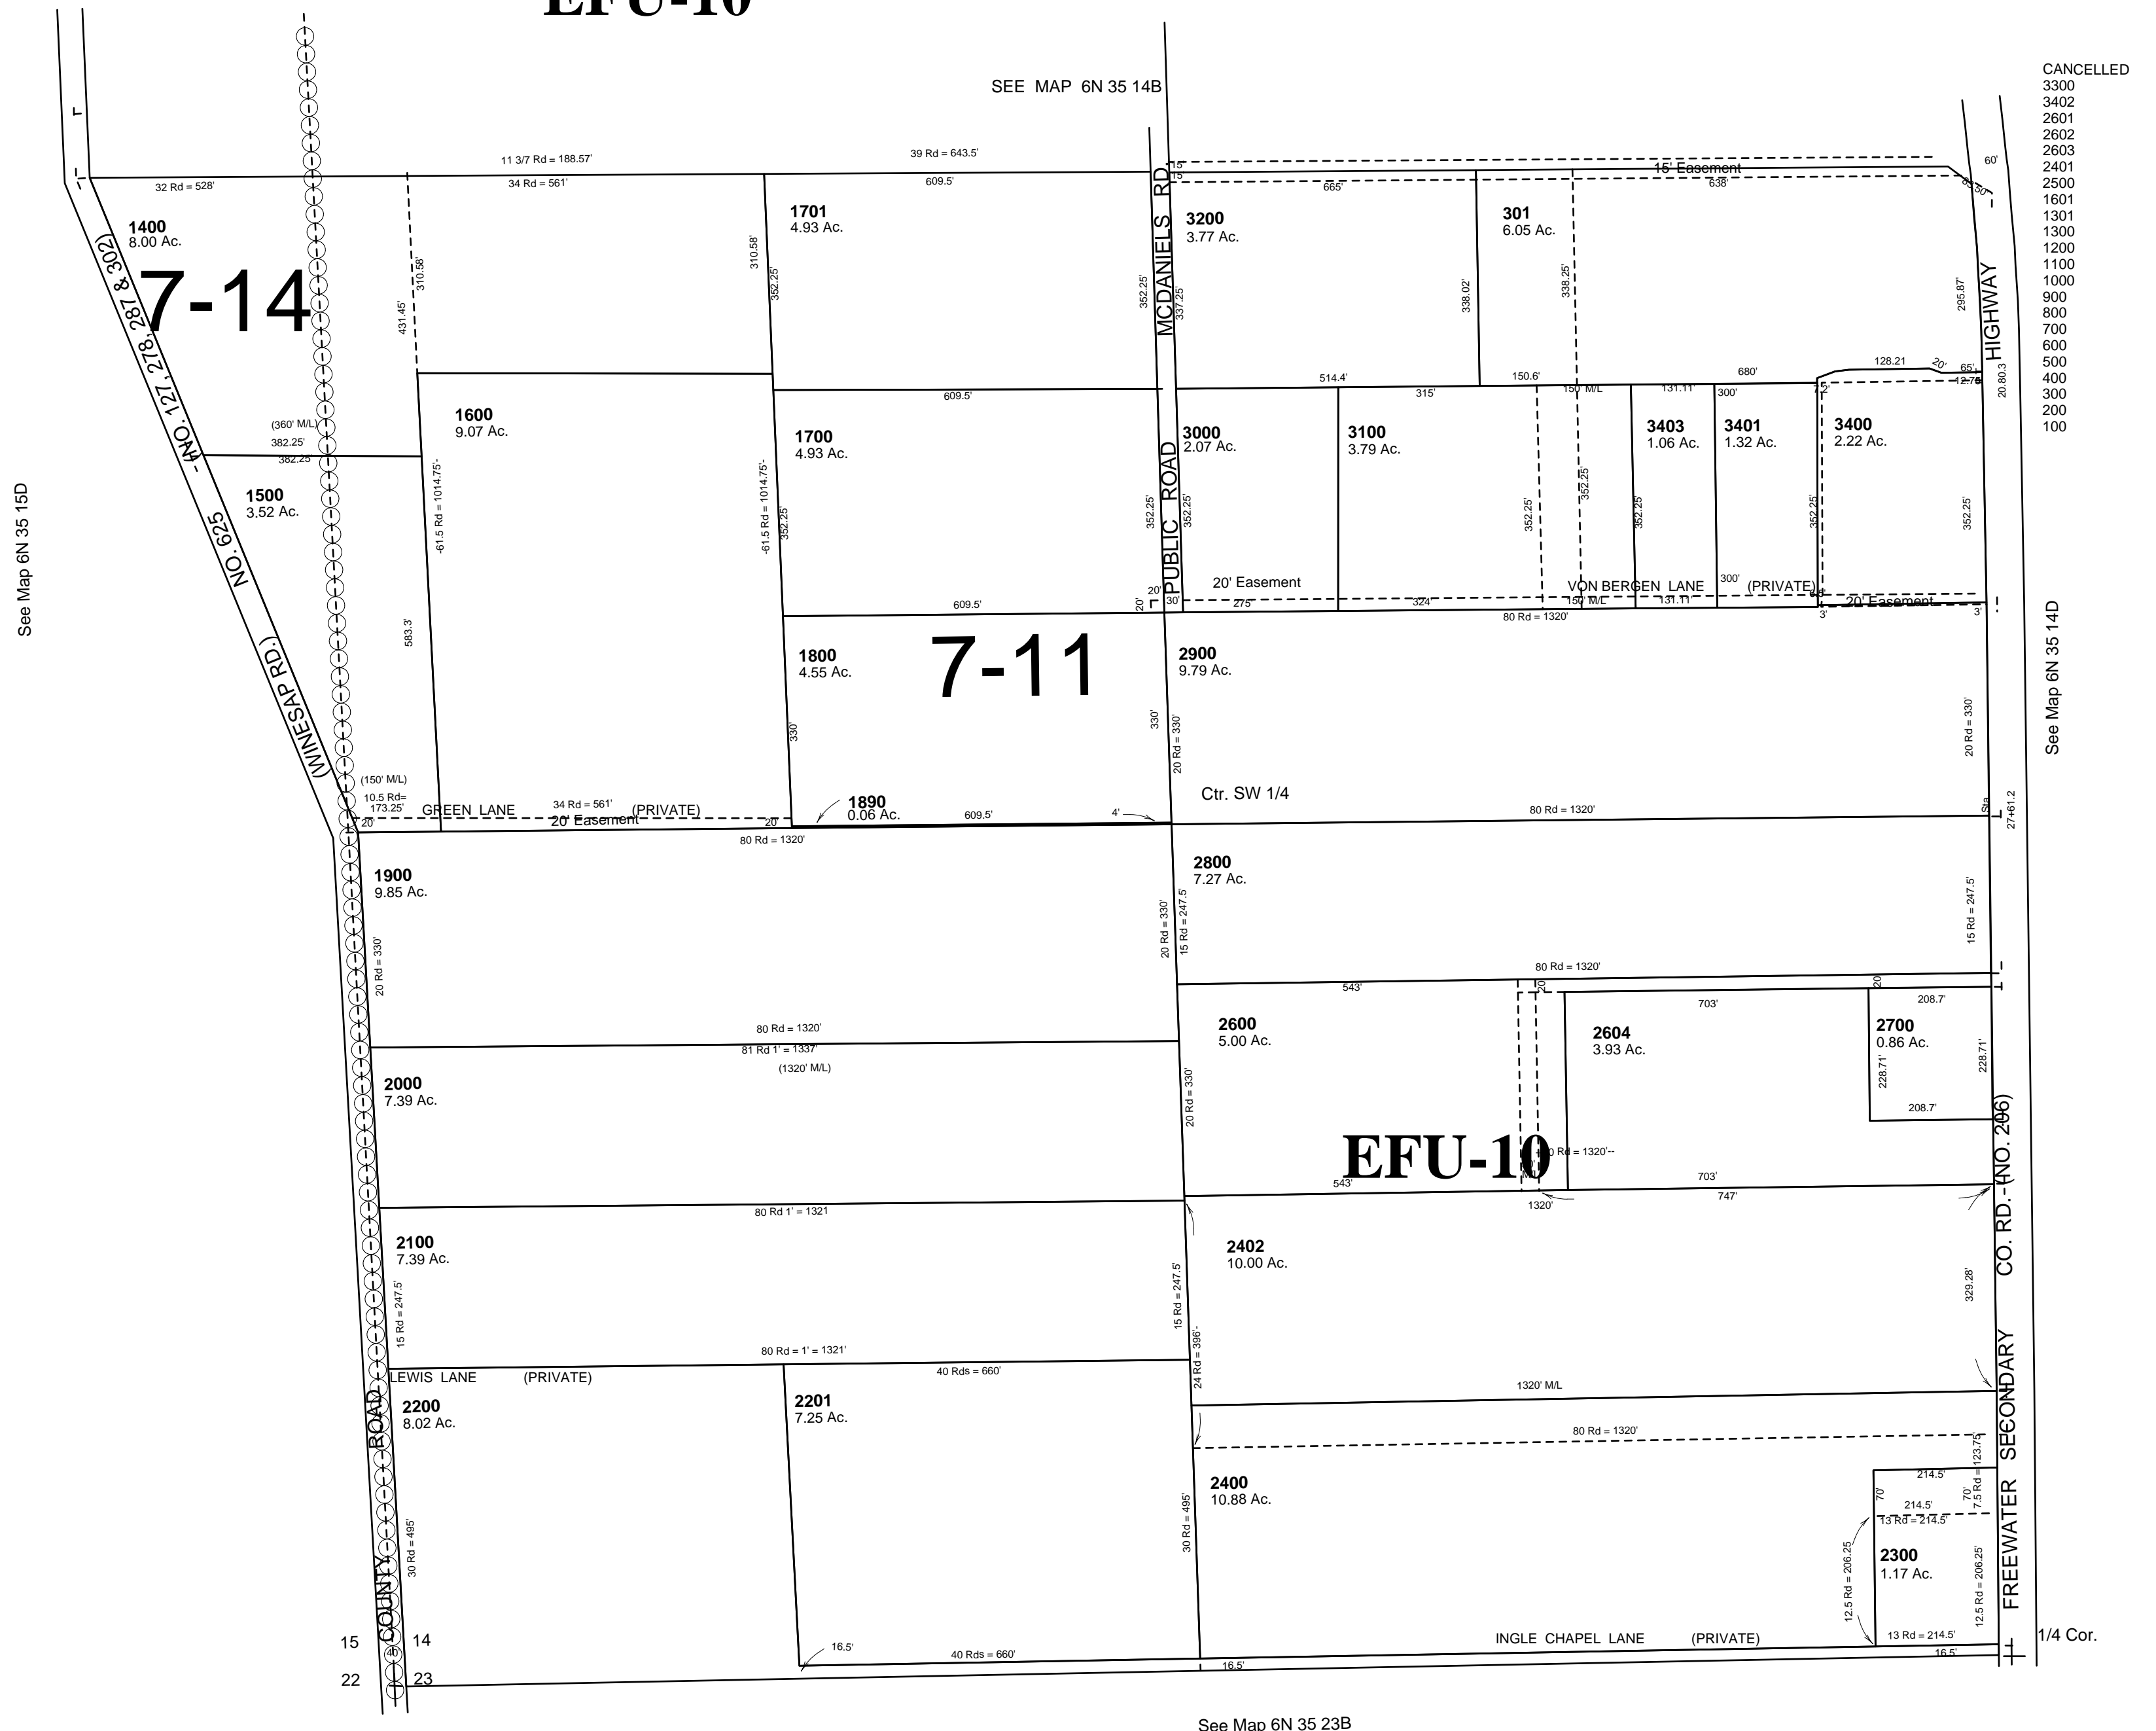

CANCELLED
 3300
 3402
 2601
 2602
 2603
 2401
 2500
 1601
 1301
 1300
 1200
 1100
 1000
 900
 800
 700
 600
 500
 400
 300
 200
 100

See Map 6N 35 15D

See Map 6N 35 14D

See Map 6N 35 23B

6N 35 14C