



Wm. Holdman

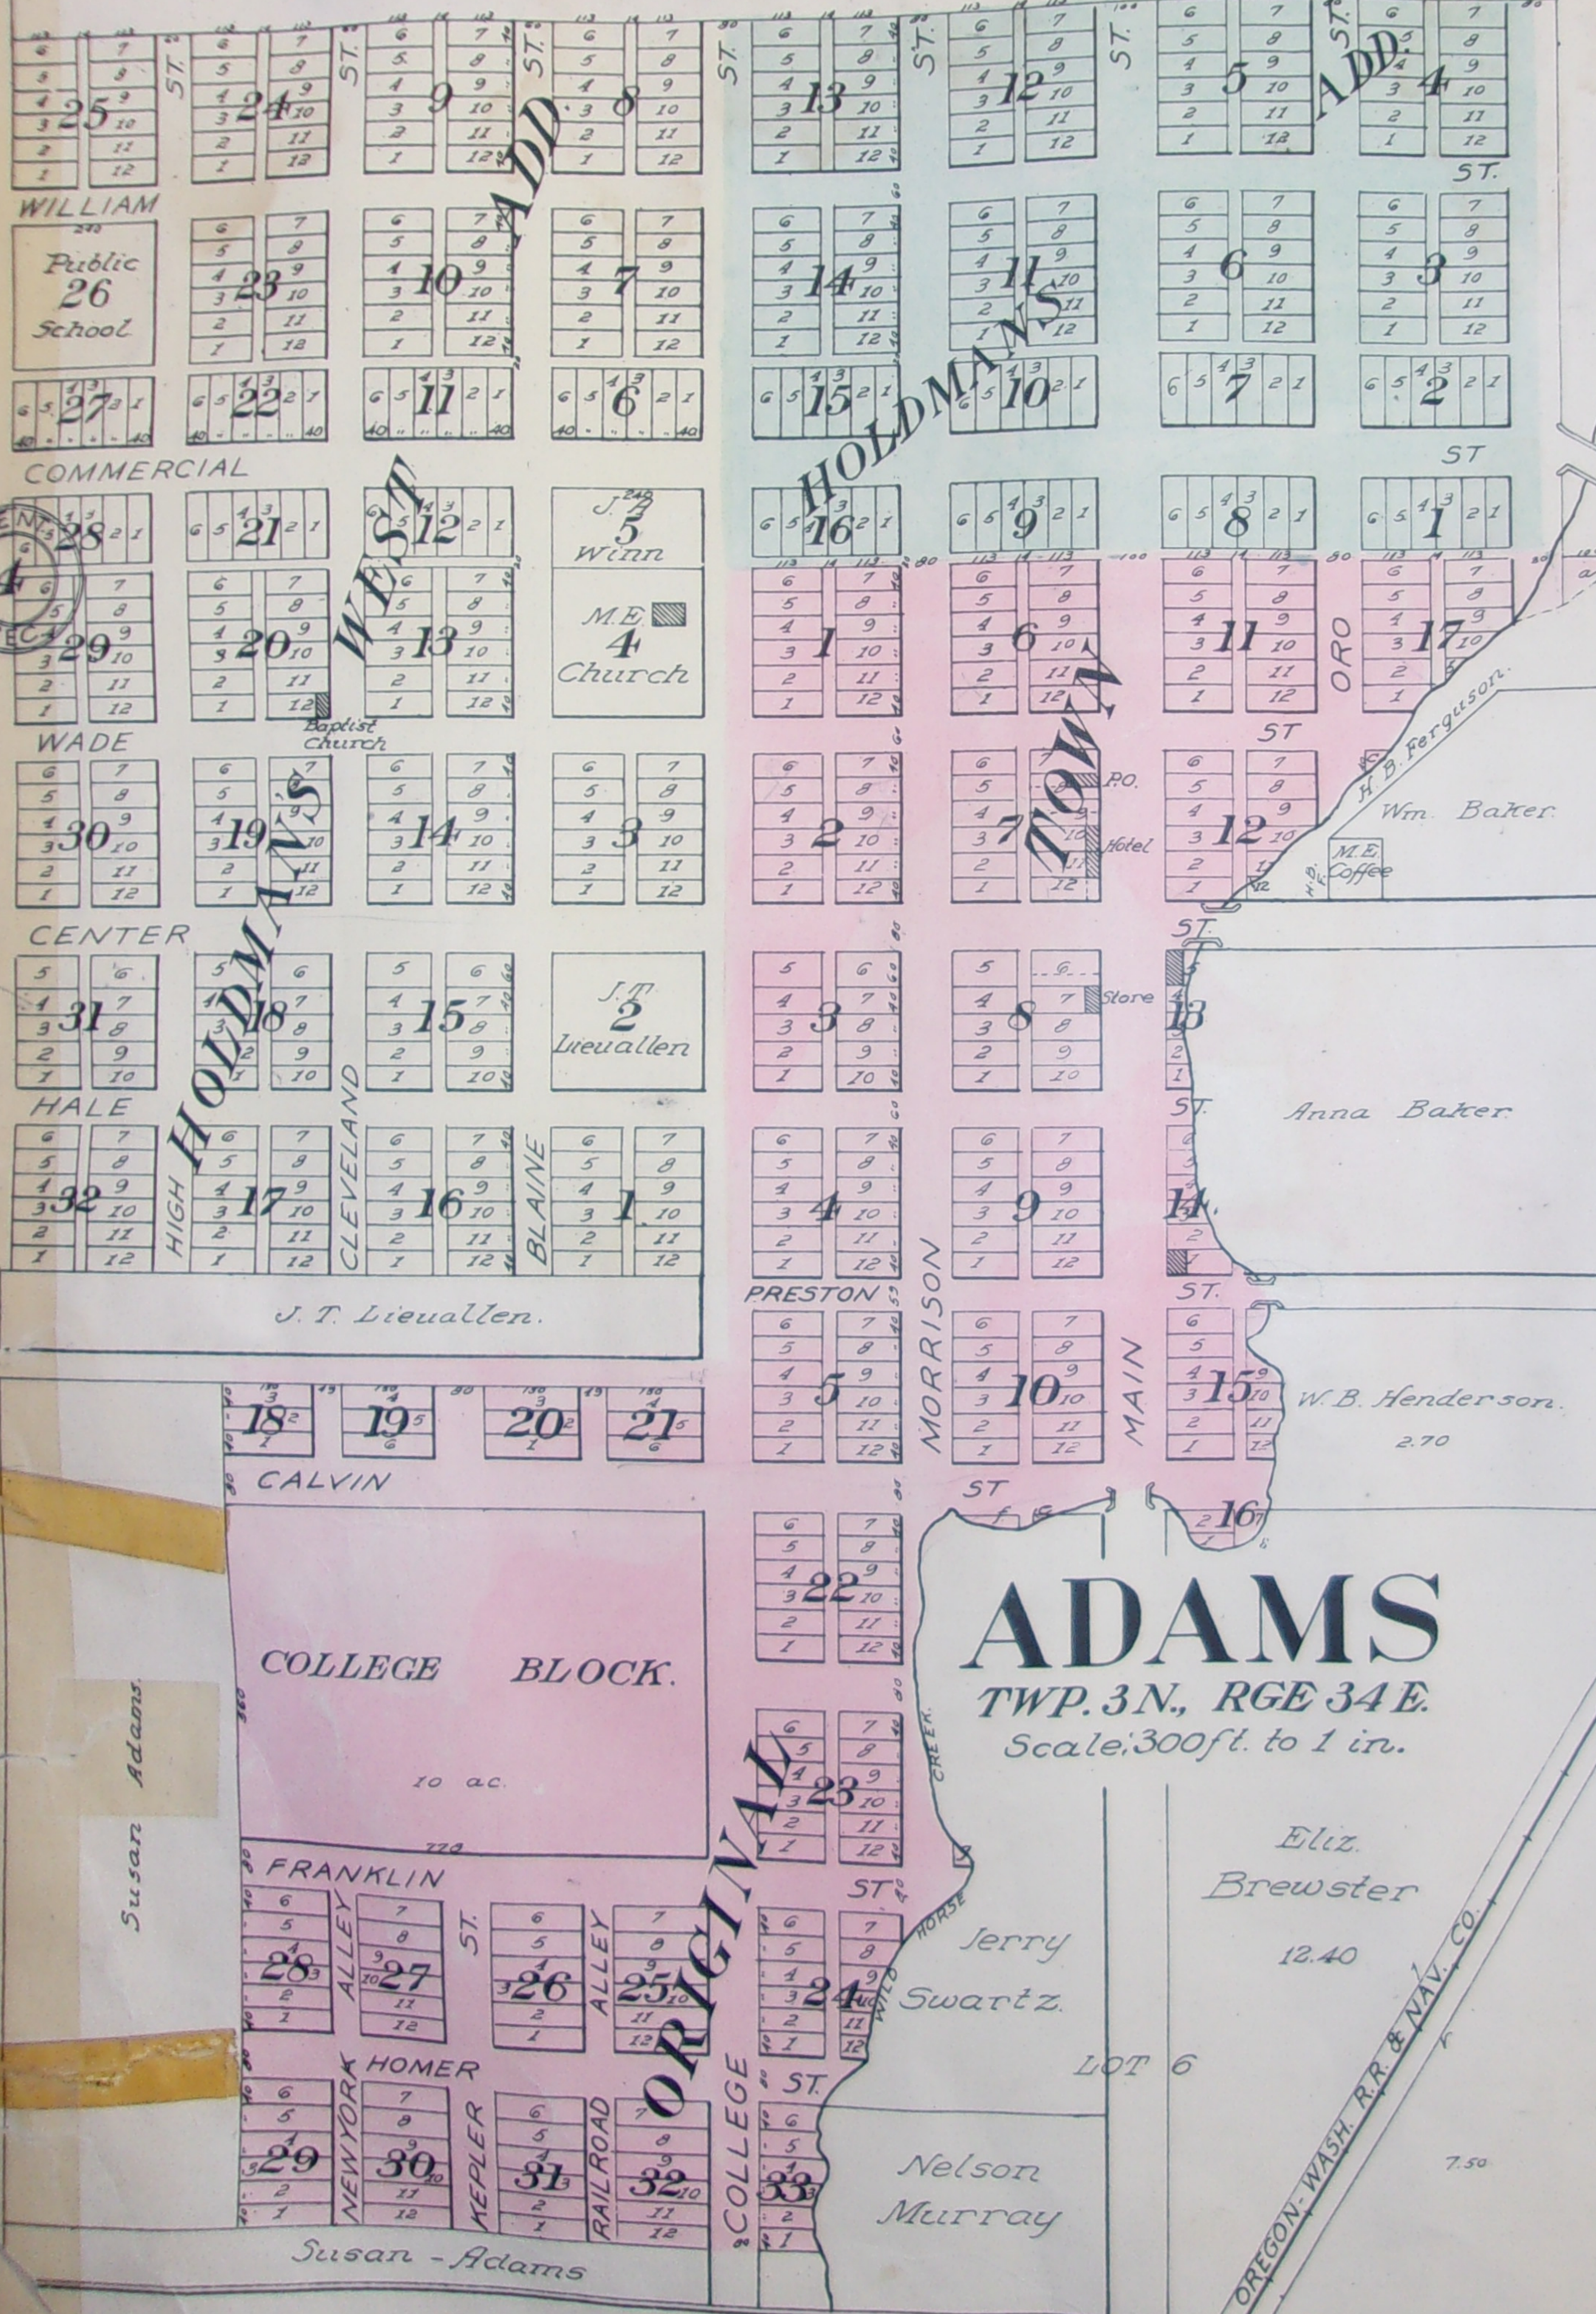

ETNA

TWP. 1 S., RGE. 35 E.

Scale 300 ft. to 1 inch.

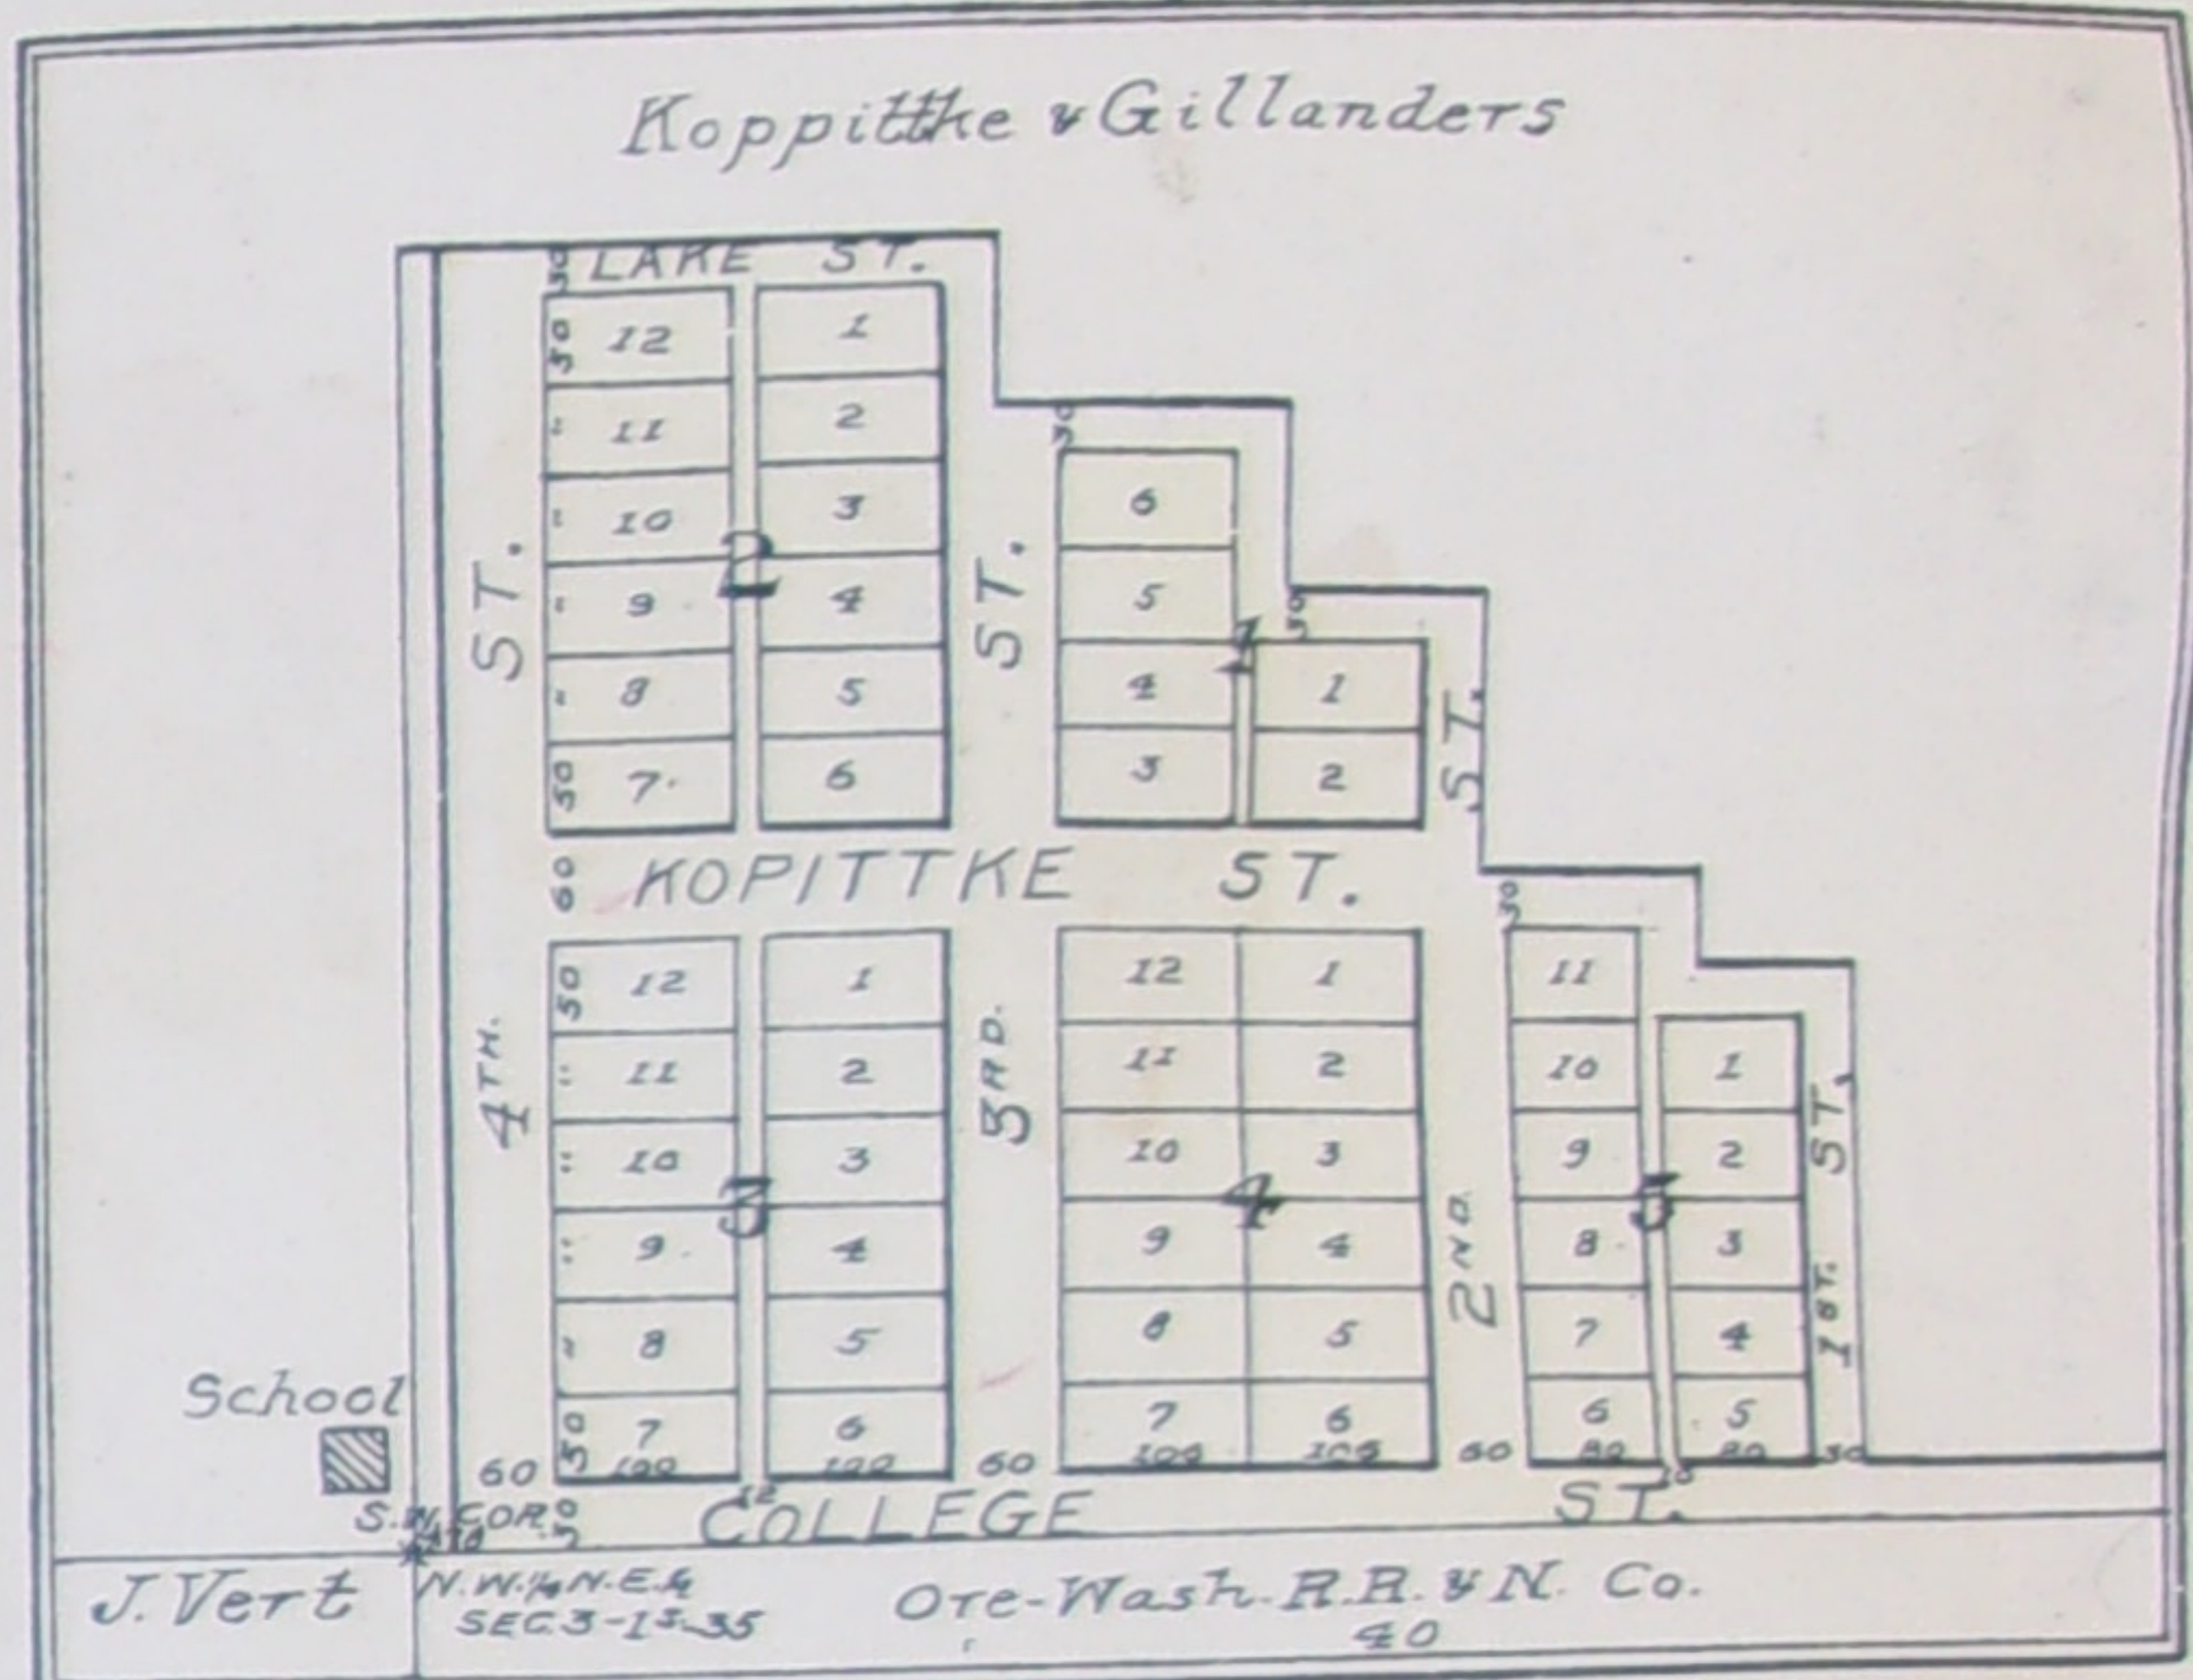

MEACHAM

TWP. 1 S., RGE. 35 E.

Scale 400ft. to 1 in.

