
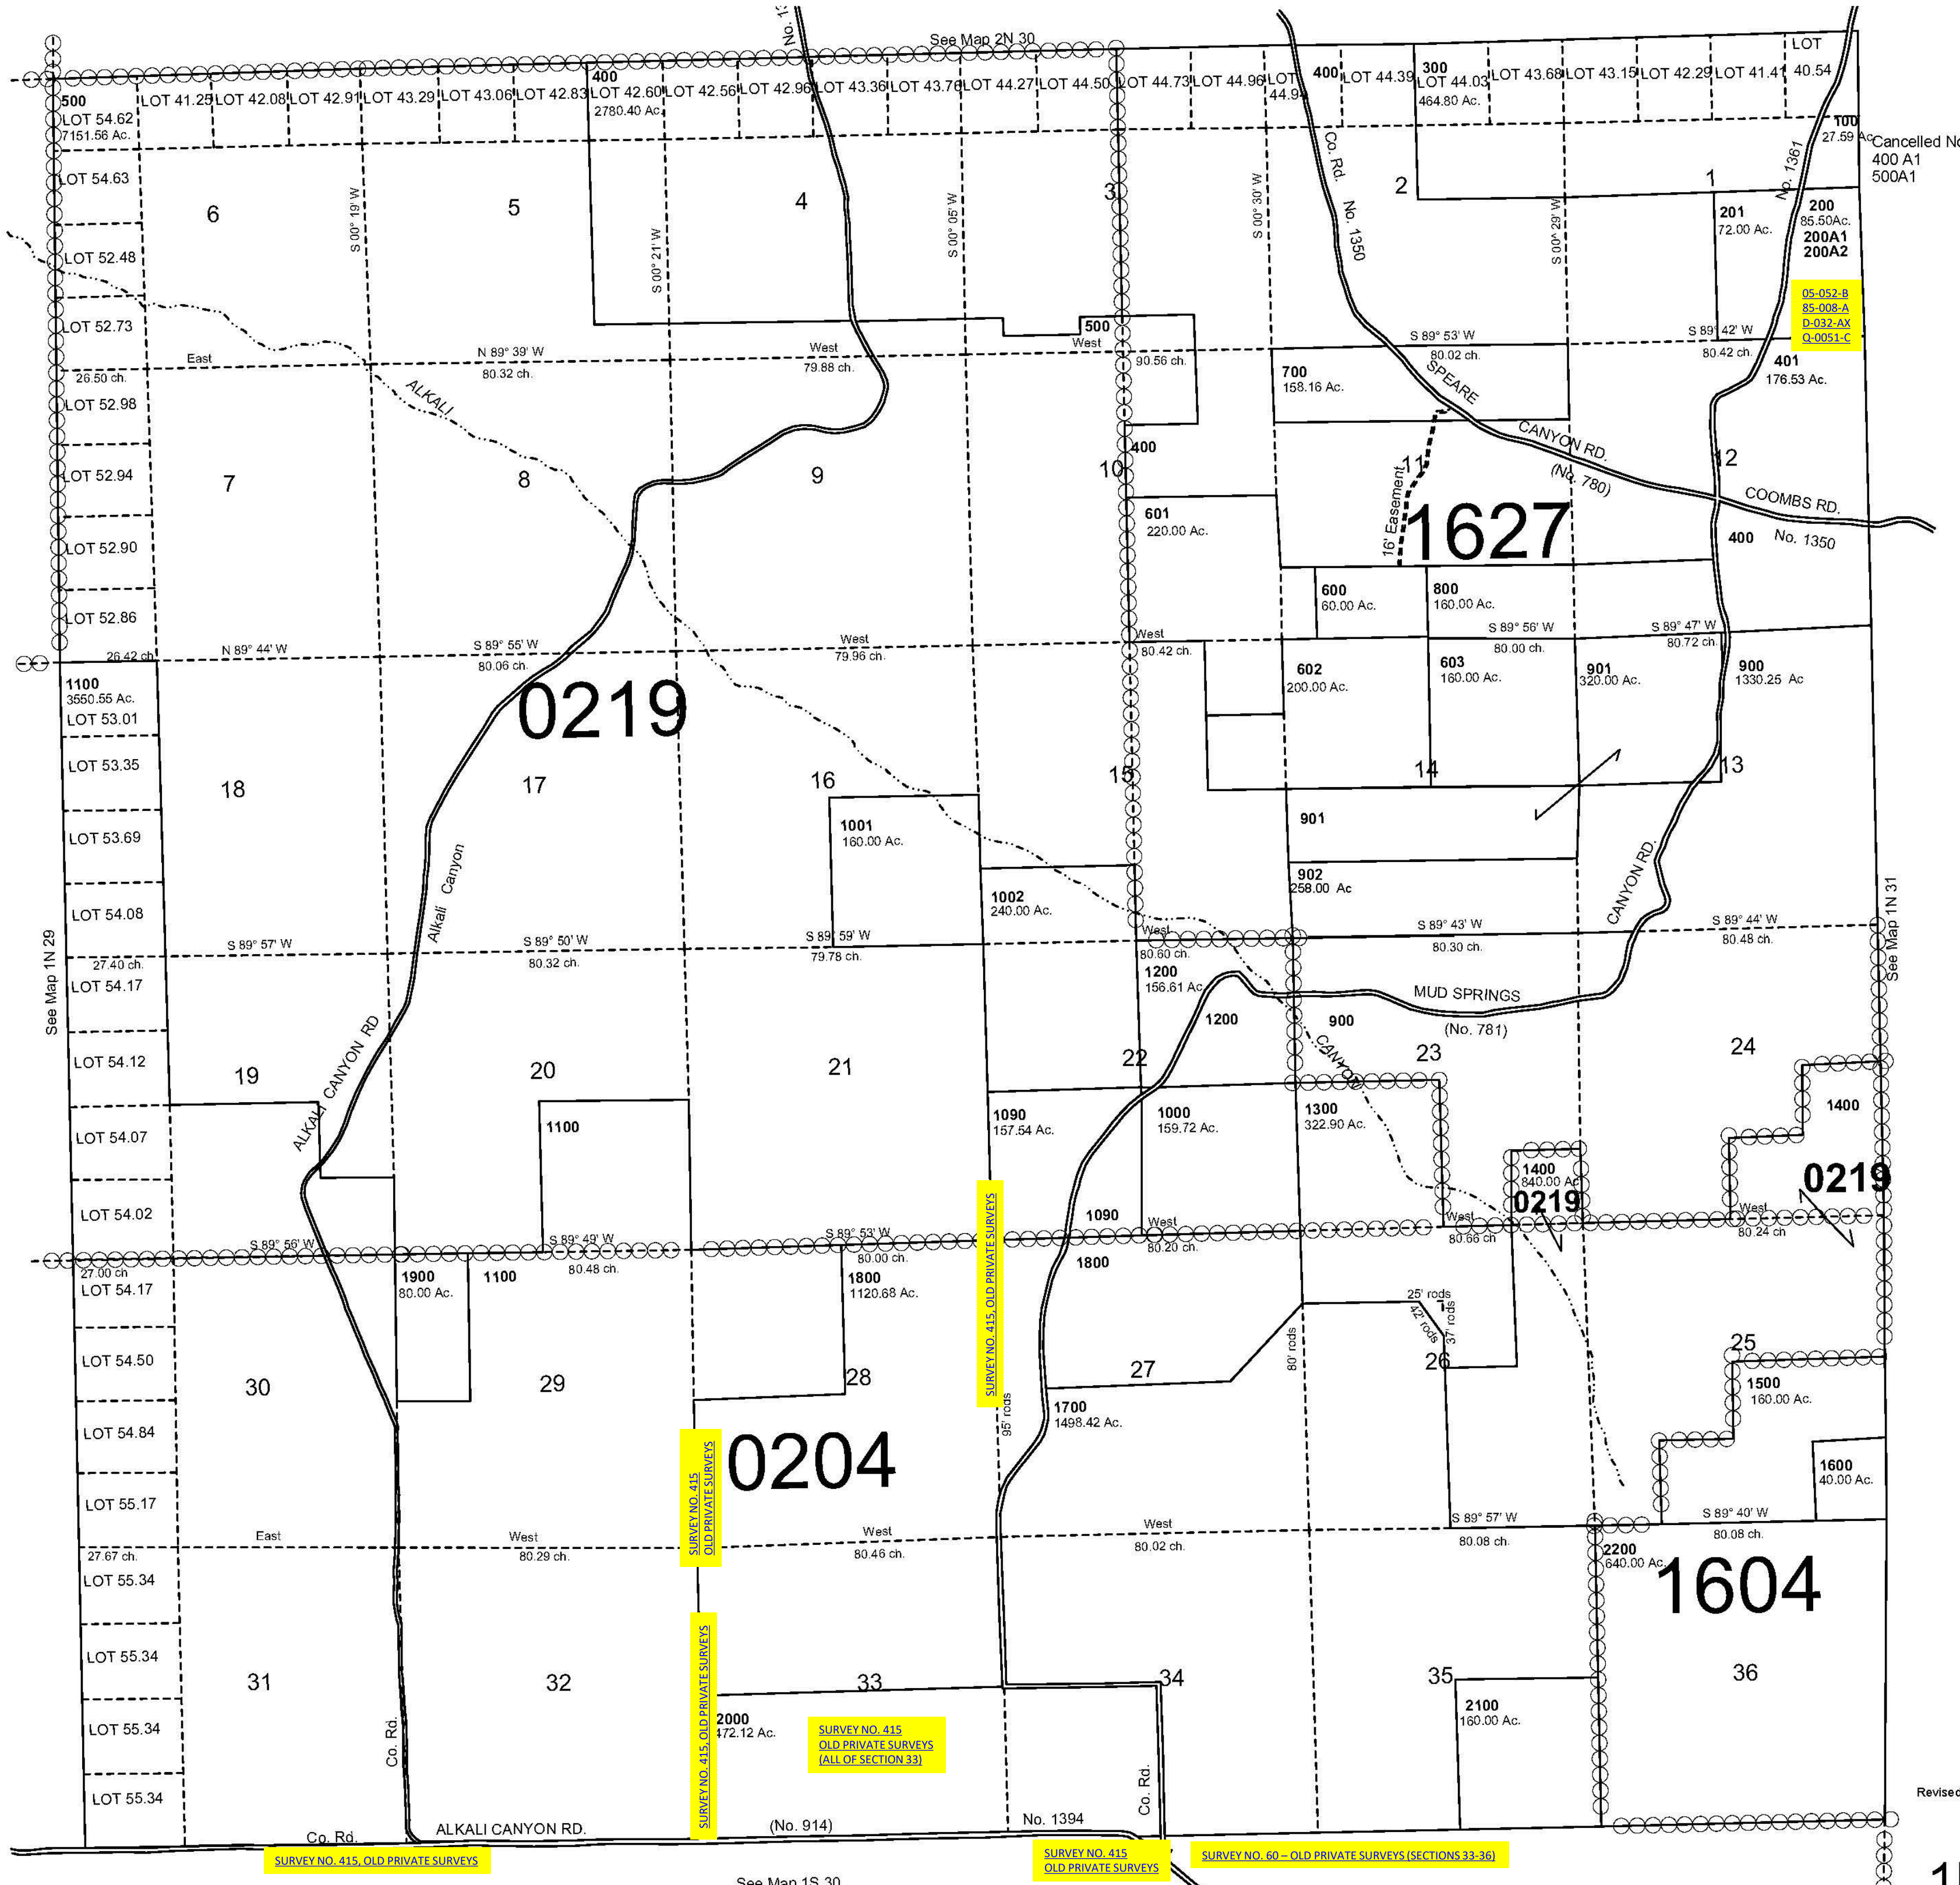


This map was prepared for Assessment & Taxation purposes only and was NOT prepared nor is it suitable for legal, engineering or surveying purposes.

T1N R30E WM UMATILLA COUNTY, OR SCALE 1"-2000'

1N30

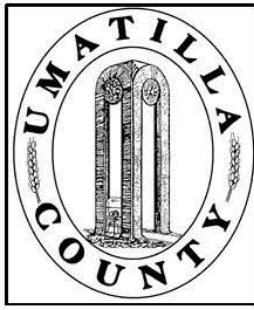

Cancelled No 400 A1 500A1

05-052-B
85-008-A
D-032-AX
Q-0051-C

0204

0219

1627

1604

0219

0219

SURVEY NO. 415, OLD PRIVATE SURVEYS

SURVEY NO. 415, OLD PRIVATE SURVEYS

SURVEY NO. 415, OLD PRIVATE SURVEYS

SURVEY NO. 415, OLD PRIVATE SURVEYS (ALL OF SECTION 33)

SURVEY NO. 415, OLD PRIVATE SURVEYS

SURVEY NO. 60 - OLD PRIVATE SURVEYS (SECTIONS 33-36)

Revised:01-13-20

1N30