
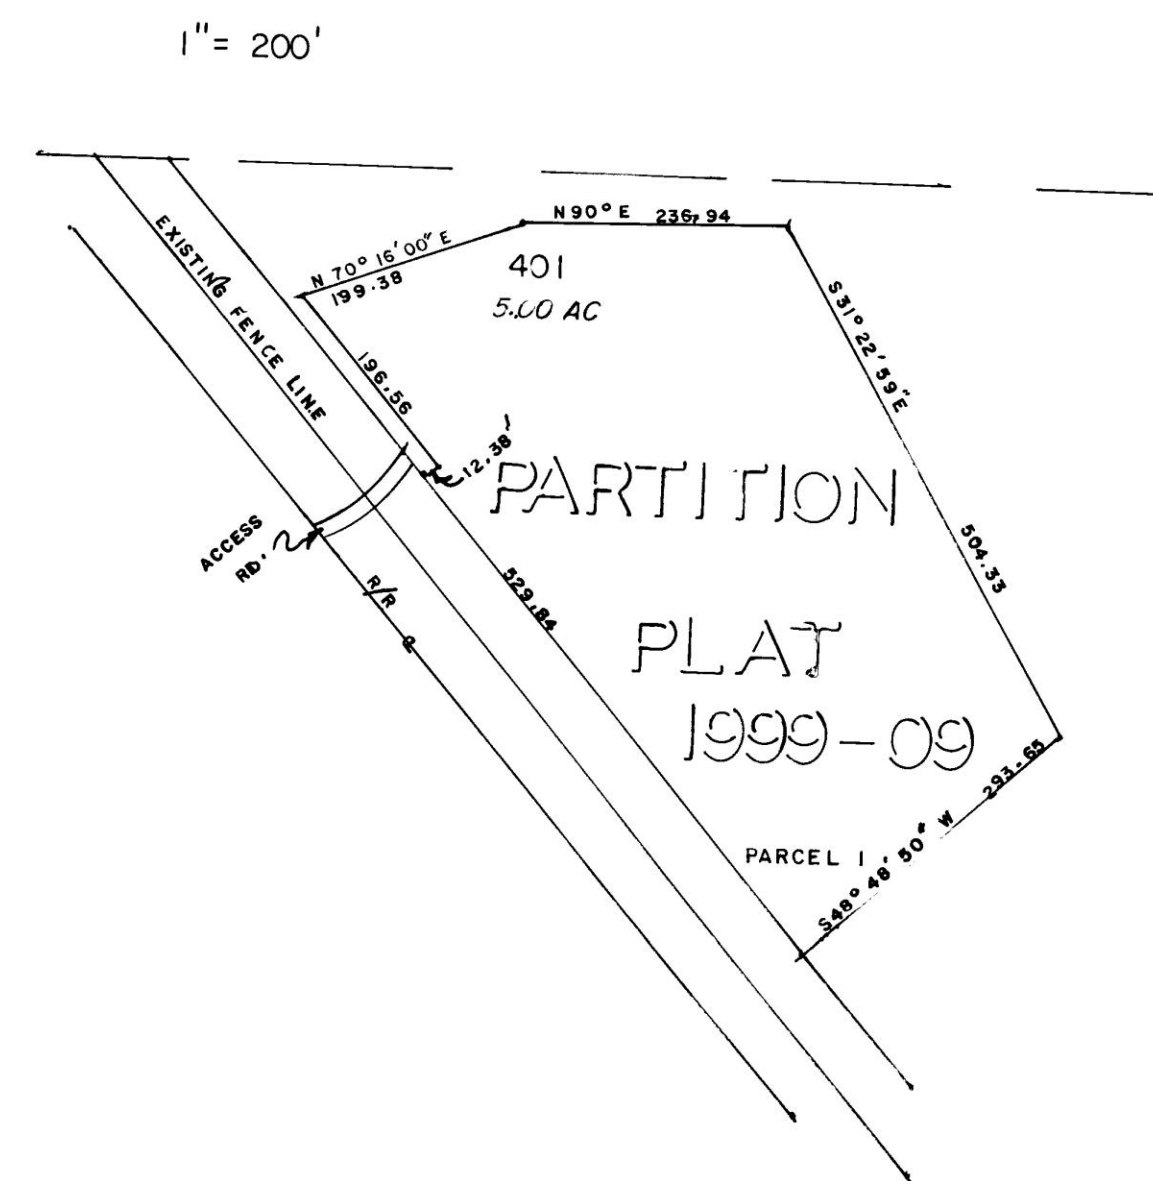


THIS MAP WAS PREPARED FOR
ASSESSMENT PURPOSES ONLY

T.1N. R.36 E.W.M.
UMATILLA COUNTY

IN 36
DETAIL

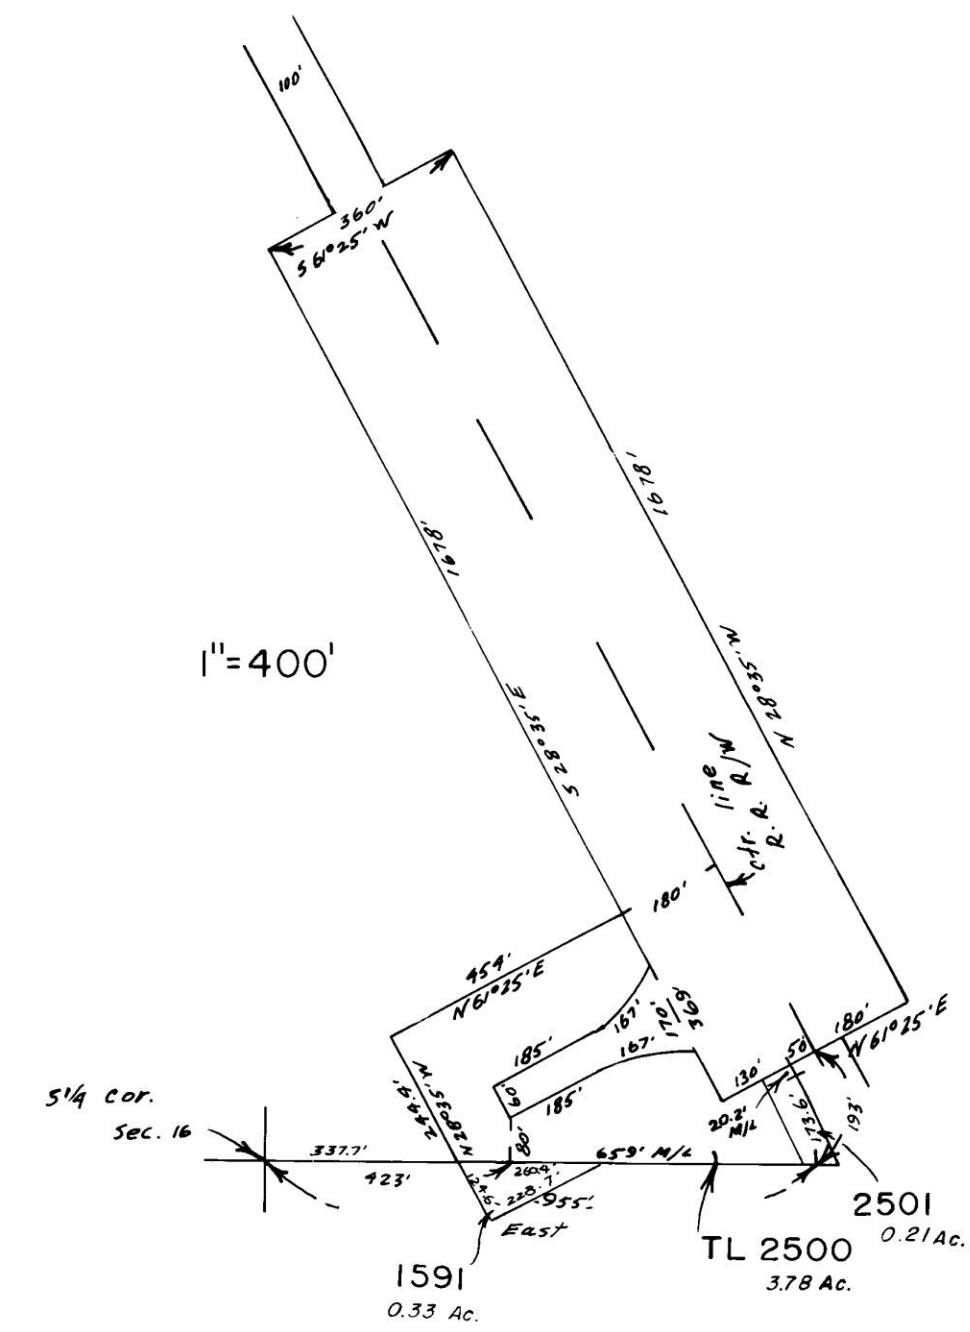

IN 36