
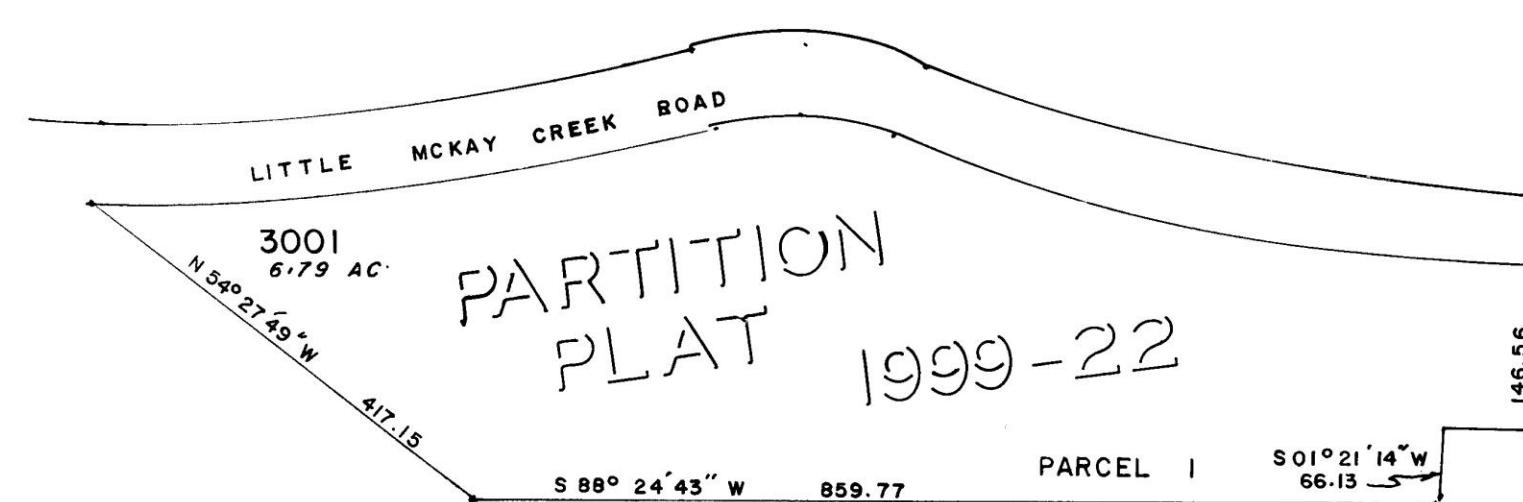
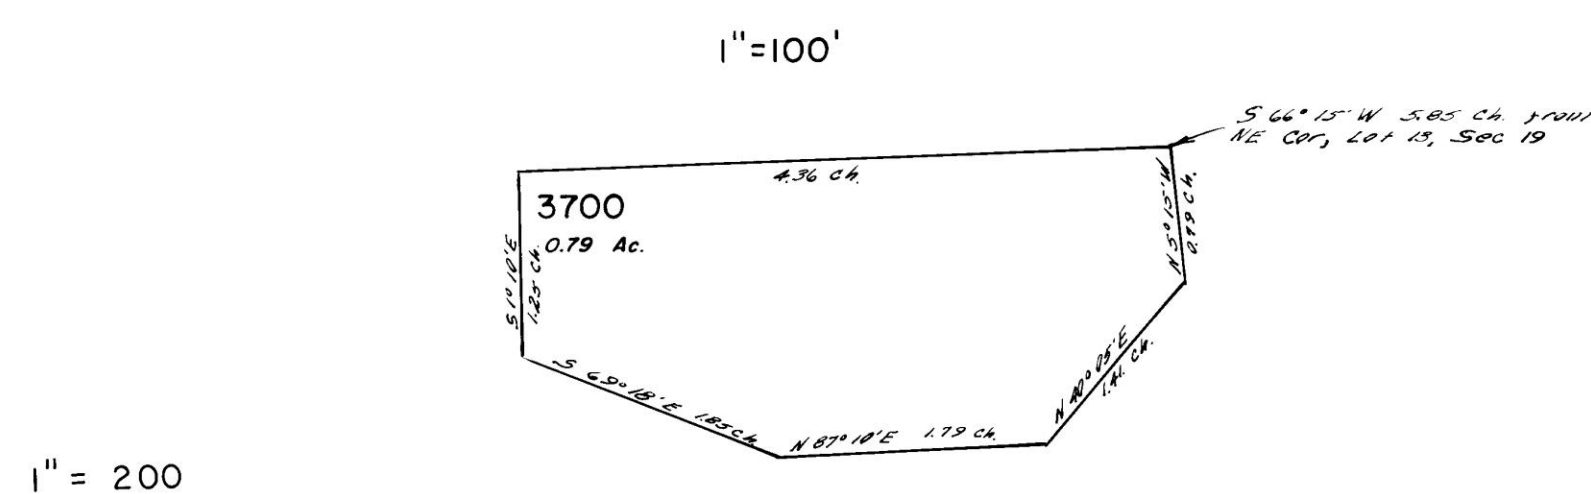


THIS MAP WAS PREPARED FOR
ASSESSMENT PURPOSES ONLY

IS 33
DETAIL

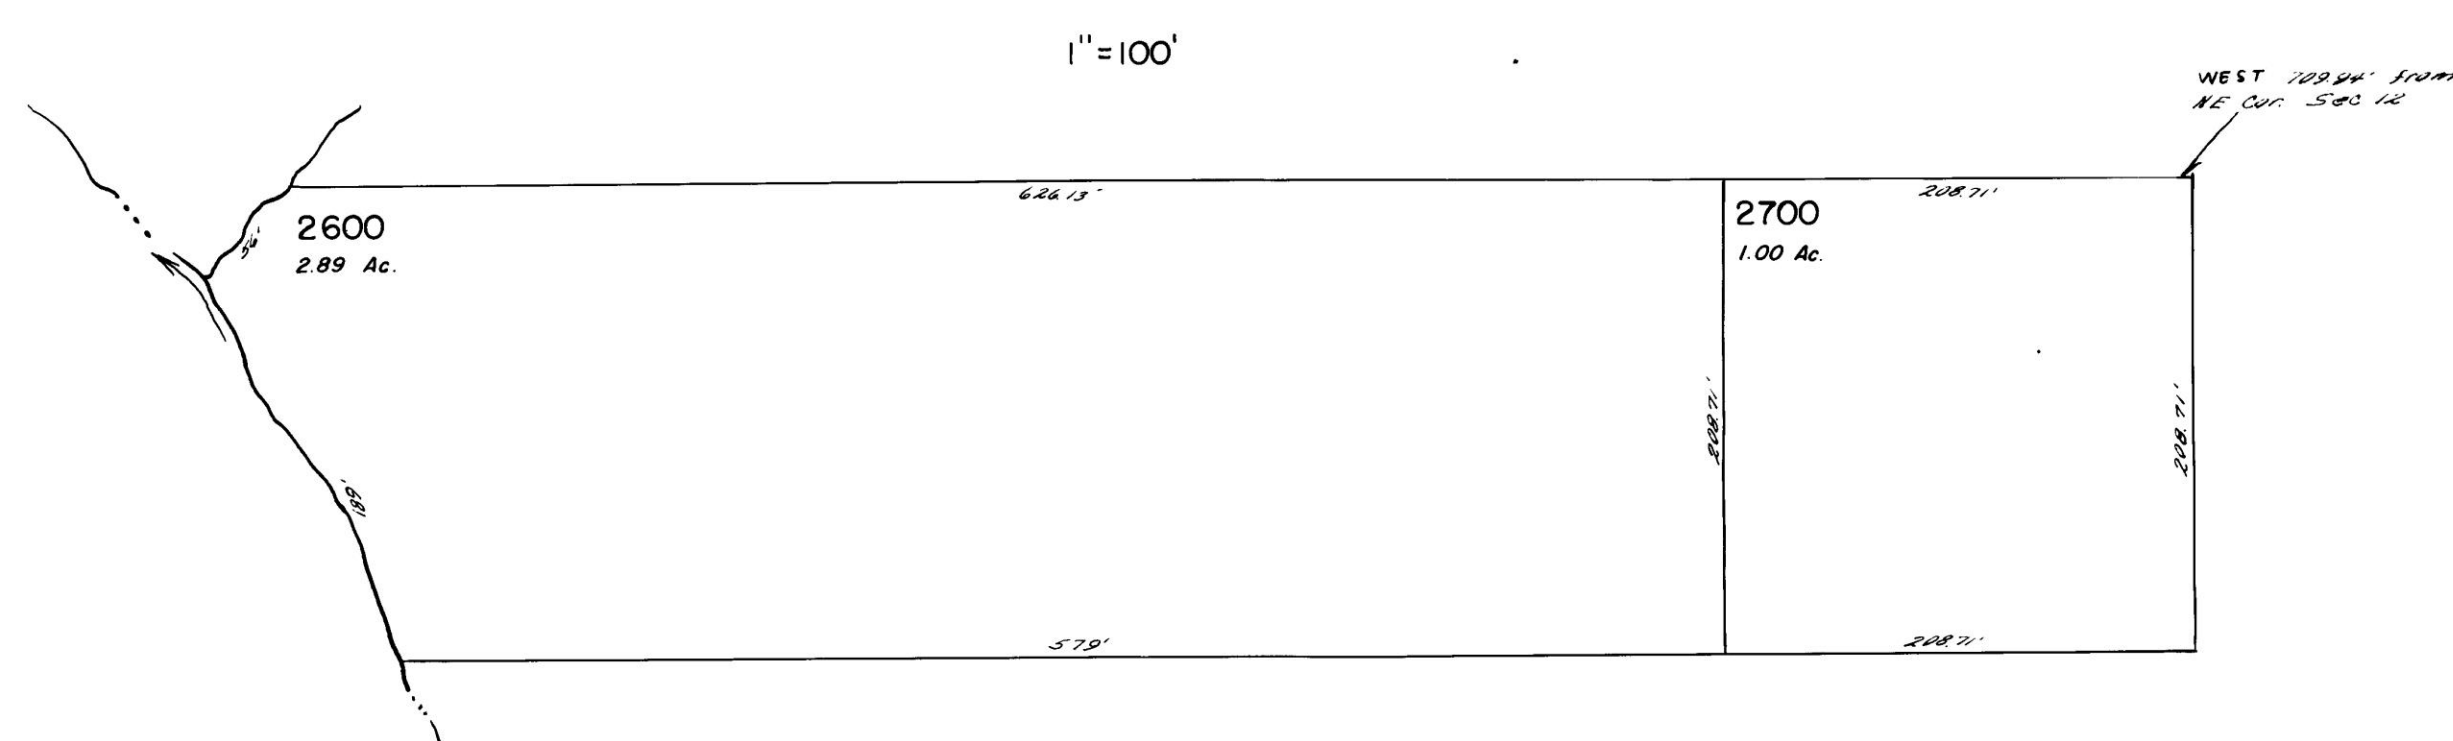

IS 33
DETAIL