



This map has been prepared for Assessment & Taxation purposes only and has NOT been prepared for legal, engineering or surveying purposes.

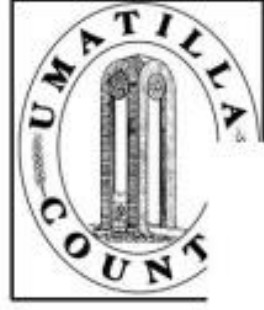

NE1/4 NW1/4 SEC 15 T2N R32E WM UMATILLA COUNTY, OR

SCALE: 1" = 100'

2N3215BA
AERIAL PHOTO NO 4P-59

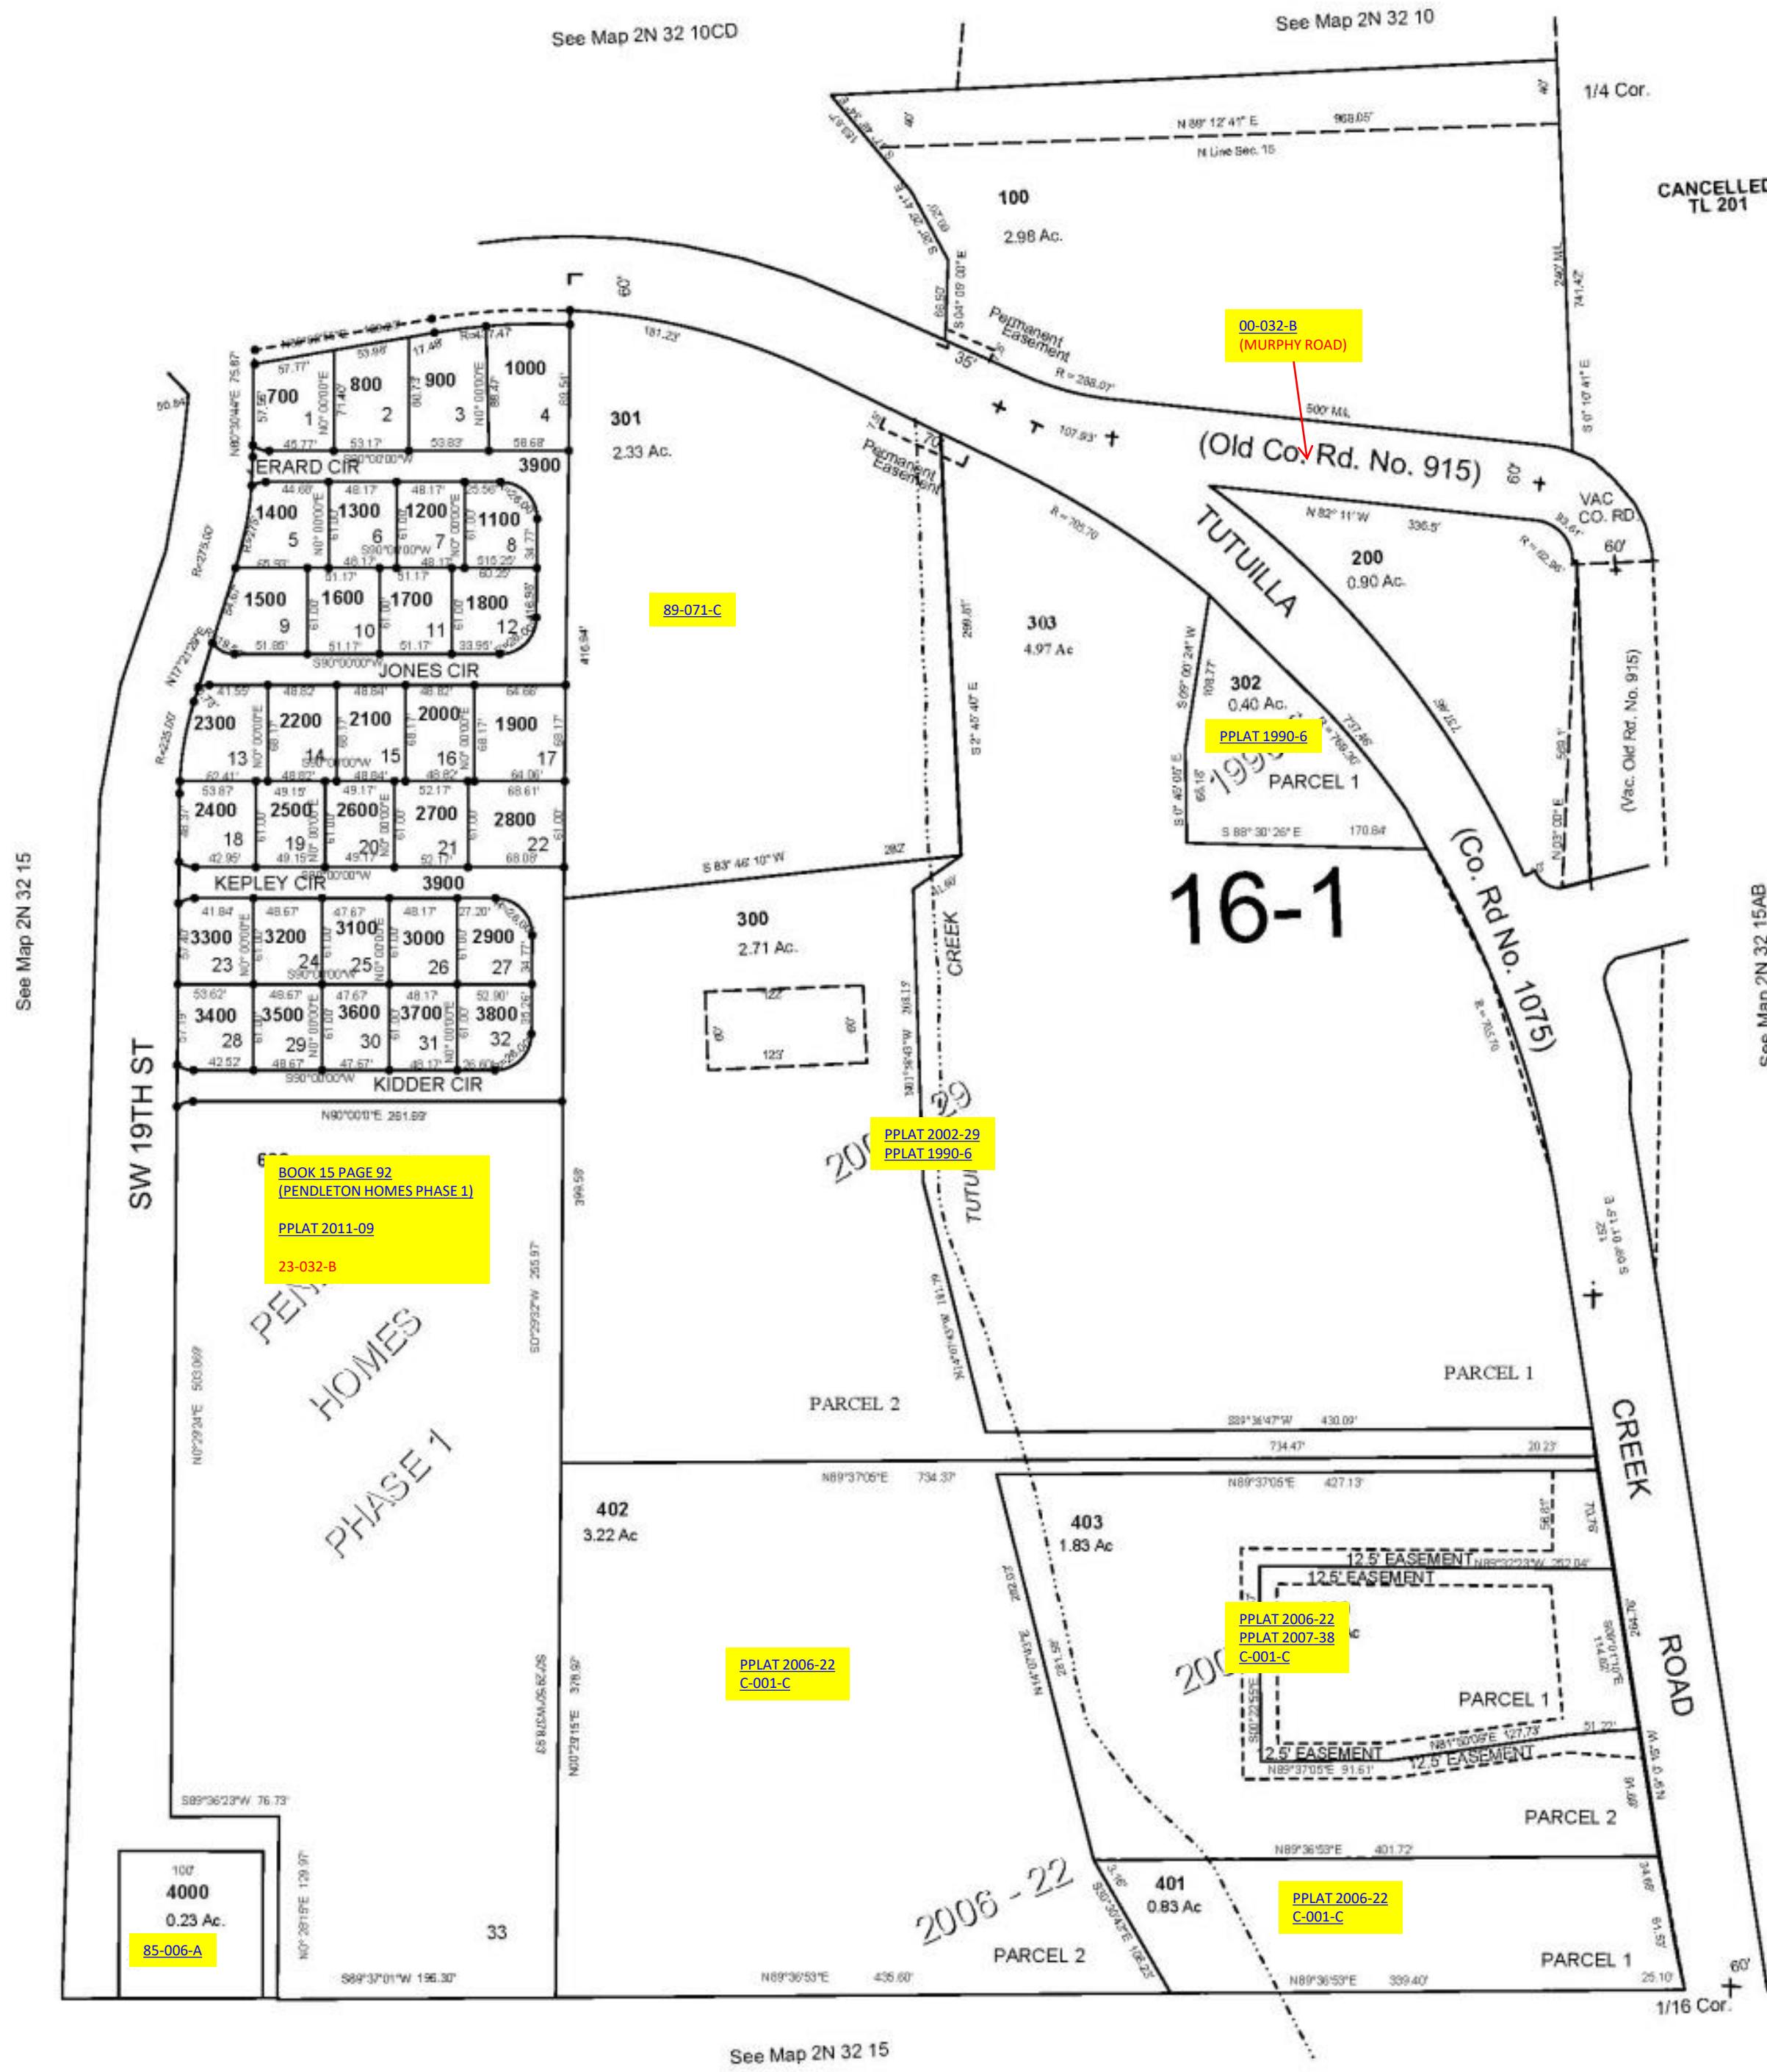

See Map 2N 32 15

REVISED: 06-26-14

2N3215BA