


ALSO SEE SURVEYS 06-462-C; CORNER RECORDS; G.L.O. SURVEYS

This map was prepared for Assessment & Taxation purposes only and was NOT prepared nor is it suitable for legal, engineering or surveying purposes.

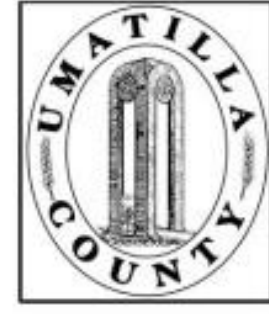


SEC 34 T3N R31E WM UMATILLA COUNTY, OR

SCALE: 1" = 400'

3N 31 34

AERIAL PHOTO NO. 2P 69-70, 72, 121-124, 132
2P 134 & 136

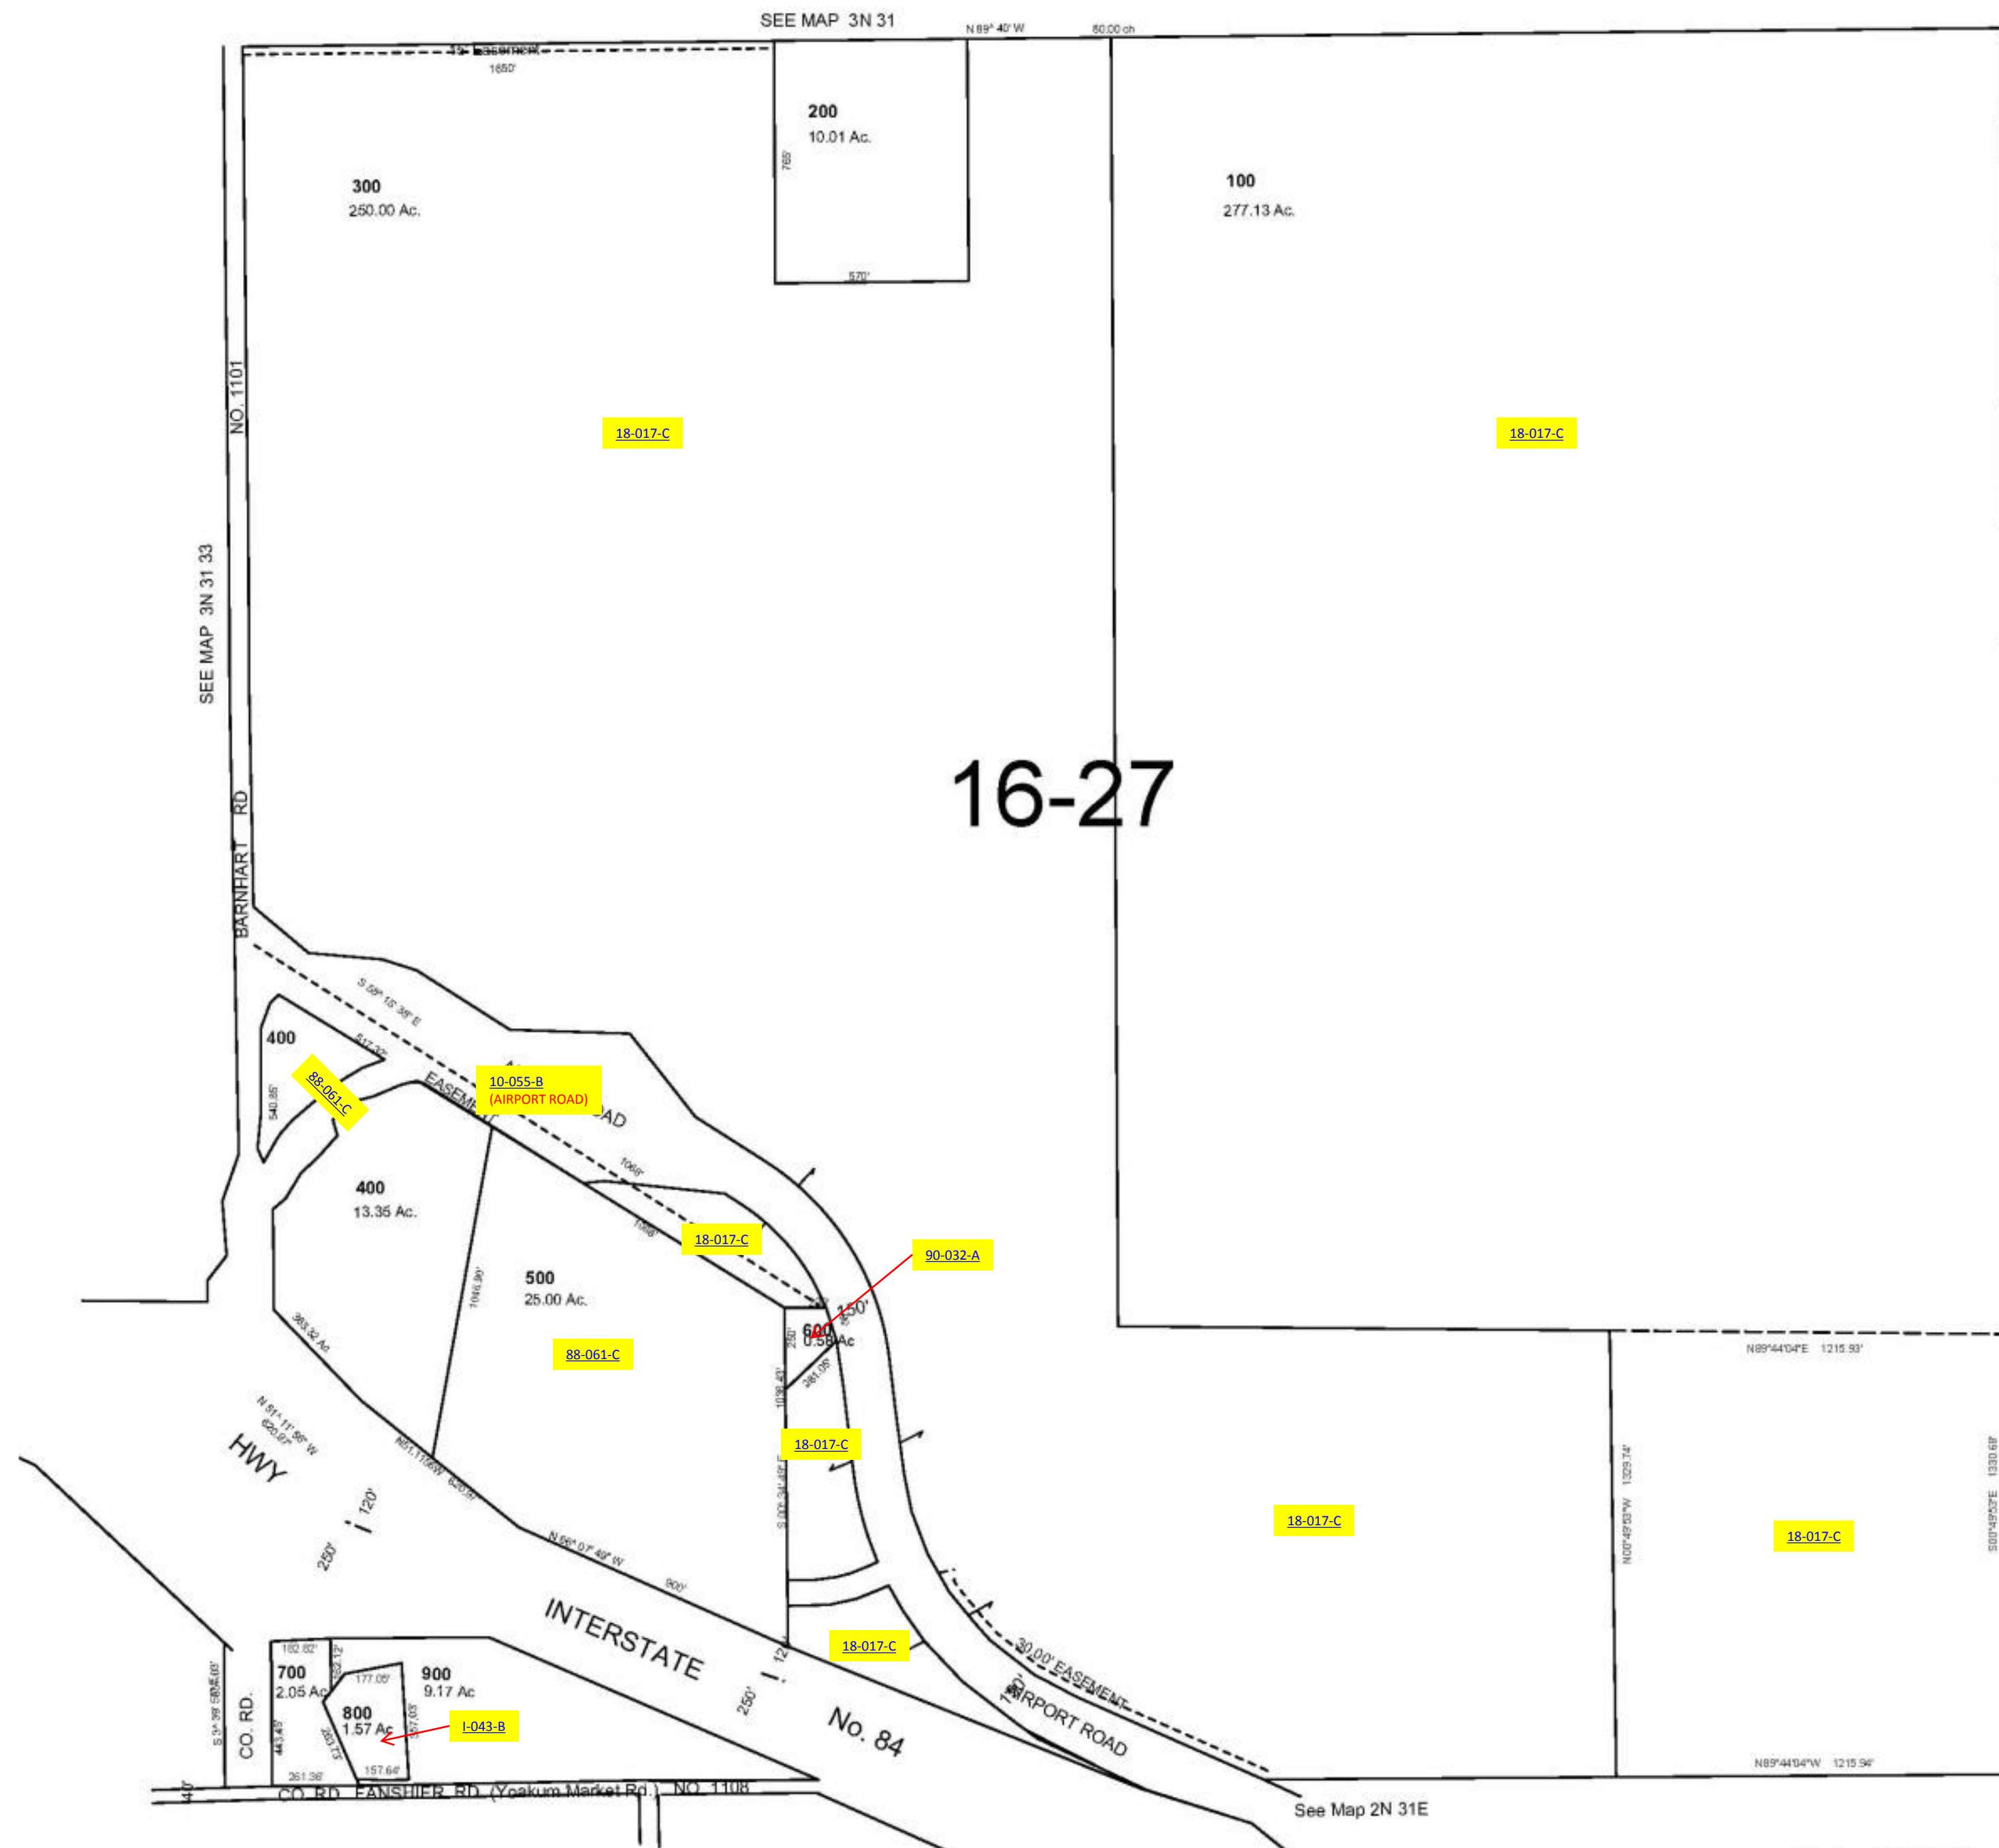

Revised: 3-29-18

3N 31 34