



This map was prepared for
Assessment purposes only.

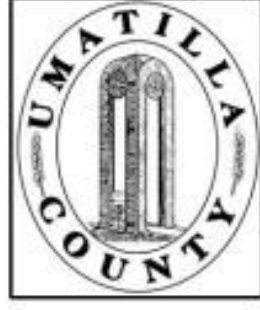

SEC 21 T3N R32E WM
UMATILLA COUNTY, OR
SCALE: 1" = 400'

9/29/04

3N 32 21

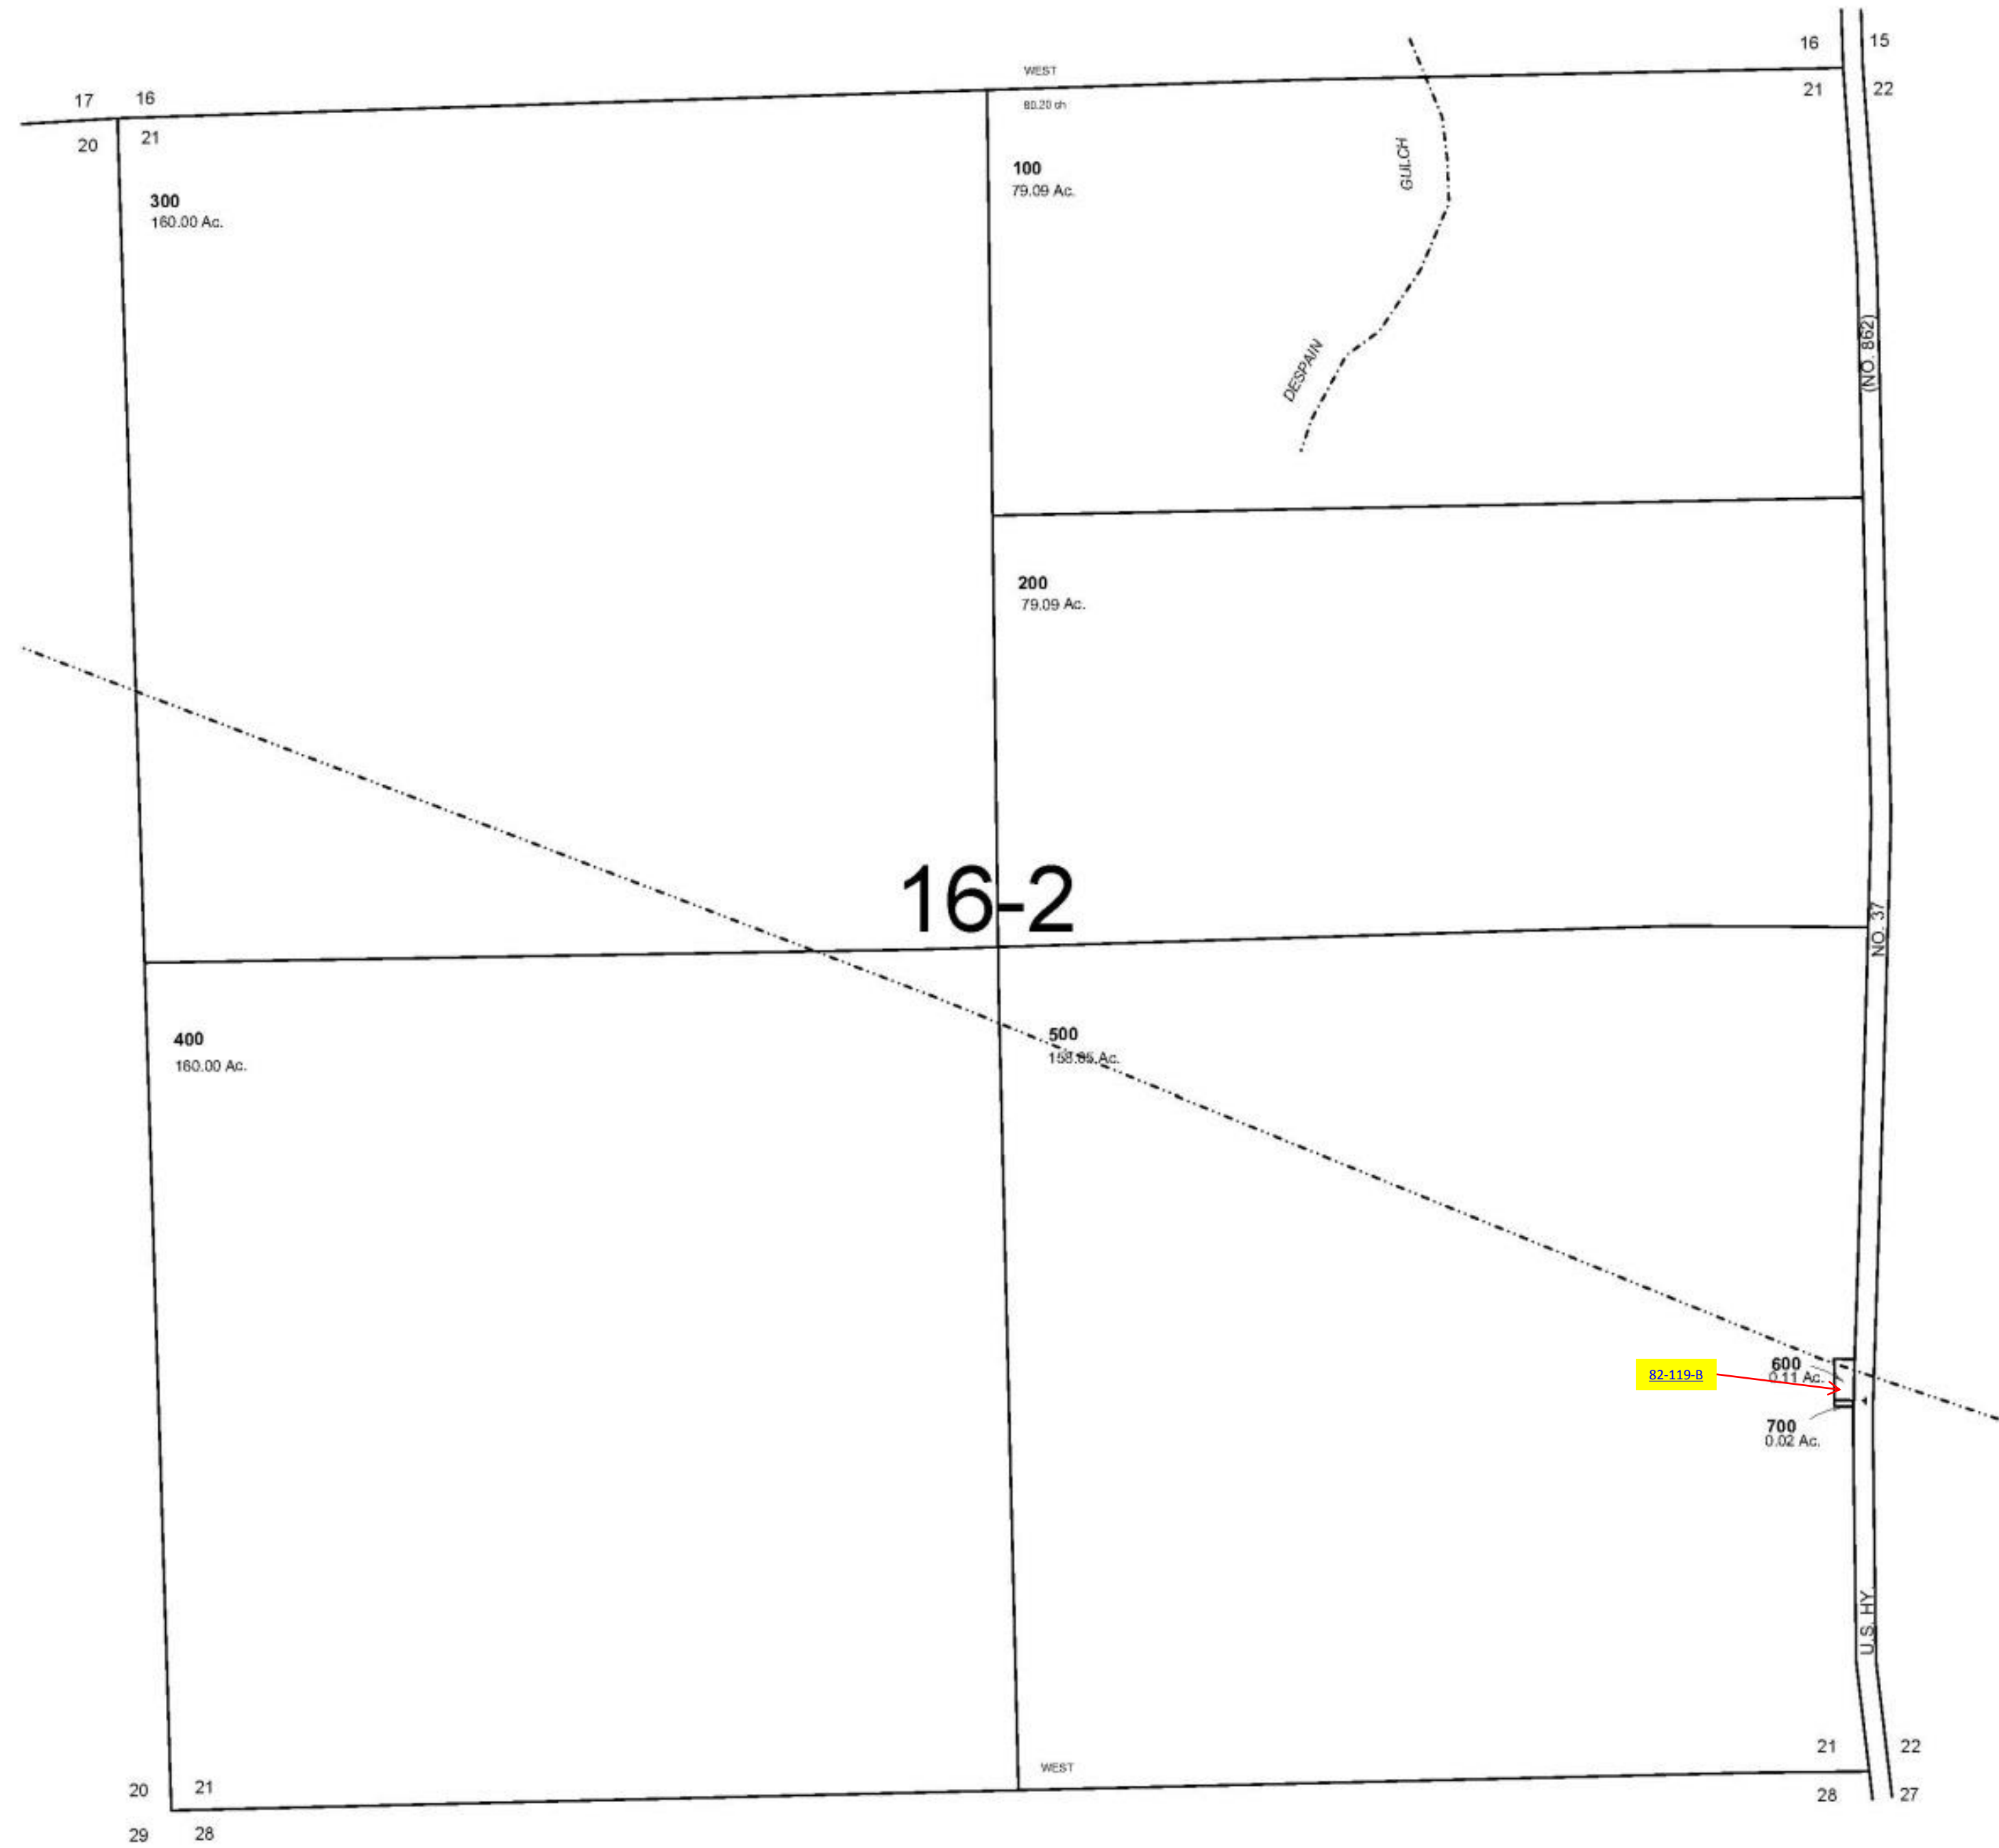

16-2

3N 32 21