



This map was prepared for Assessment & Taxation purposes only and was NOT prepared nor is it suitable for legal, engineering or surveying purposes.

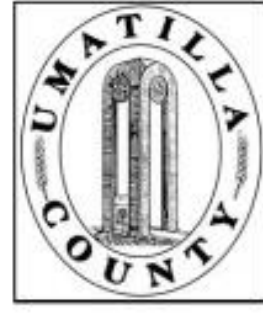

# T 3S R301/2E WM UMATILLA COUNTY

SCALE: 1" = 2000'

3S 301/2

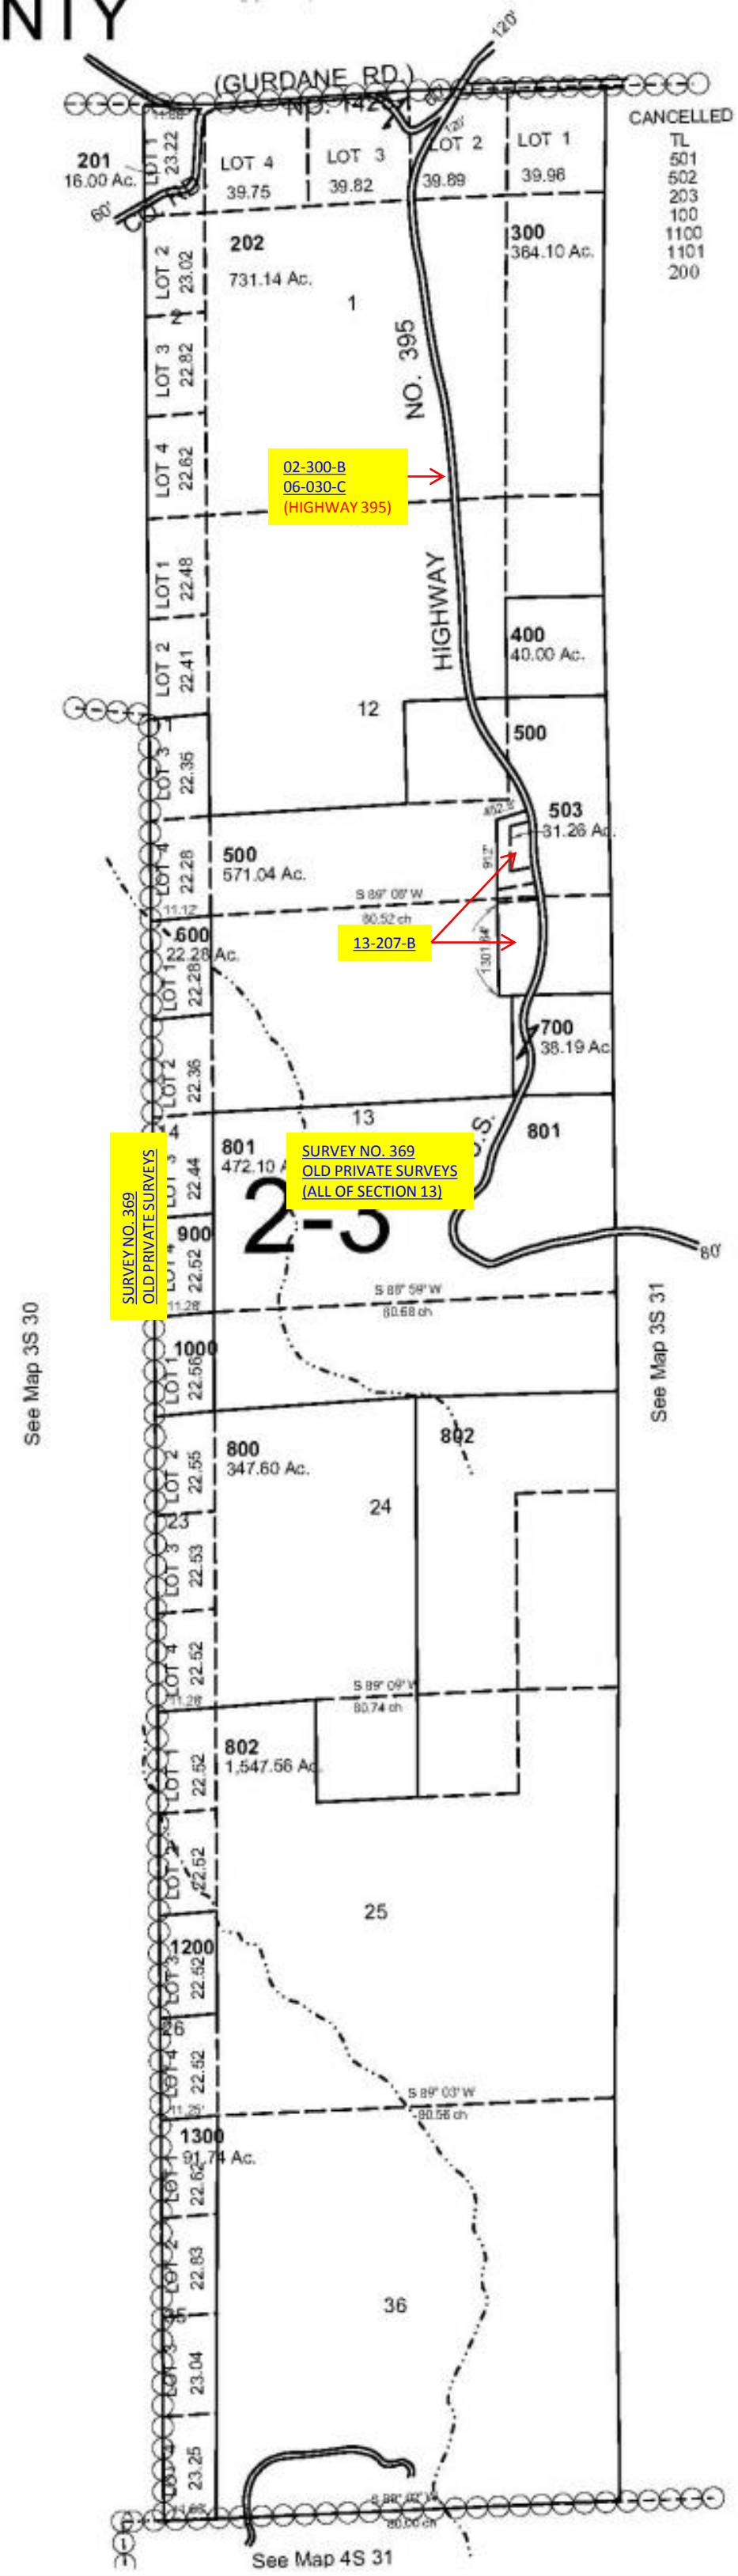

Revised: 4/1/13

3S 301/2