


This map was prepared for Assessment purposes only.

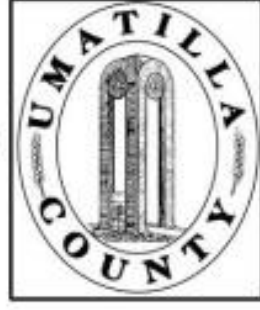


# NW1/4 NW1/4 SEC 14 T4N R28E WM UMATILLA COUNTY, OR

4N2814BB

SCALE: 1" = 100'

See Map 4N 28 11CC

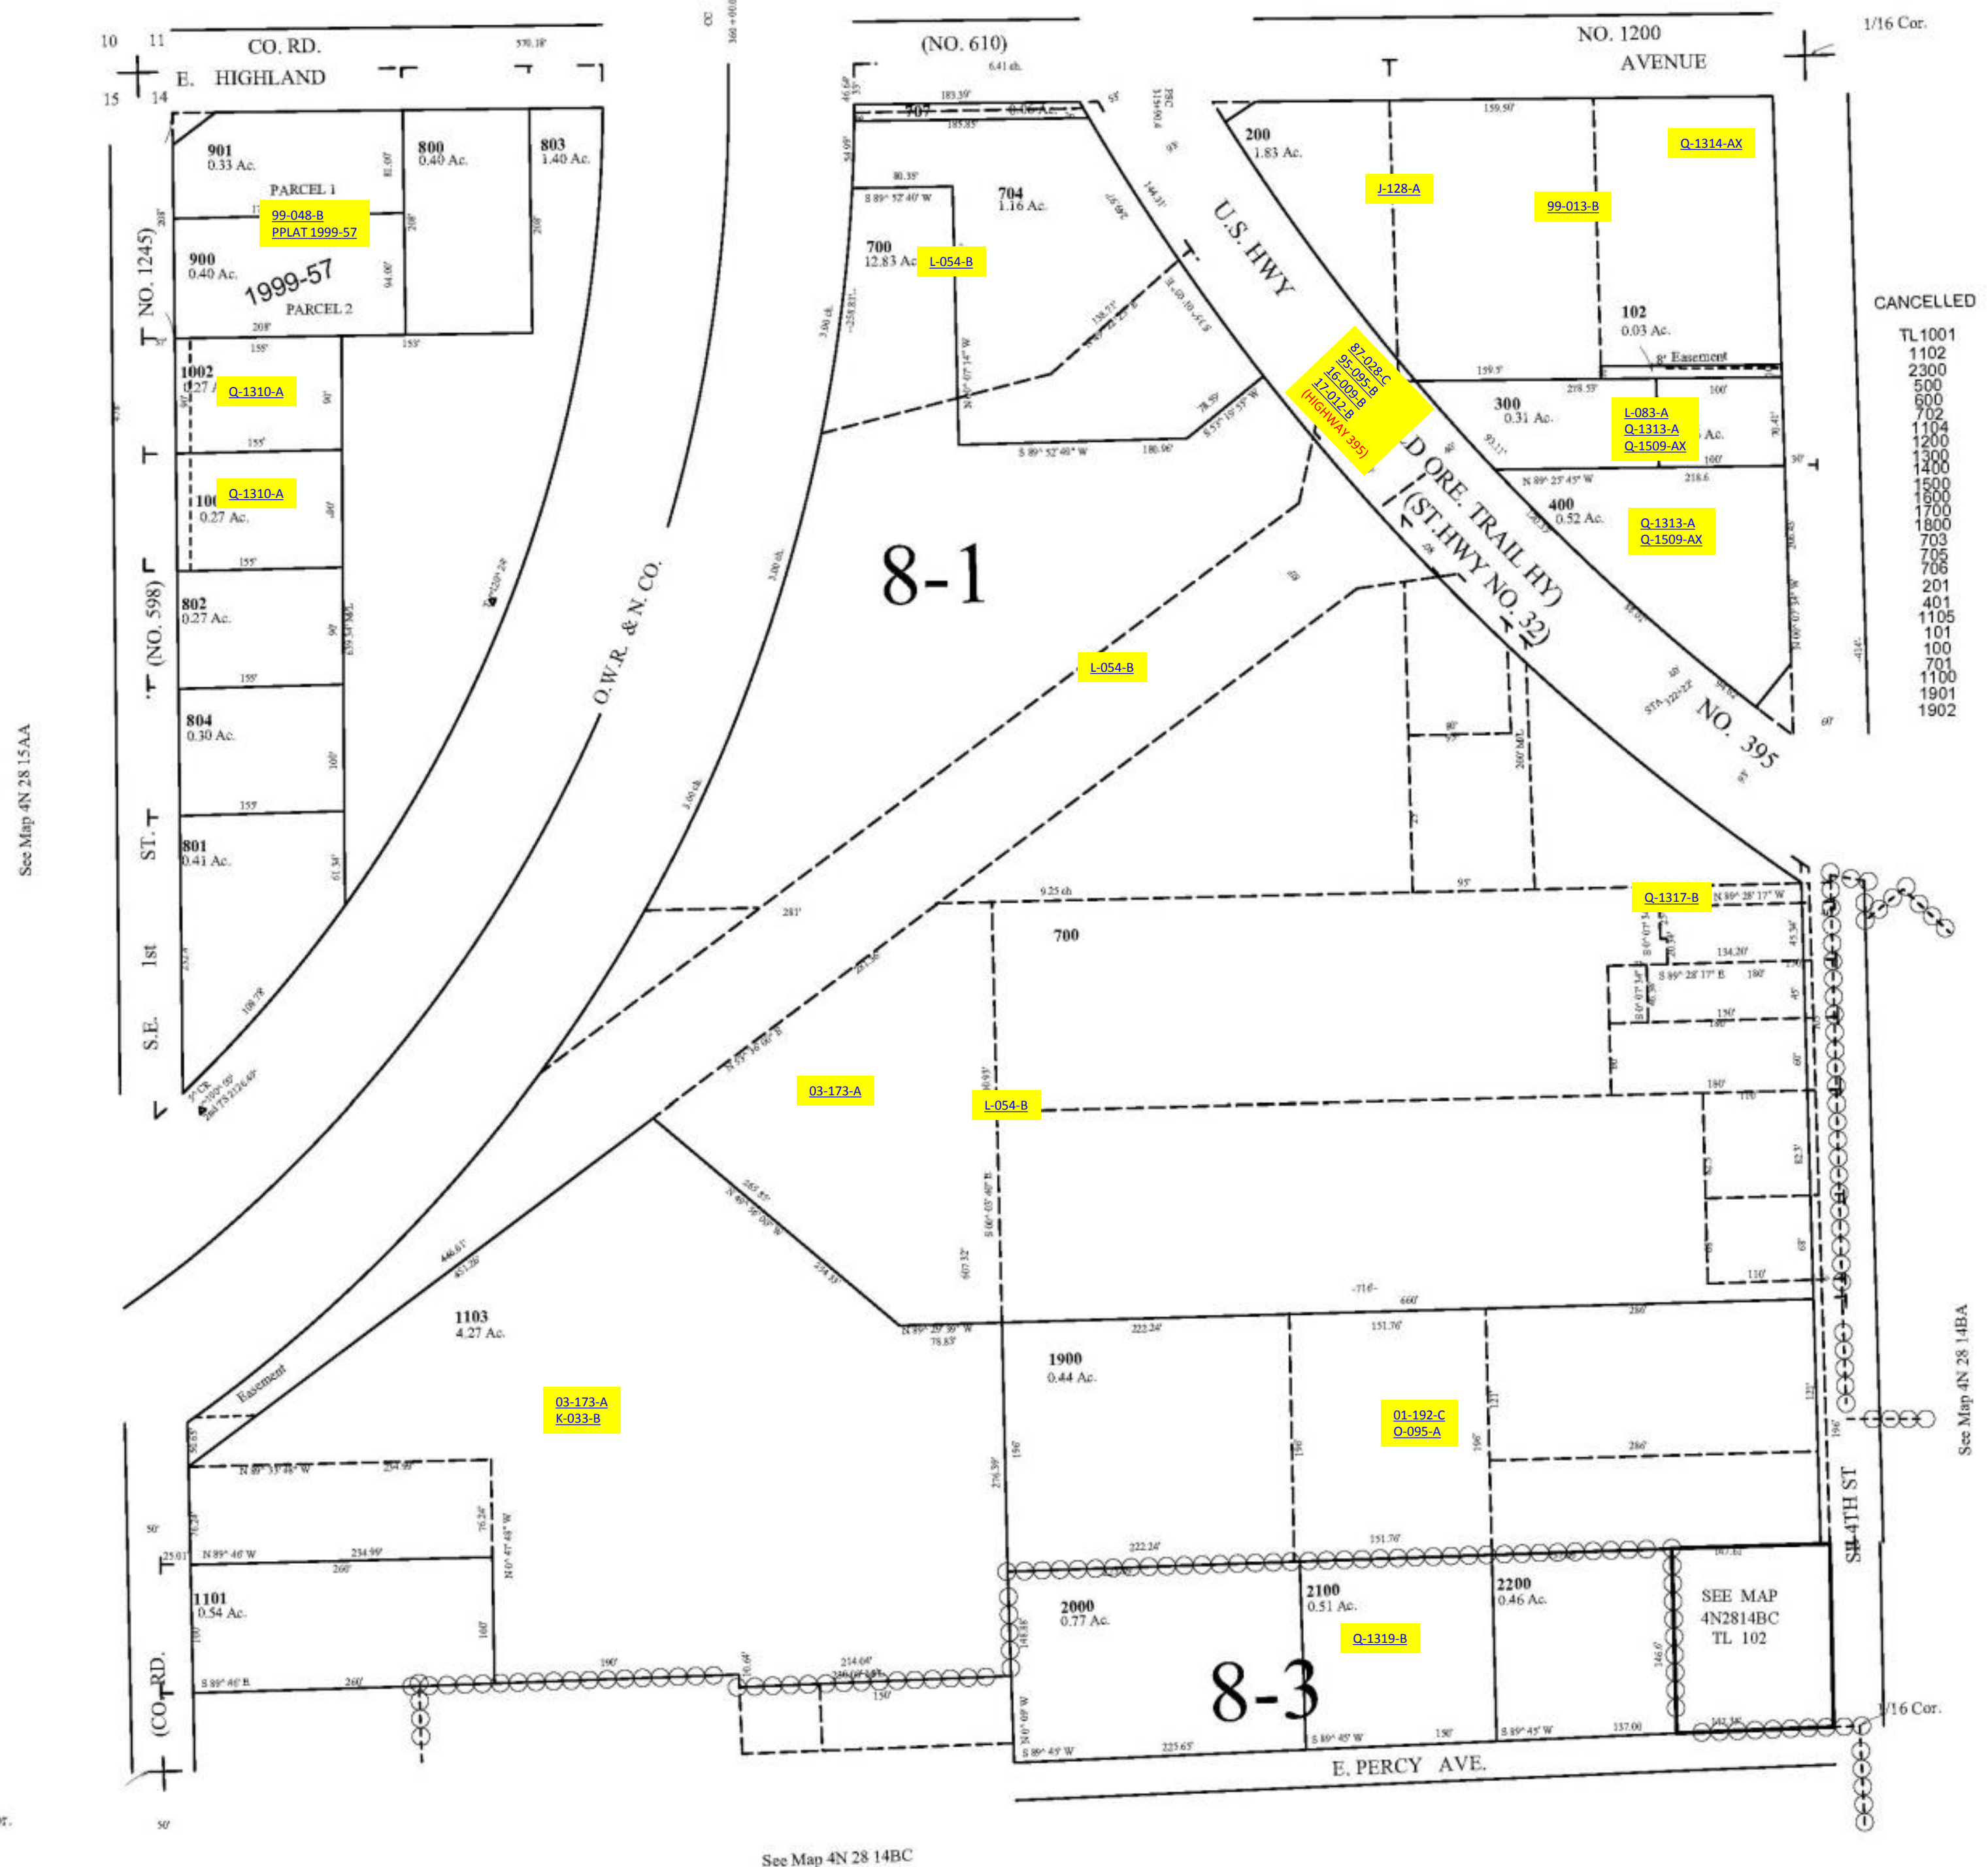

1/16 Cor.

See Map 4N 28 14BC

4N2814BB