


This map was prepared for Assessment purposes only.

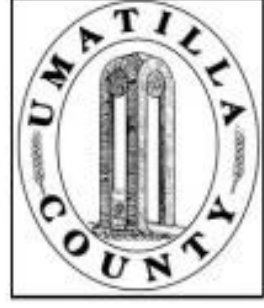


# NW1/4 SEC 20 T4N R28E WM UMATILLA COUNTY, OR

9/23/04

## 4N 28 20B

SCALE: 1" = 200

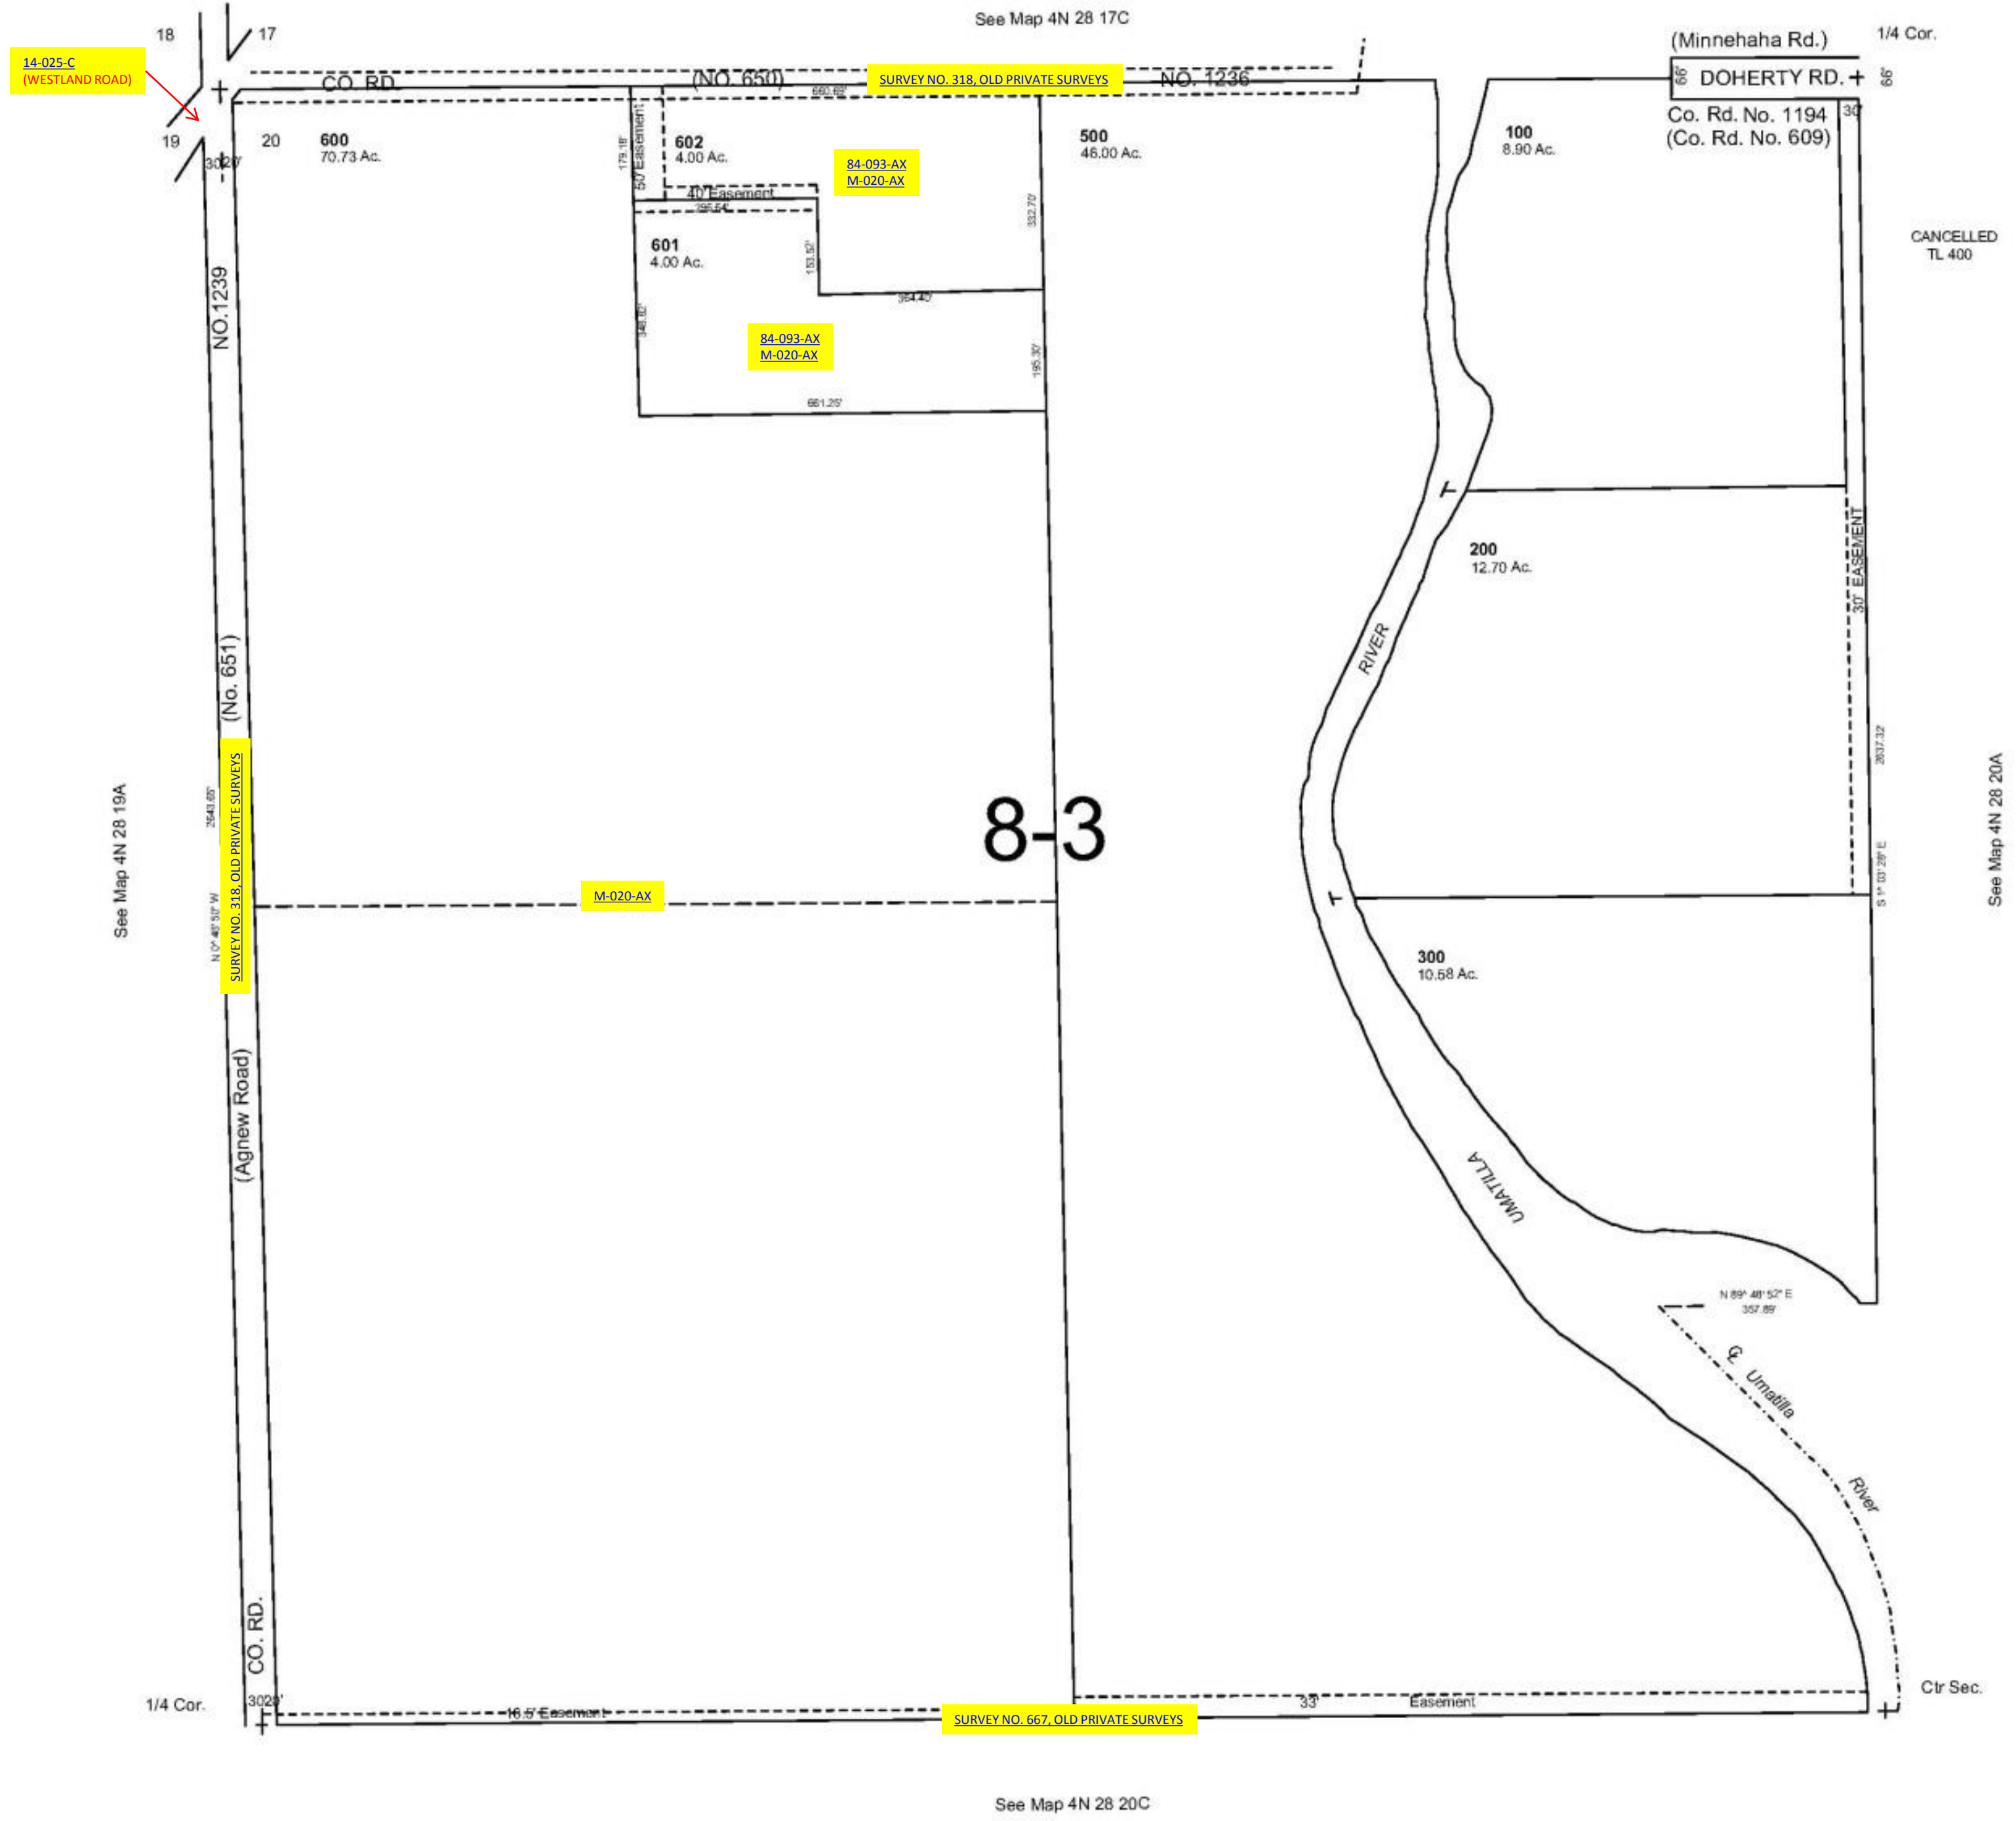

# 8-3

## 4N 28 20B