


This map was prepared for
Assessment purposes only.

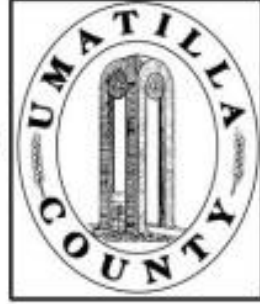


SEC 13 T4N R29E WM UMATILLA COUNTY, OR

SCALE: 1" = 400'

8/18/04

4N 29 13

AERIAL PHOTO NO. NZ-2P 15 & 1P-127-130

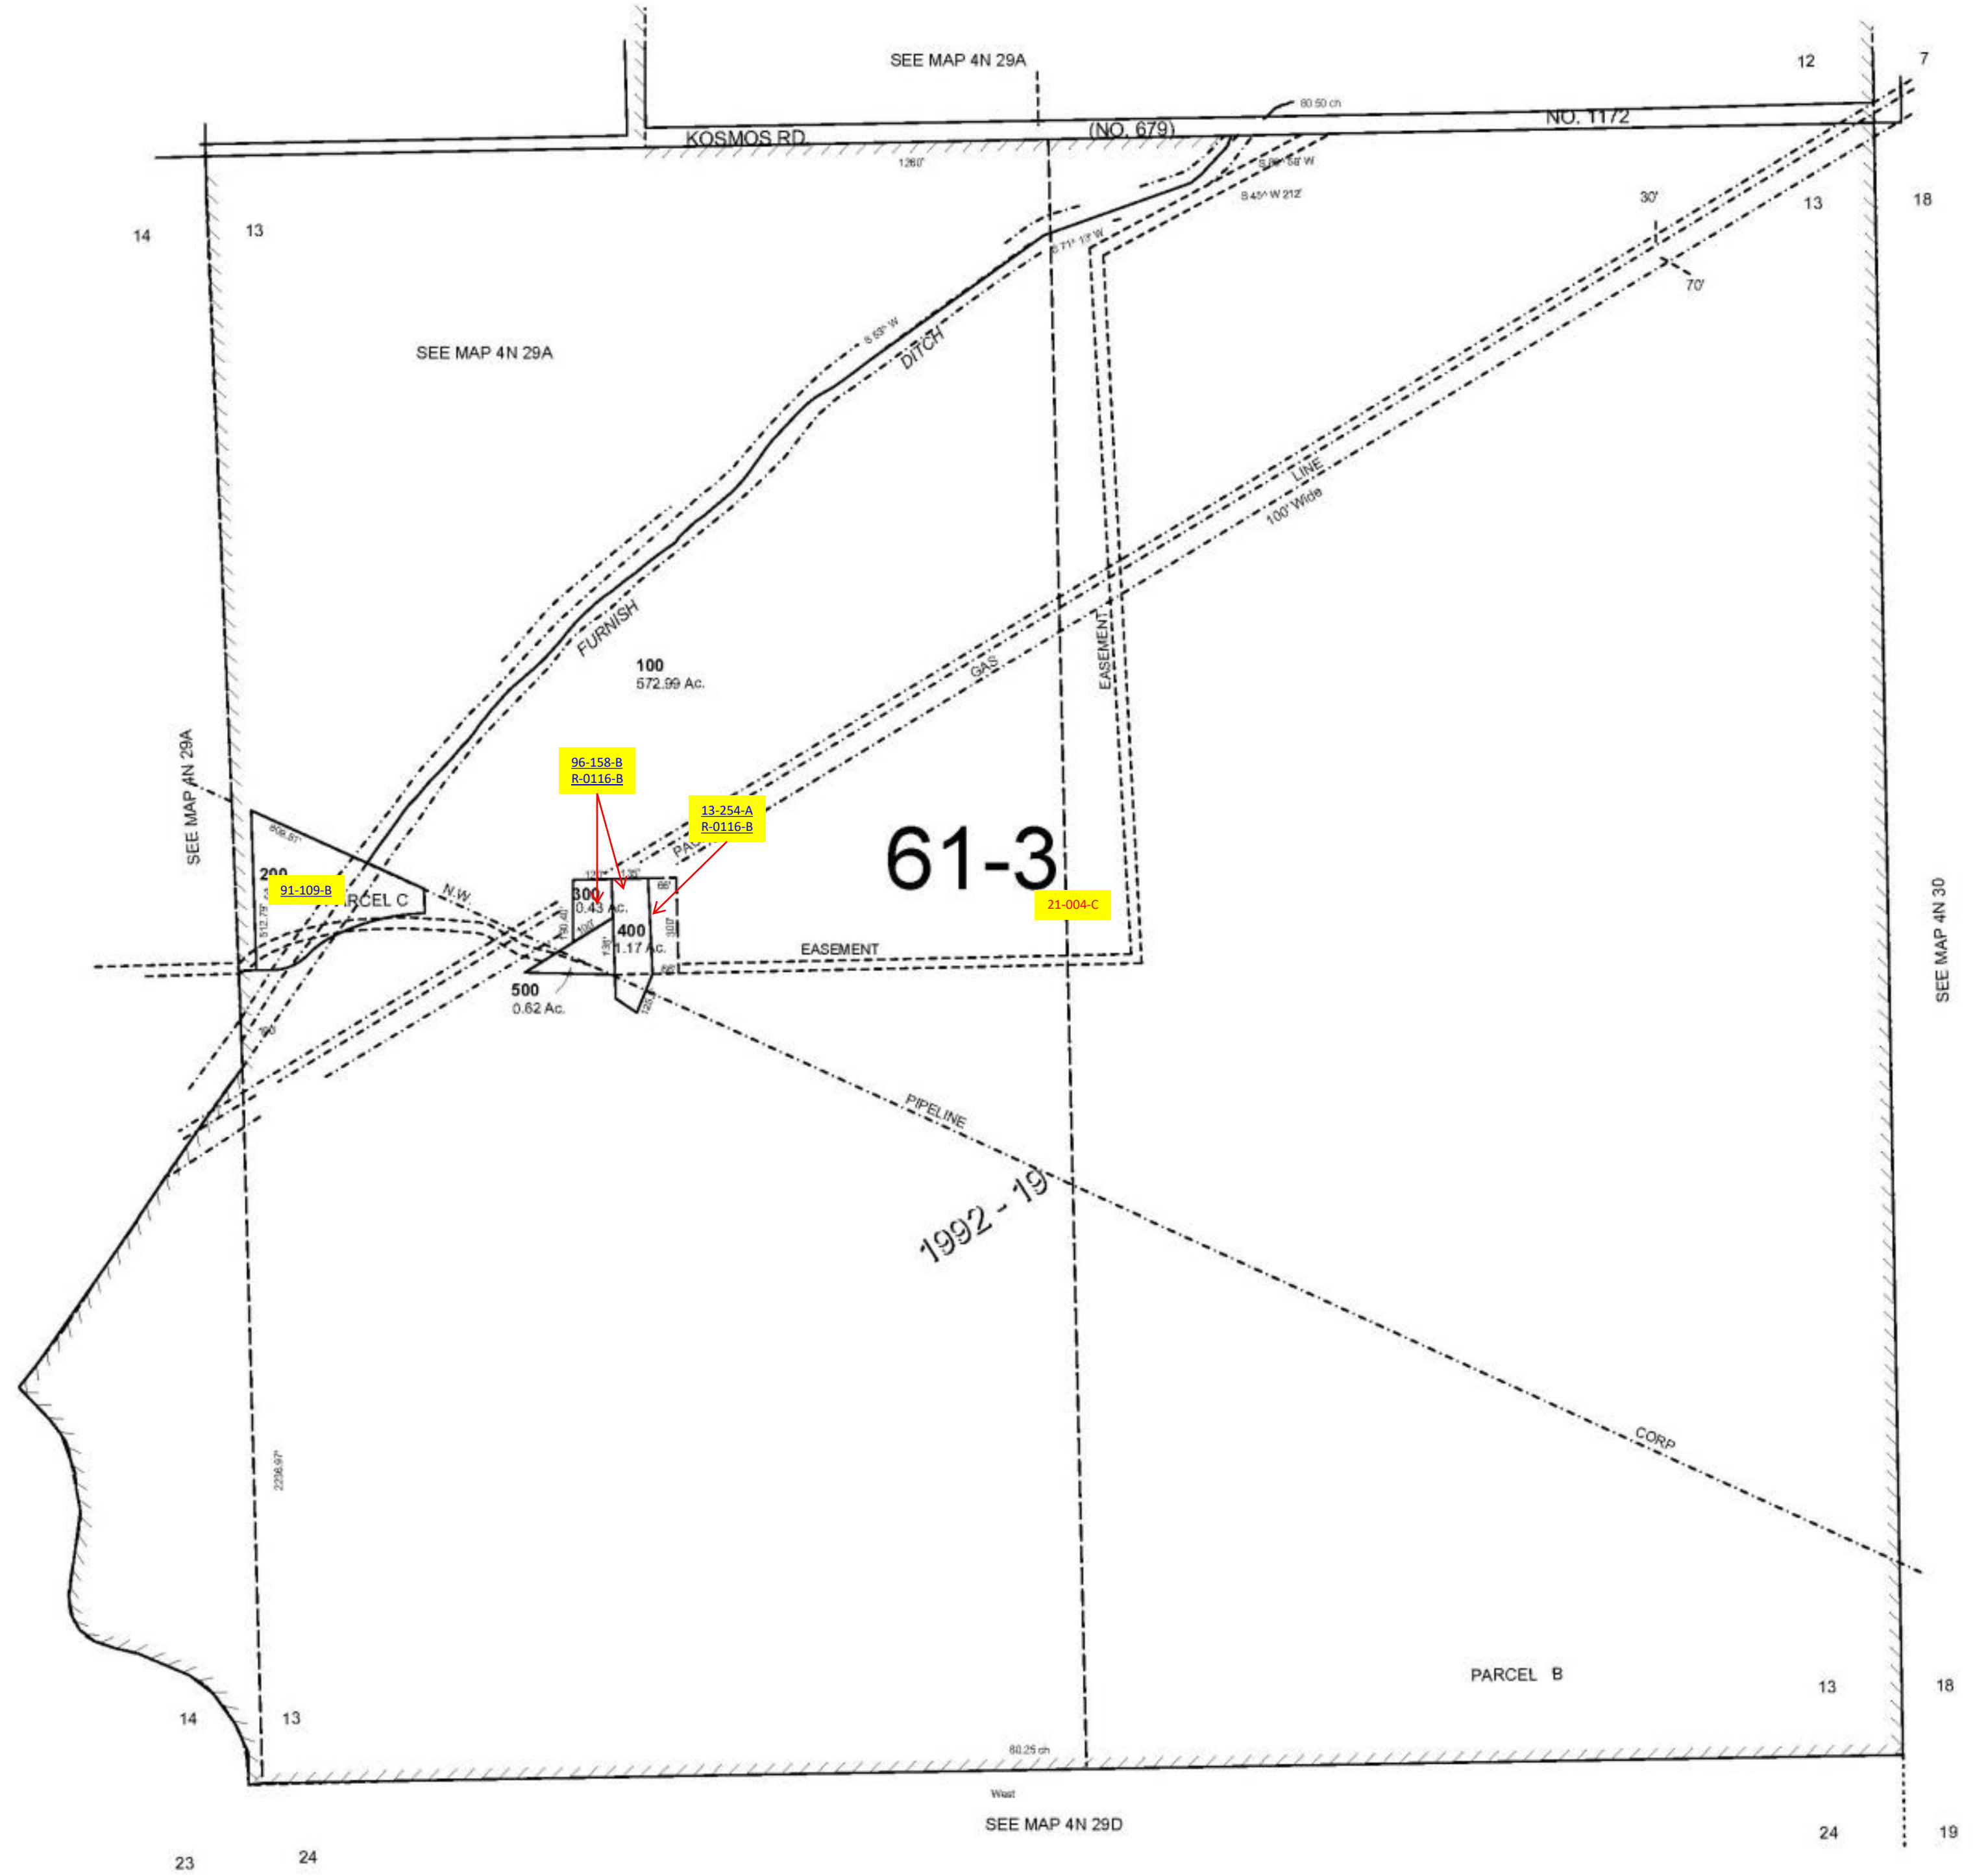

4N 29 13