
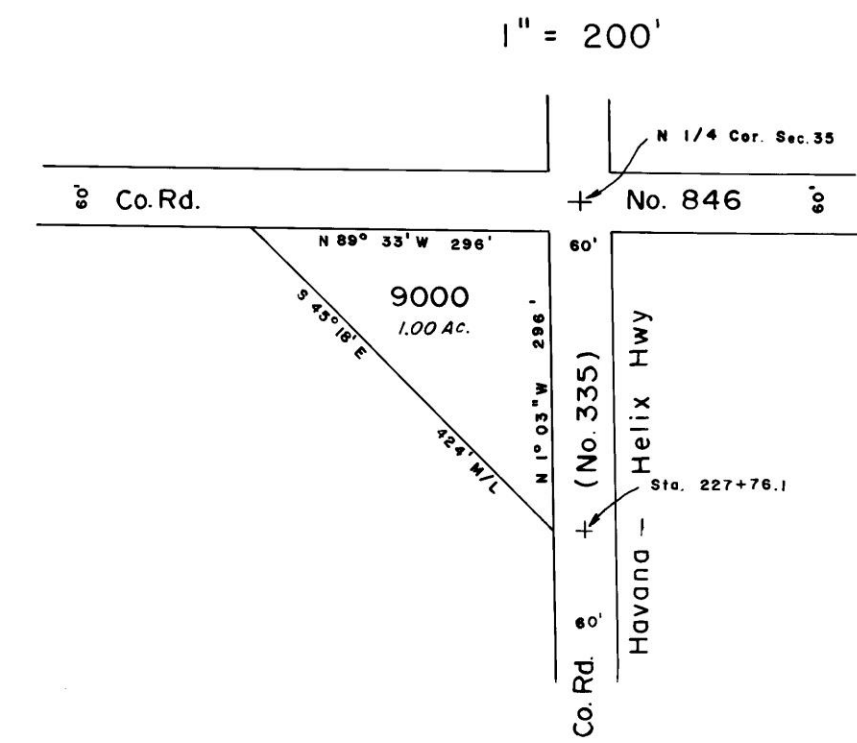
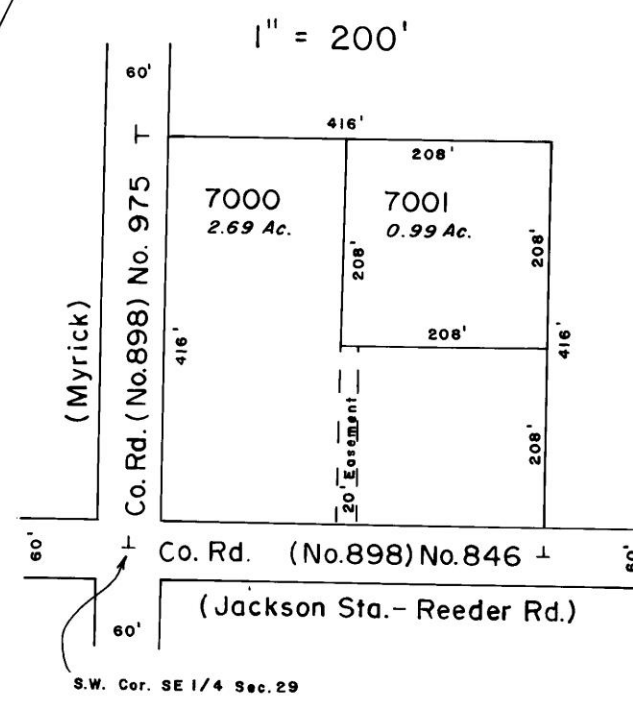
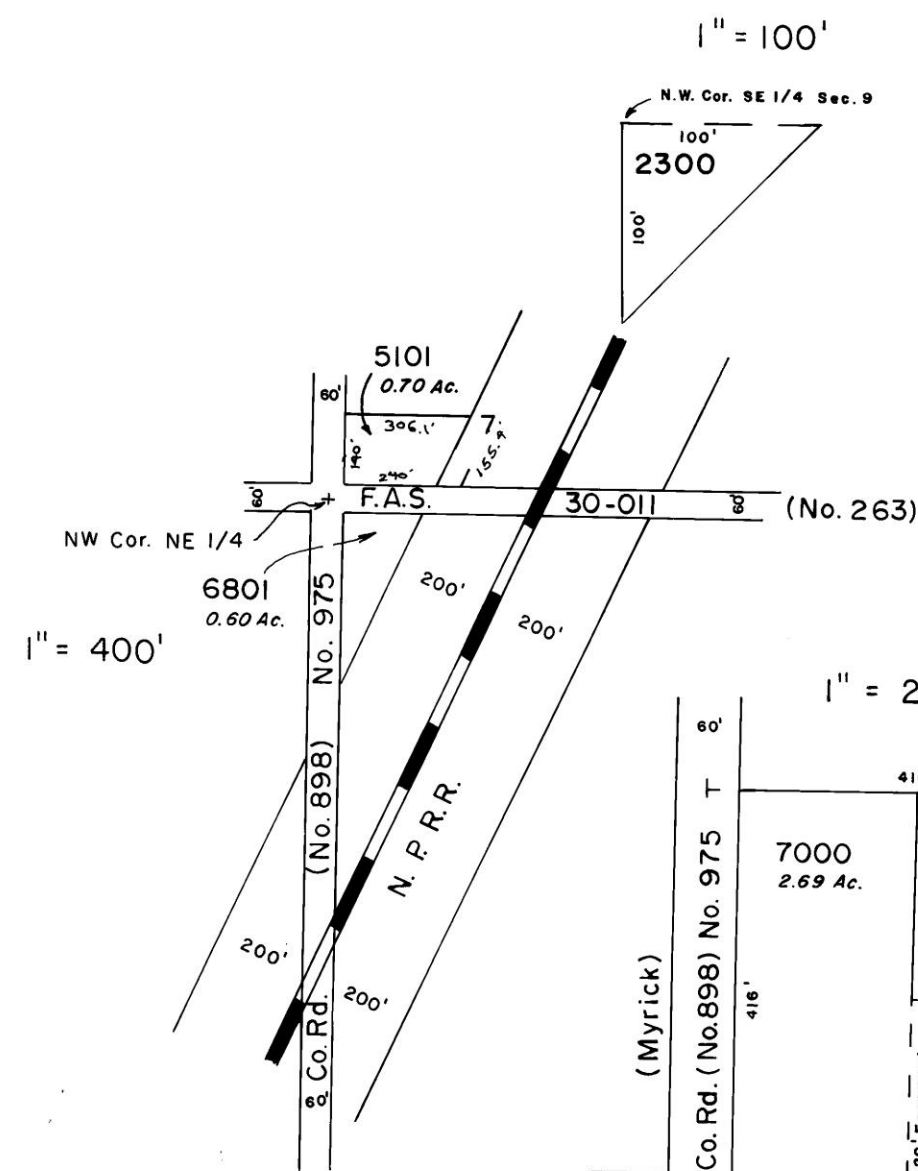
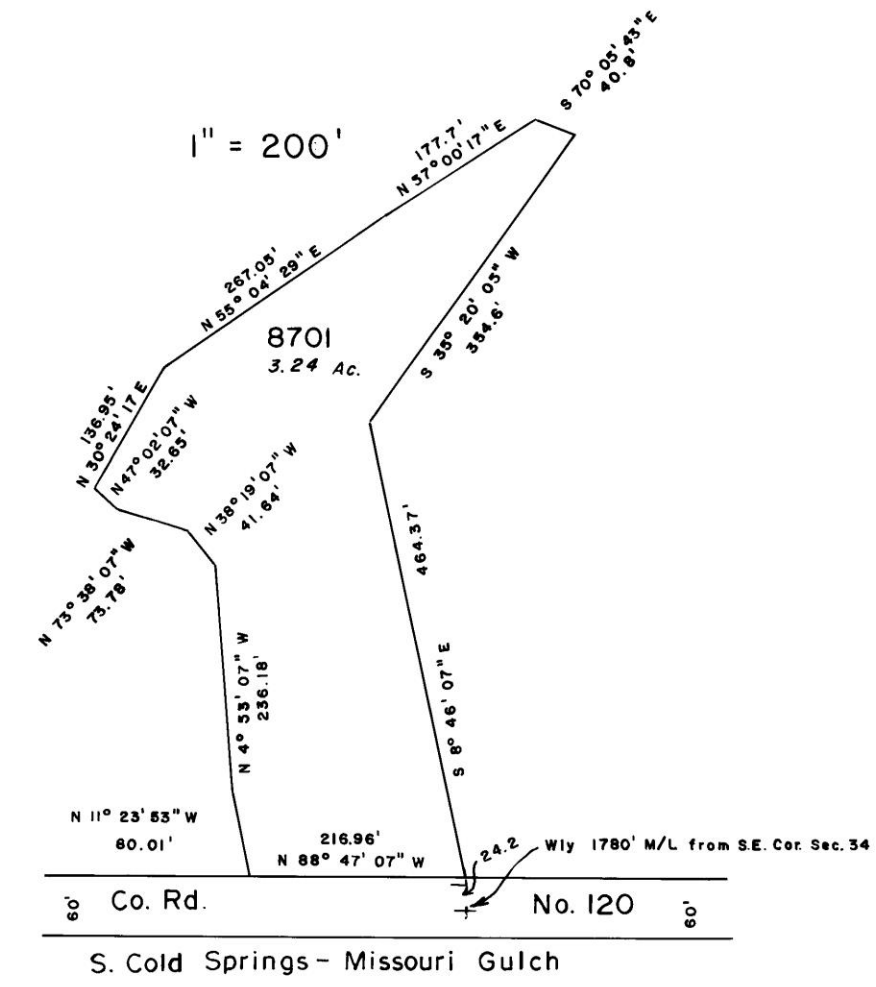
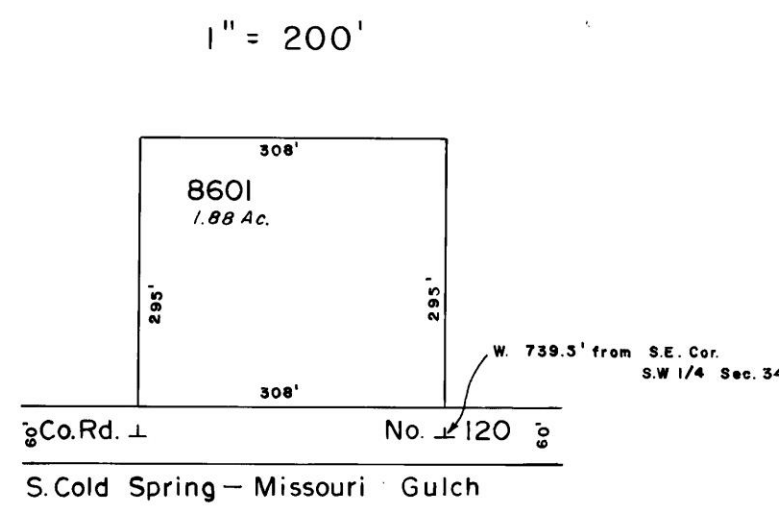
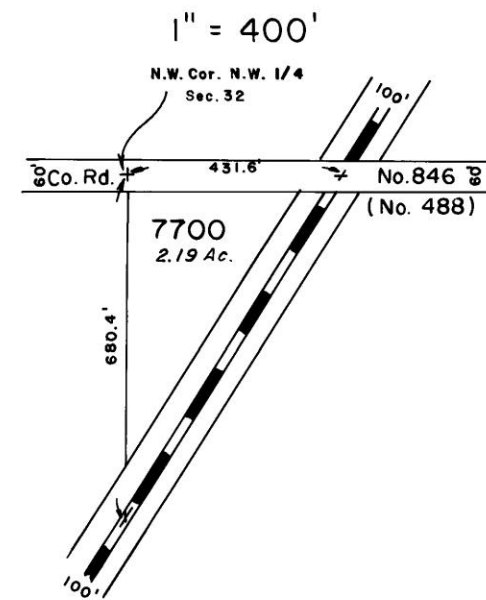
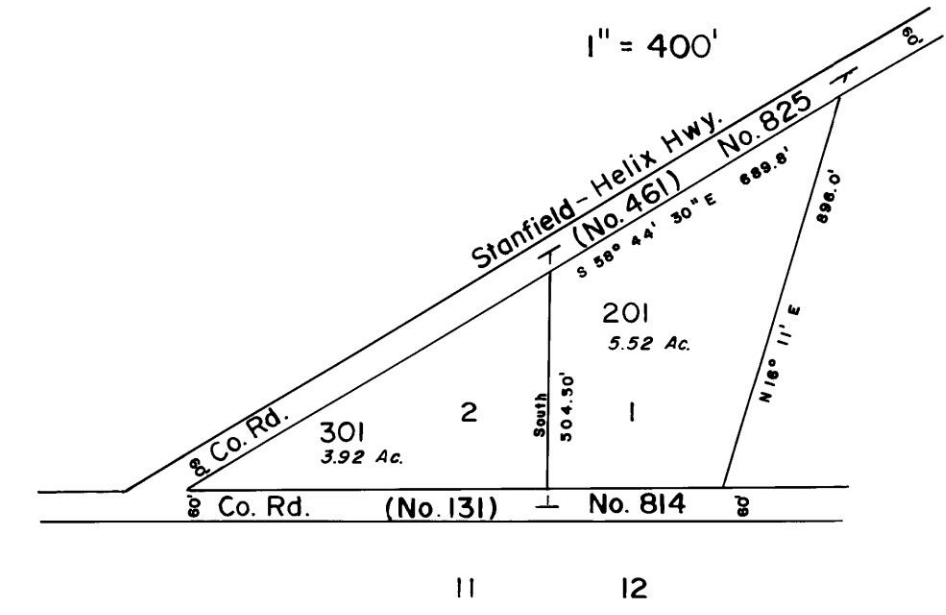
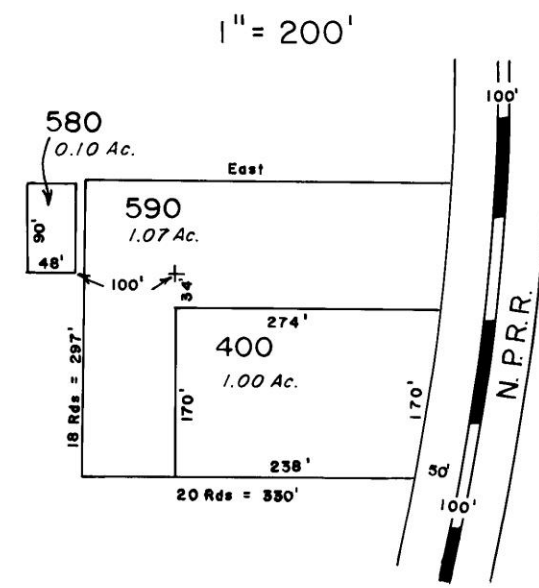


THIS MAP WAS PREPARED FOR ASSESSMENT PURPOSES ONLY

4N 33
DETAIL

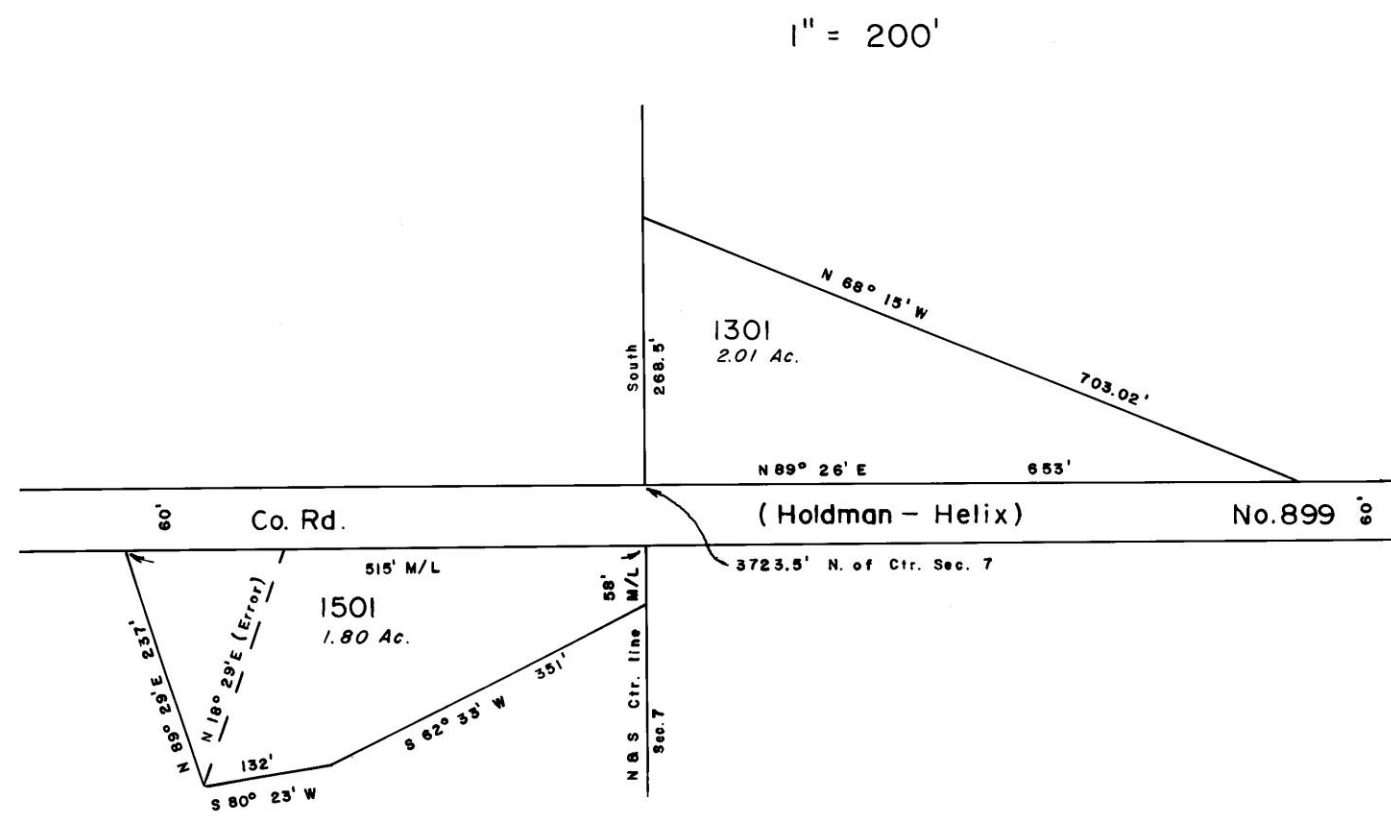

4N 33
DETAIL