


This map was prepared for  
Assessment purposes only.

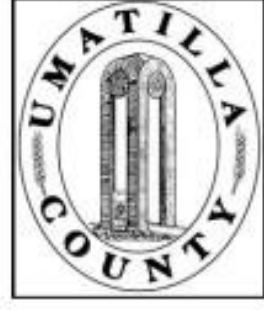

SEC 13 T 5N R 27E WM  
UMATILLA COUNTY, OR


SCALE: 1" = 400'

8/18/03

5N2713

Aerial Photo No. 1P-54

CANCELLED  
3302

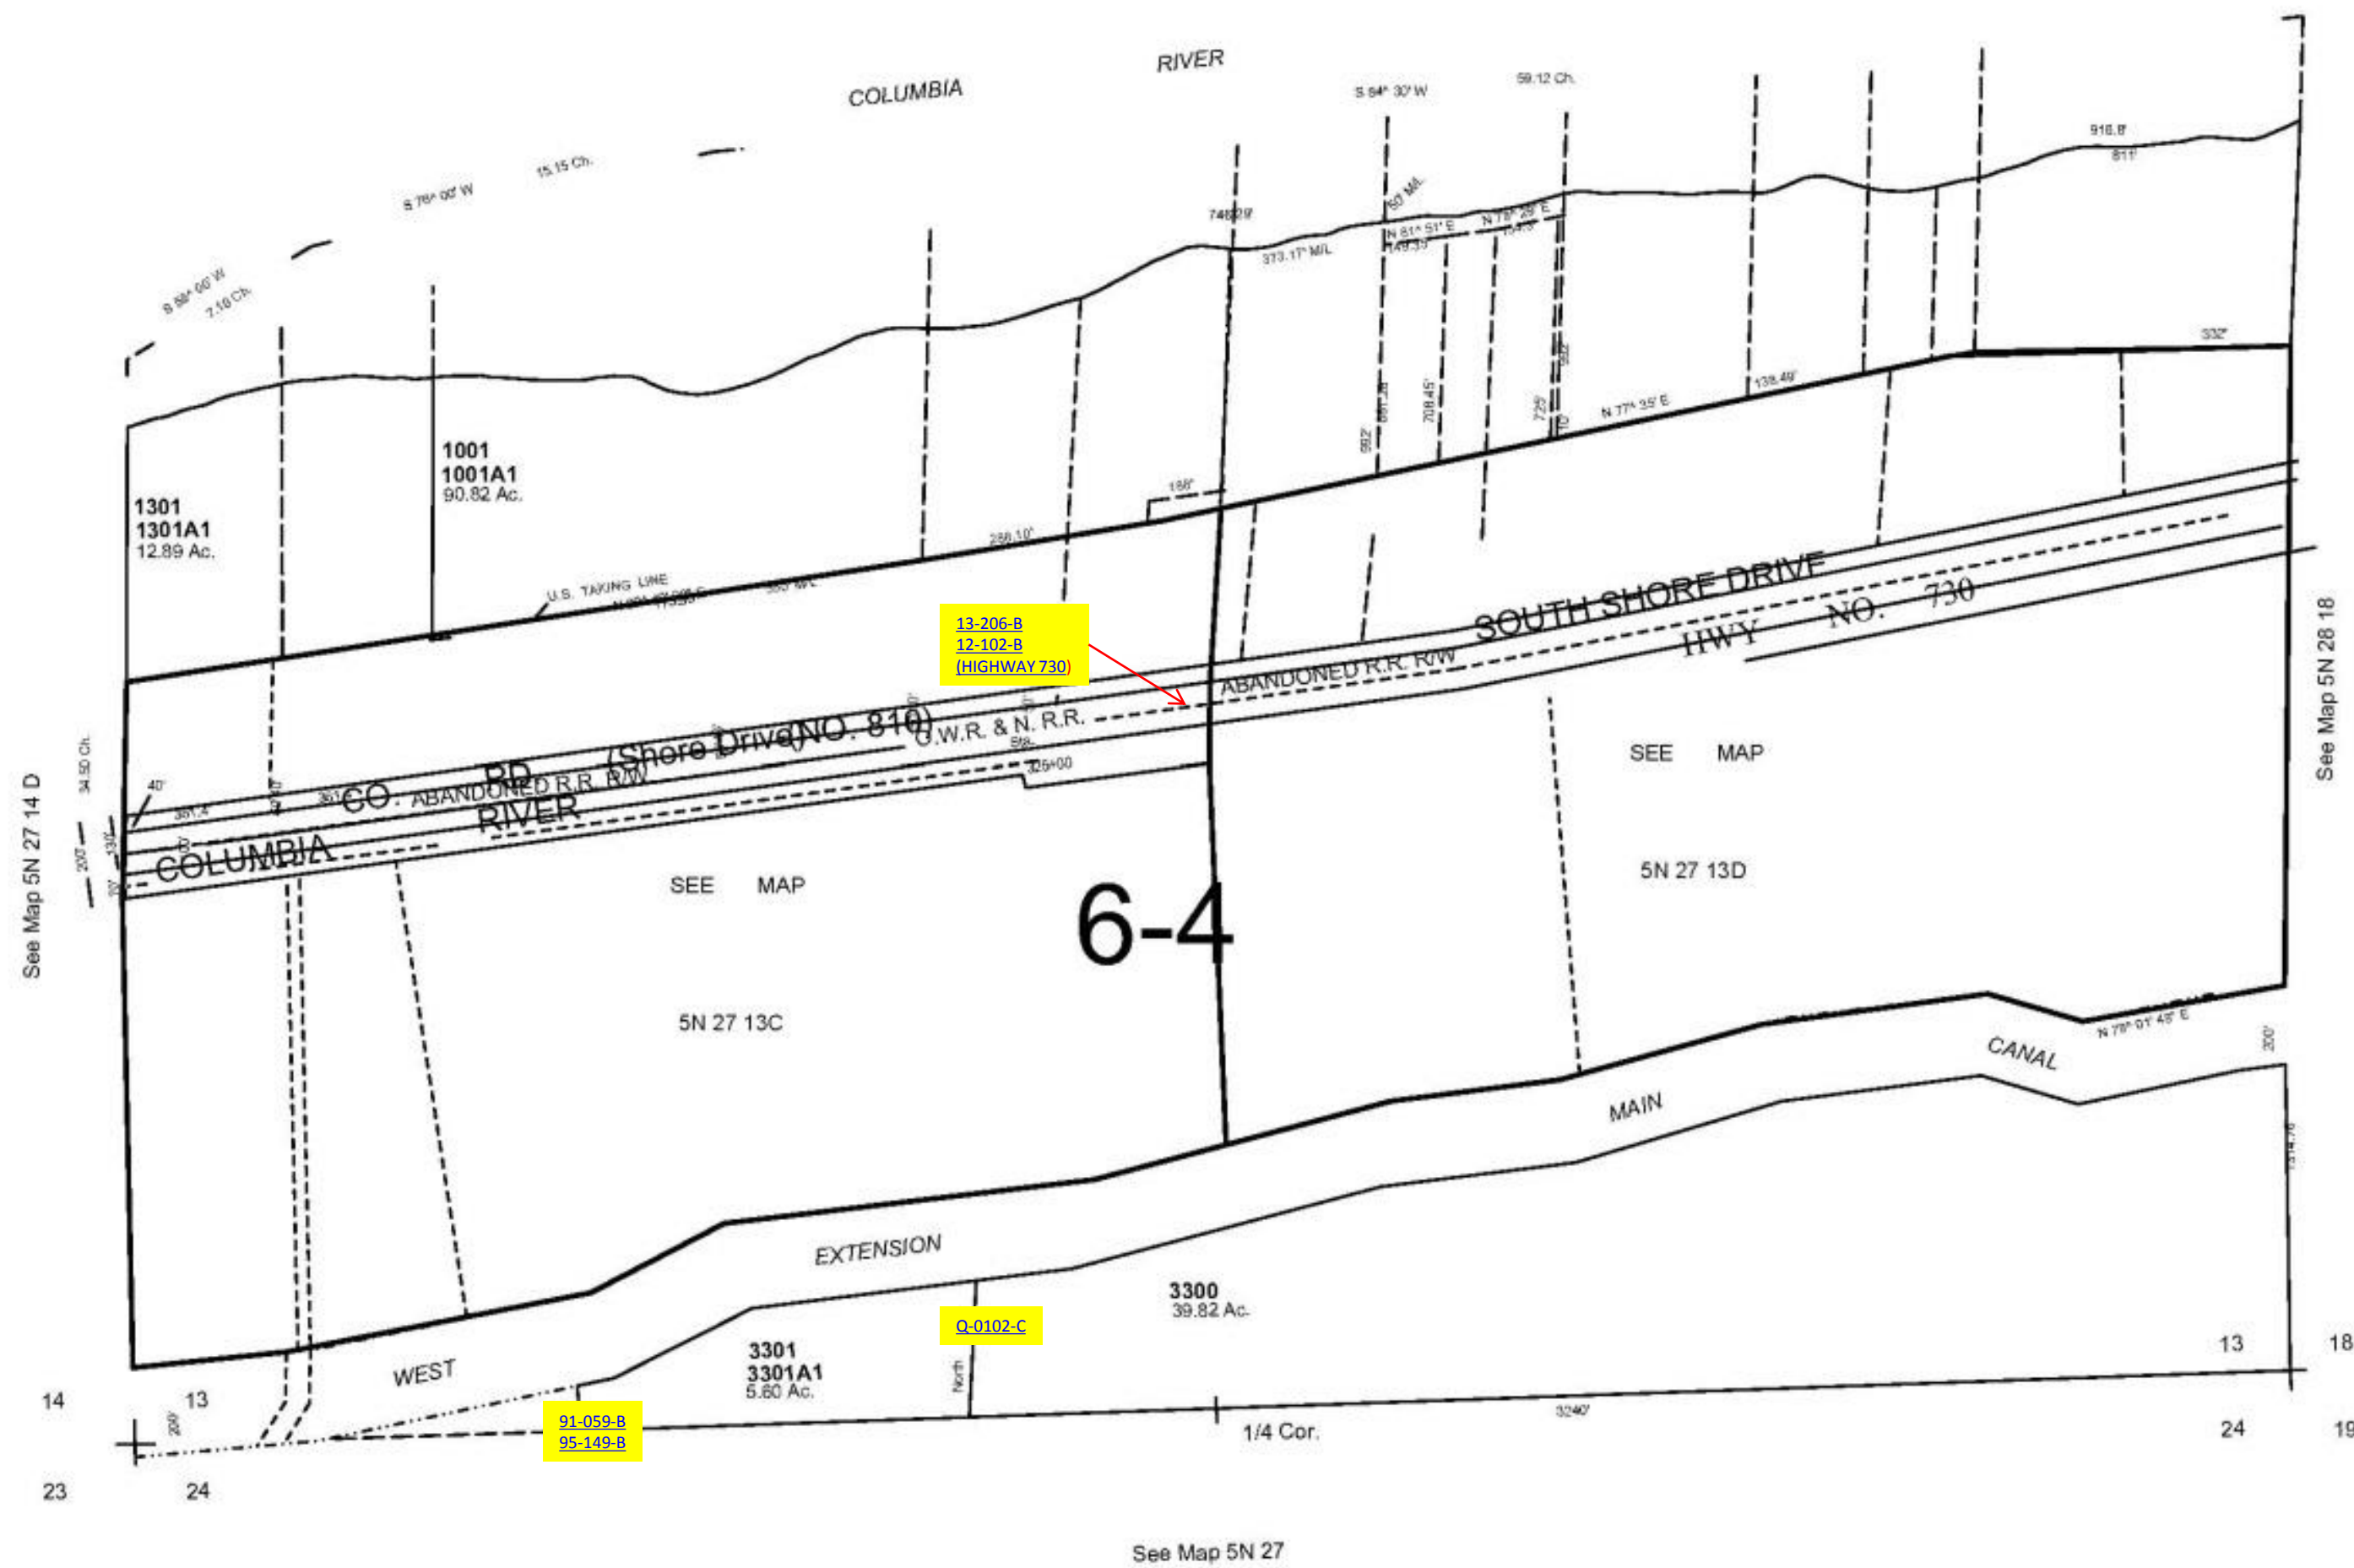

See Map 5N 27

5N2713