


ALSO SEE SURVEYS 04-014-A, 05-014-C, 05-082-B, 89-012-B, Q-1422-B, 13-128-B


This map was prepared for Assessment & Taxation purposes only and was NOT prepared nor is it suitable for legal, engineering or surveying purposes.

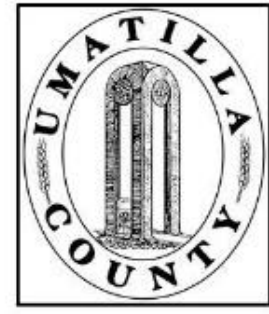

NE1/4 NE1/4 SEC 2 T5N R35E WM UMATILLA COUNTY

SCALE: 1" = 100'

5N 35 02AA
AERIAL PHOTO NO. 11P-82

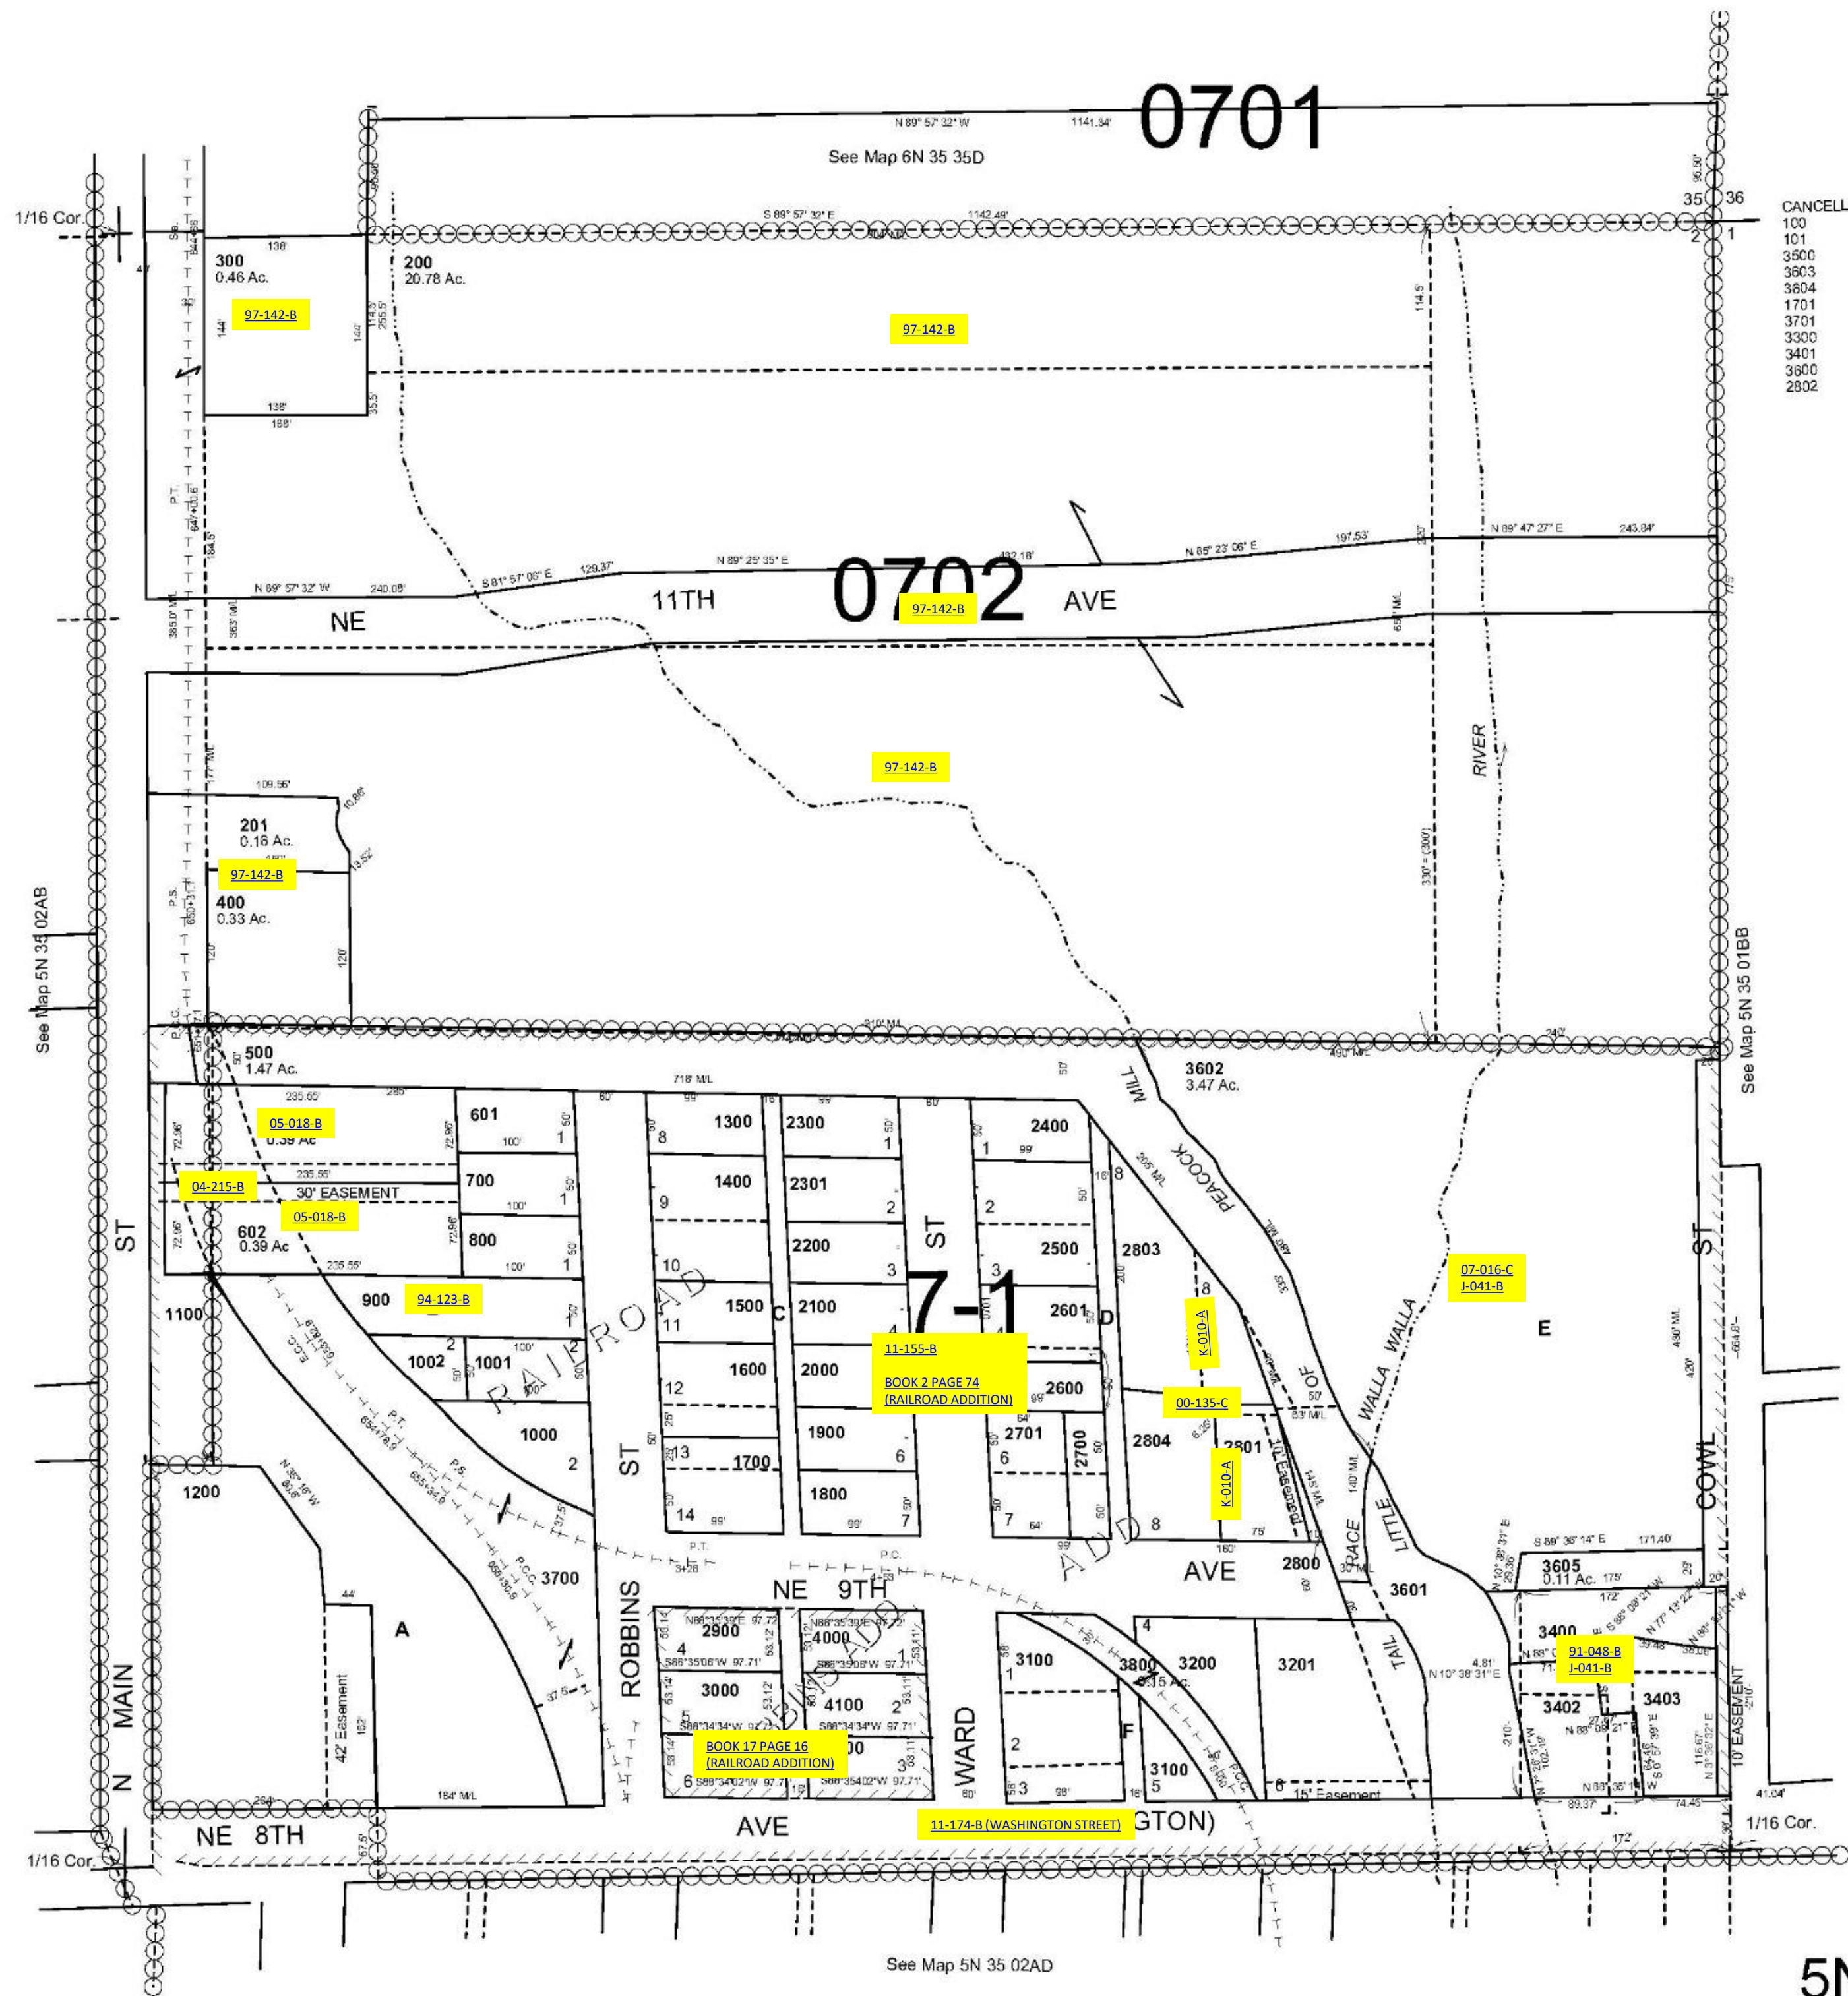

Revised: 10-12-2020

5N 35 02AA