


This map was prepared for Assessment & Taxation purposes only and was NOT prepared nor is it suitable for legal, engineering or surveying purposes.

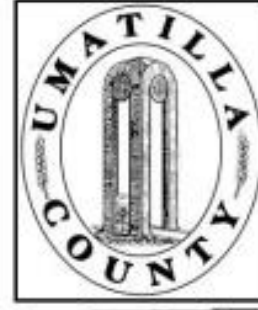


T5S R31E WM UMATILLA COUNTY, OR

SCALE 1"=2000'

Aerial Photo No. 10P-86 thru 92
10P-97 thru 103, 10p-68 thru 74

5S31

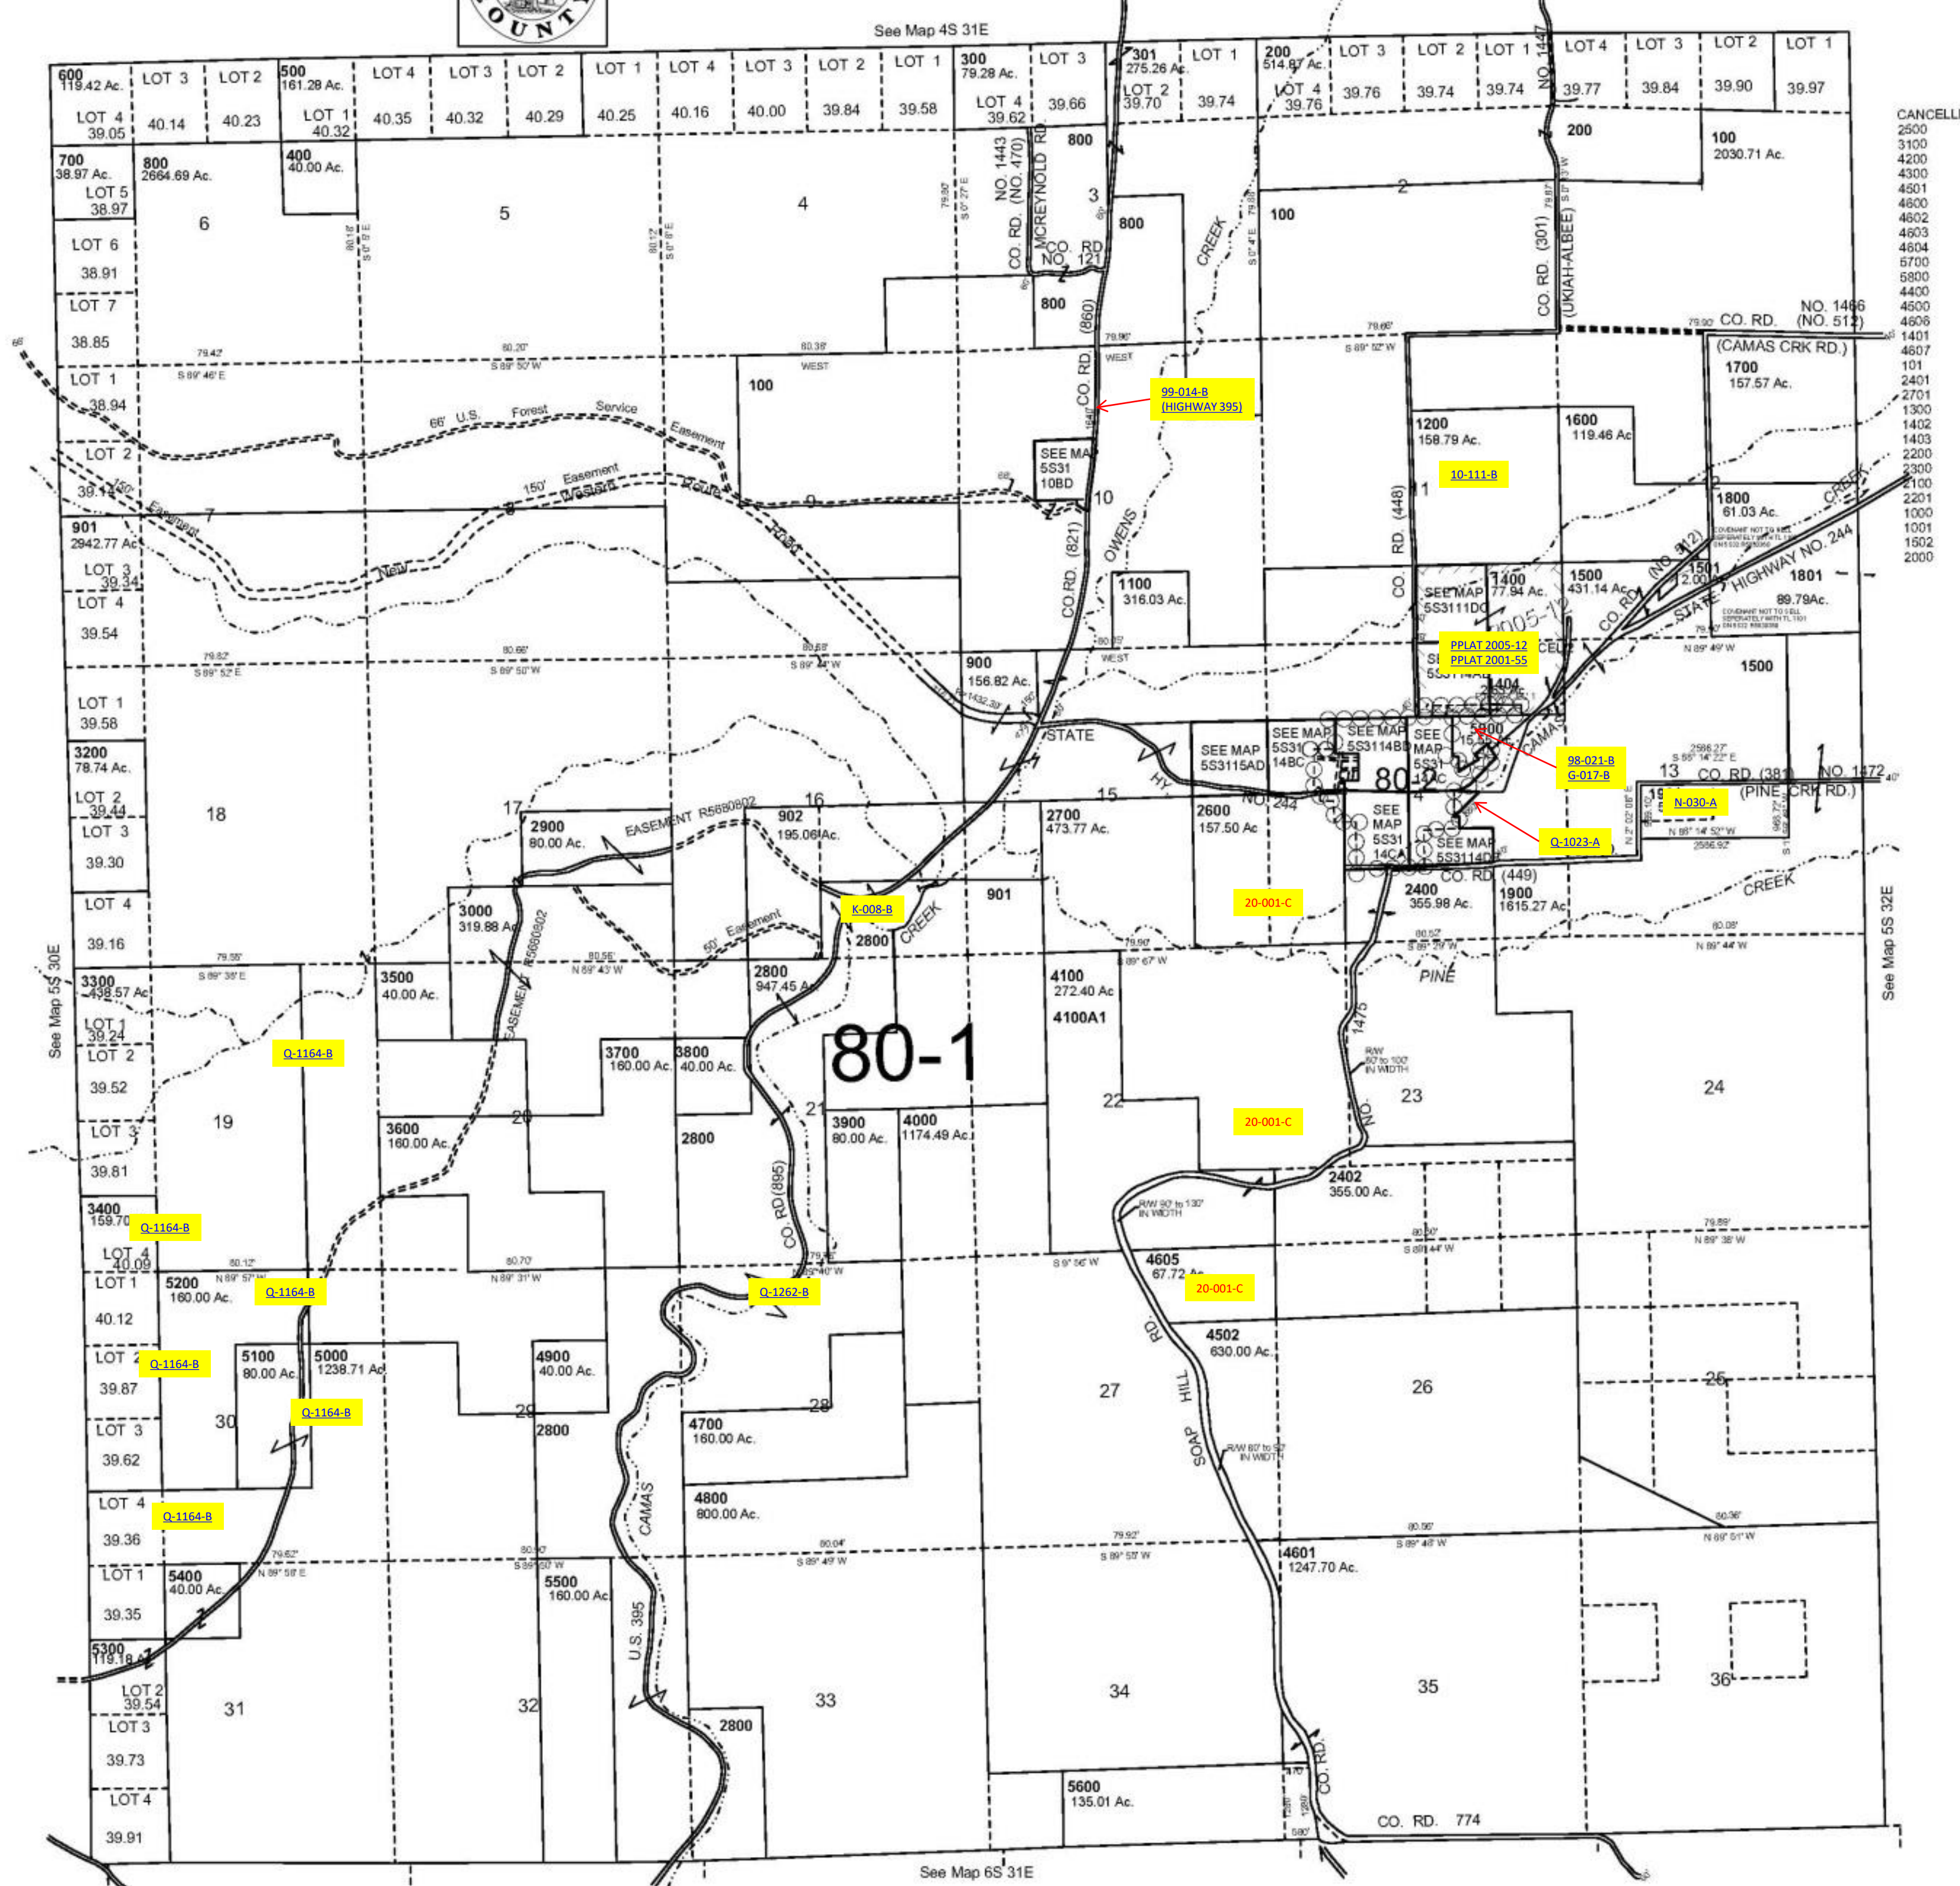

CANCELLI
2500
3100
4200
4300
4601
4600
4602
4603
4604
5700
5800
5900
4400
4500
4606
1401
1402
1403
2200
2300
2100
2201
1300
1402
1403
2200
2300
2100
2201
1000
1001
1502
2000

5S31