


This map was prepared for Assessment purposes only.

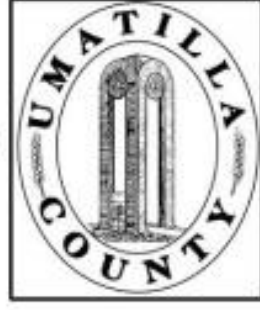


SEC 14 T6N R34E WM
UMATILLA COUNTY, OR
SCALE: 1" = 400'

5/4/06

6N3414
AERIAL PHOTO NO. NZ 6P-23

ALSO SEE SURVEYS 03-023-C 12-031-C; CORNER RECORDS; G.L.O. SURVEYS

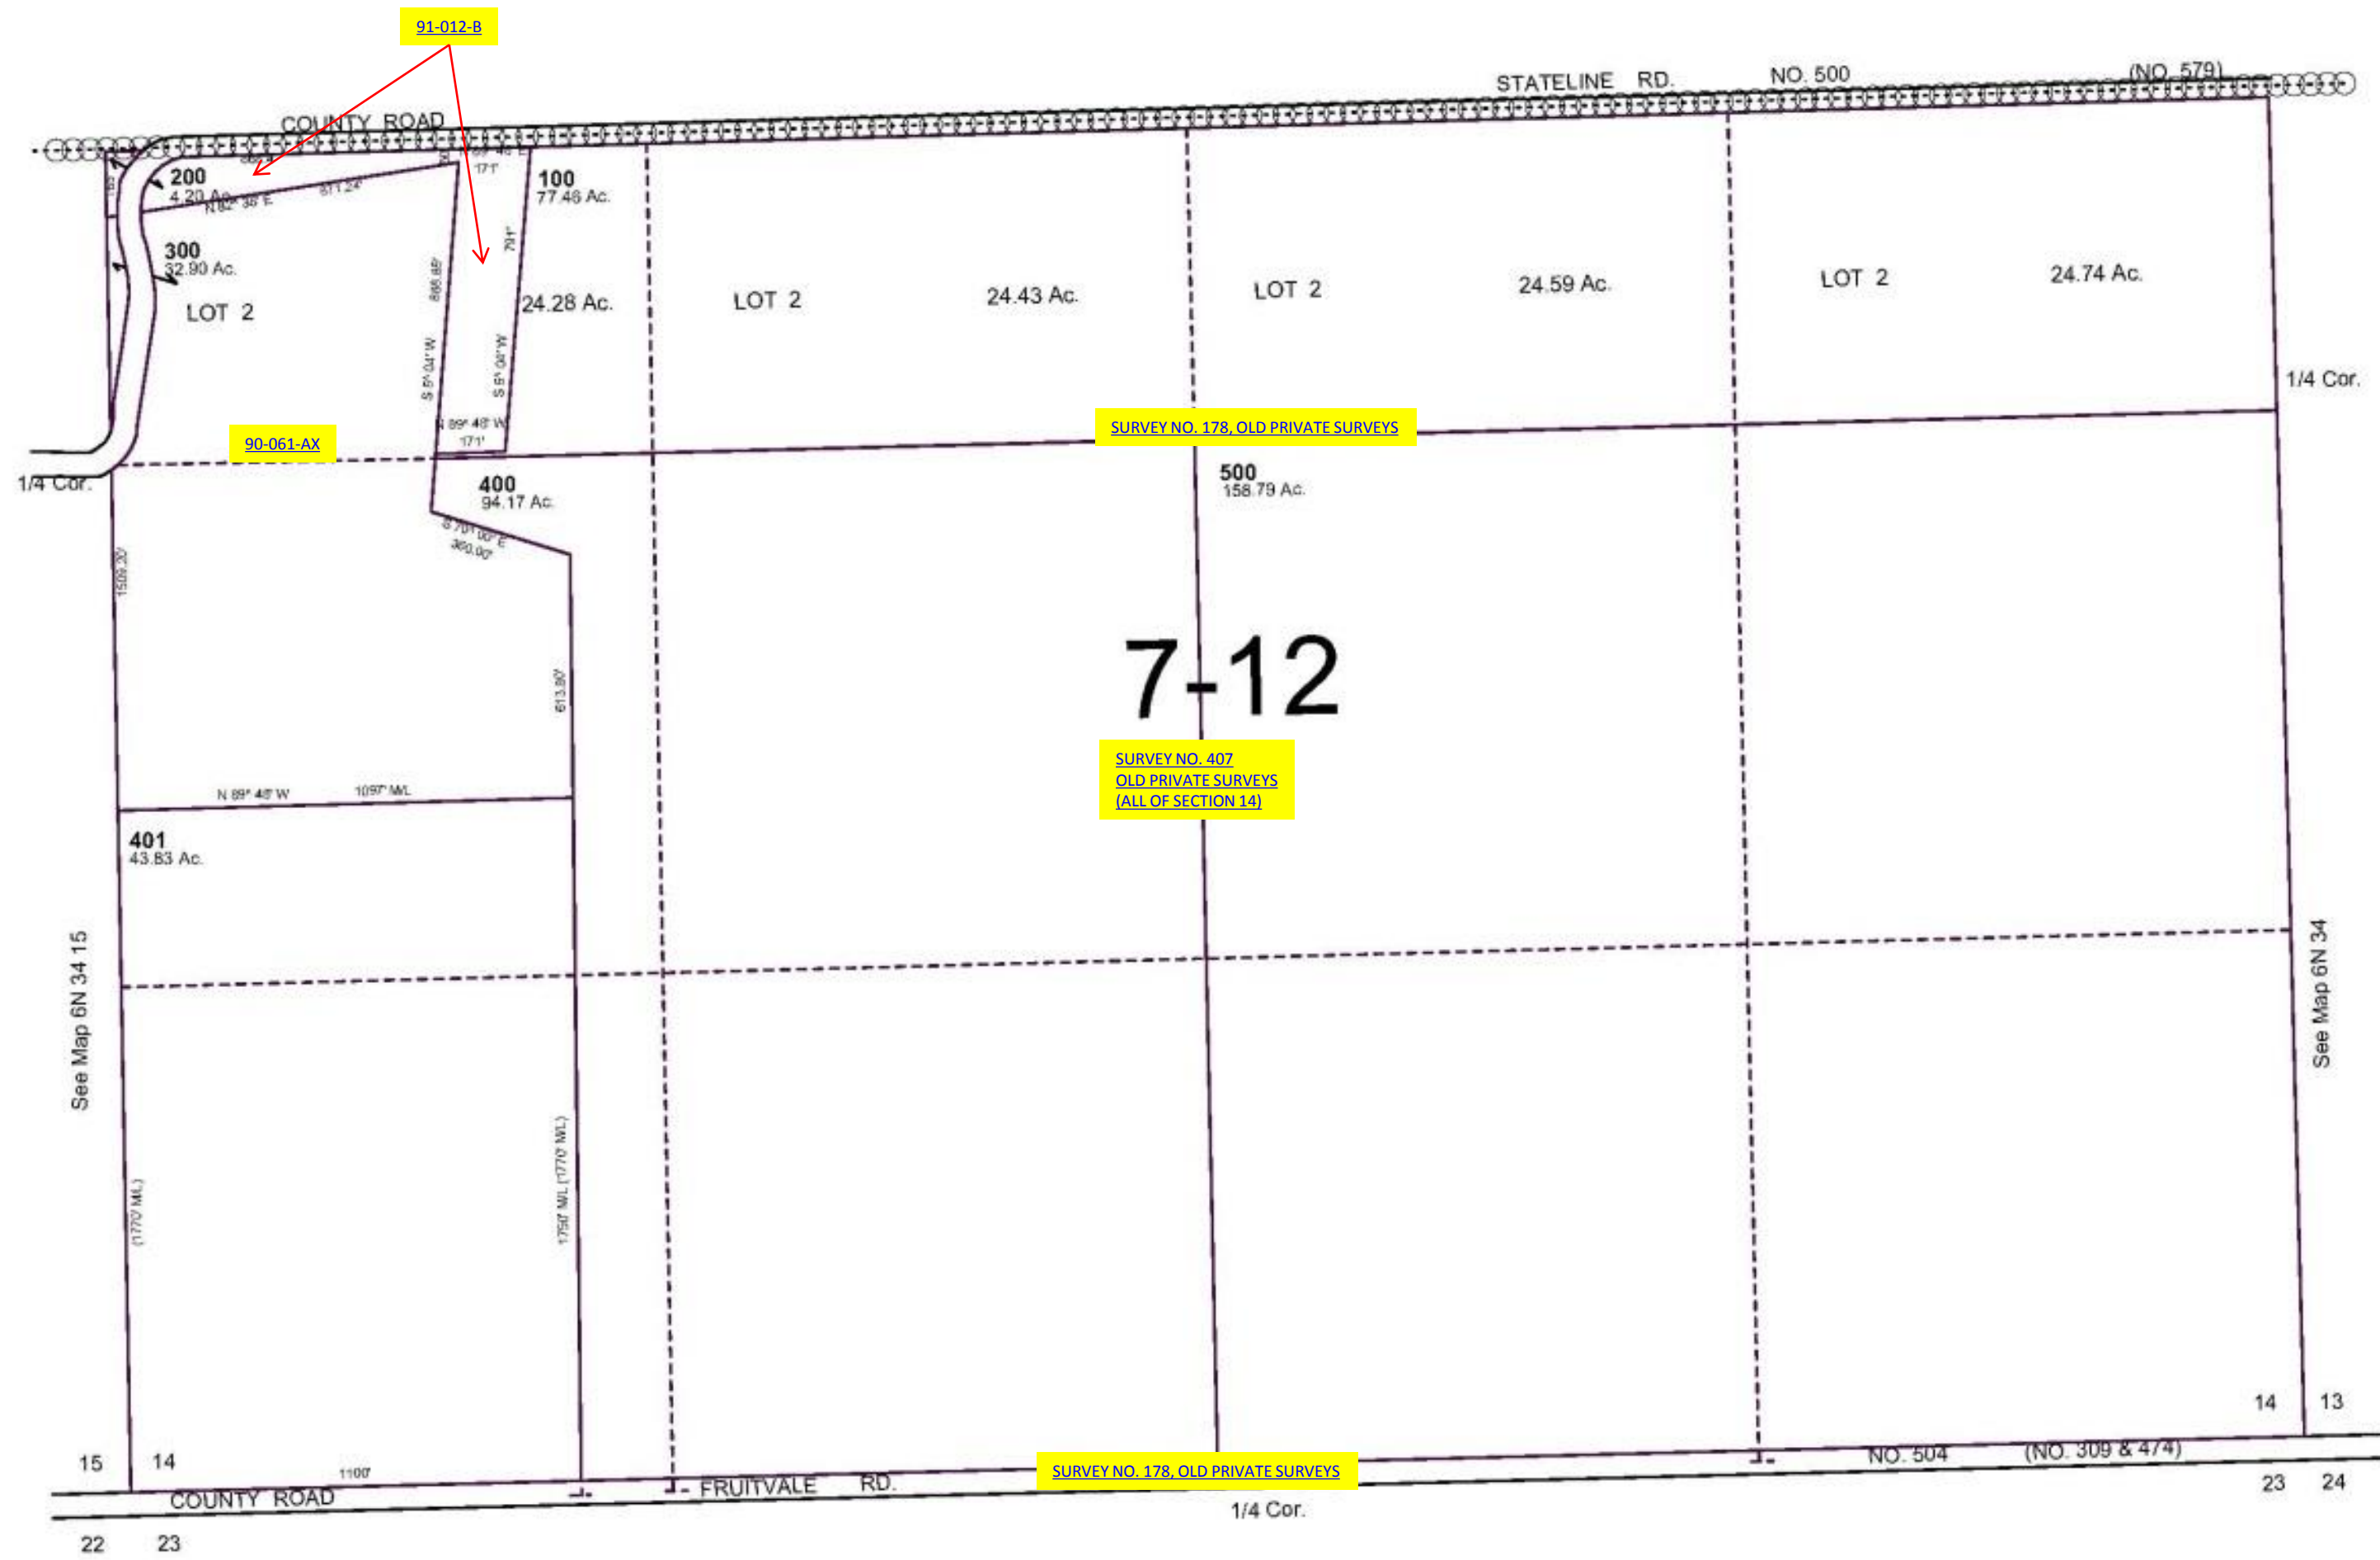

6N3414