


PLAT SHOWING  
 location of  
 Walla Walla Street  
 Milton Oregon

Mar. 21, 1911.

Willard Bradley

Scale 1" = 200'

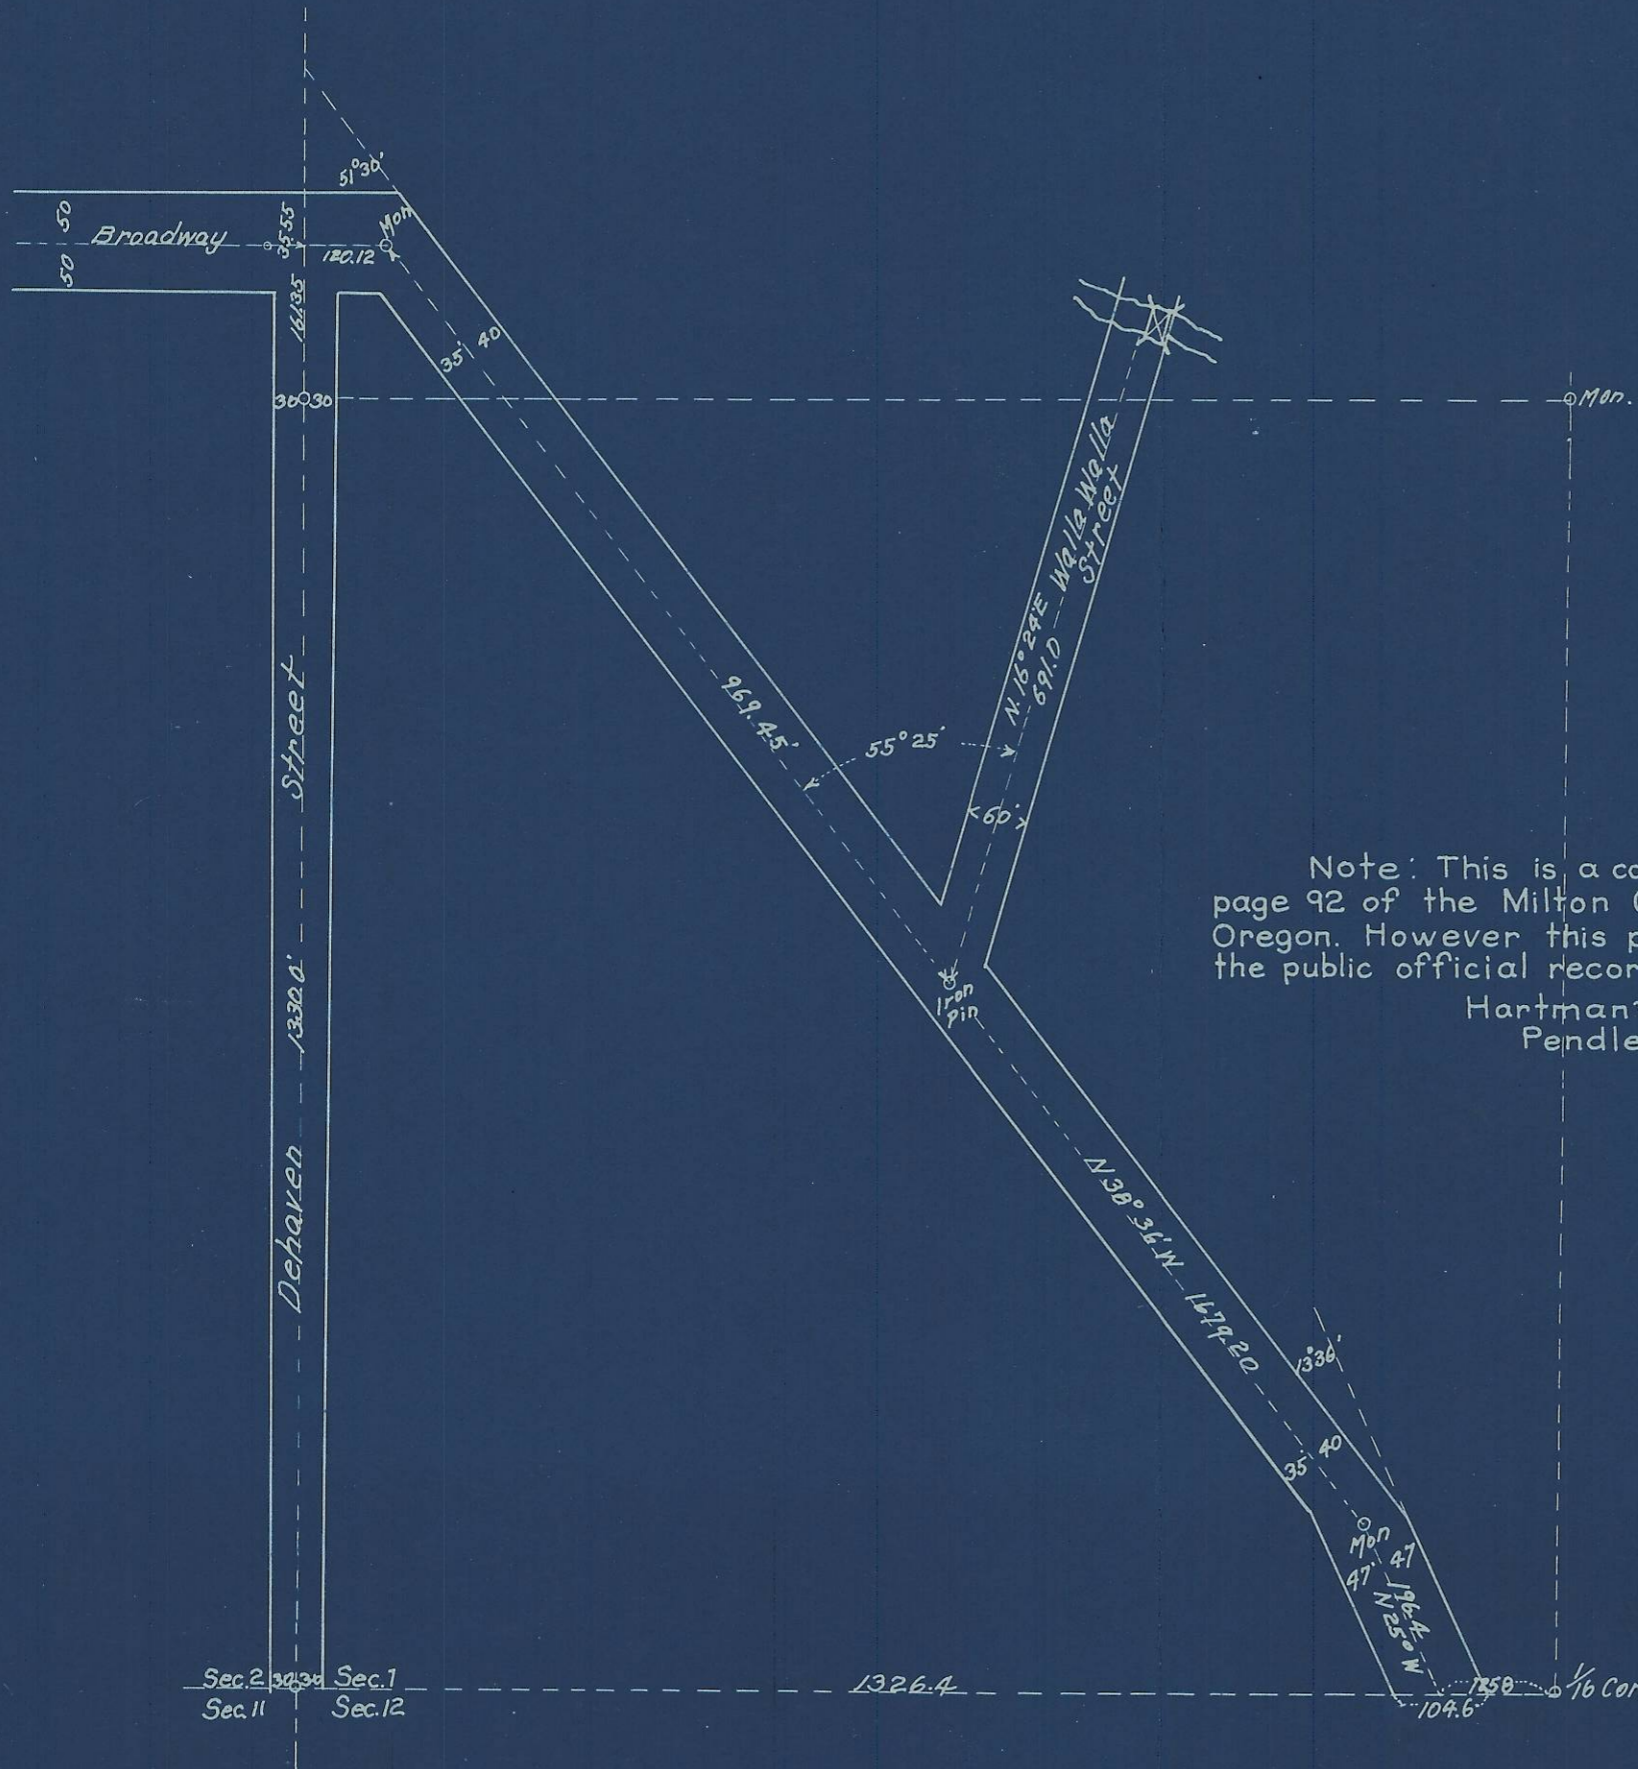

Note: This is a copy of the plat found at page 92 of the Milton City Plat Book at Milton Oregon. However this plat does not appear on the public official records of Umatilla County Oregon.  
 Hartman Abstract Company  
 Pendleton Oregon.

11-158-A  
 (5N 35 01 CC)

5N351CB