

PLAT OF UTOPIAN GARDEN UMATILLA CO OREGON

SCALE 200 FT. = 1 INCH.

Description



The Initial point of this Plat is a stone monument x inches marked A on North east face. On South east face and + on top, set at the South West corner of Block A on the North and South center line through center of Sec 9 T2 N12 R22 W4M sixteen Hundred twenty four (1624) feet South of the 1/4 corner on the section line between Sections 11 and 9 said Township

Surveyors Certificate

I hereby certify that I have surveyed the above Plat and that the distances marked upon this plat are correct

Jno C Arnold, County Surveyor
for Henry M. Helmer Deputy

STATE OF OREGON,
County of Umatilla.
This certifies that the within instrument was recorded for record and by the clerk of said County on the 22 day of July, A.D. 1892.
H. M. Jones, County Clerk
1892
22 day of July, A.D. 1892
at 10 o'clock A.M.
H. M. Jones, County Clerk

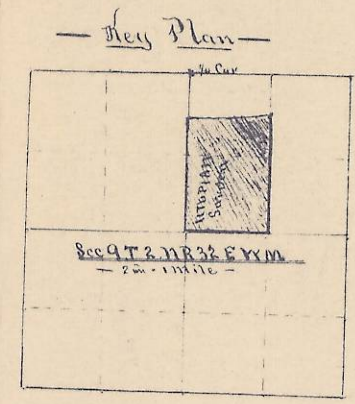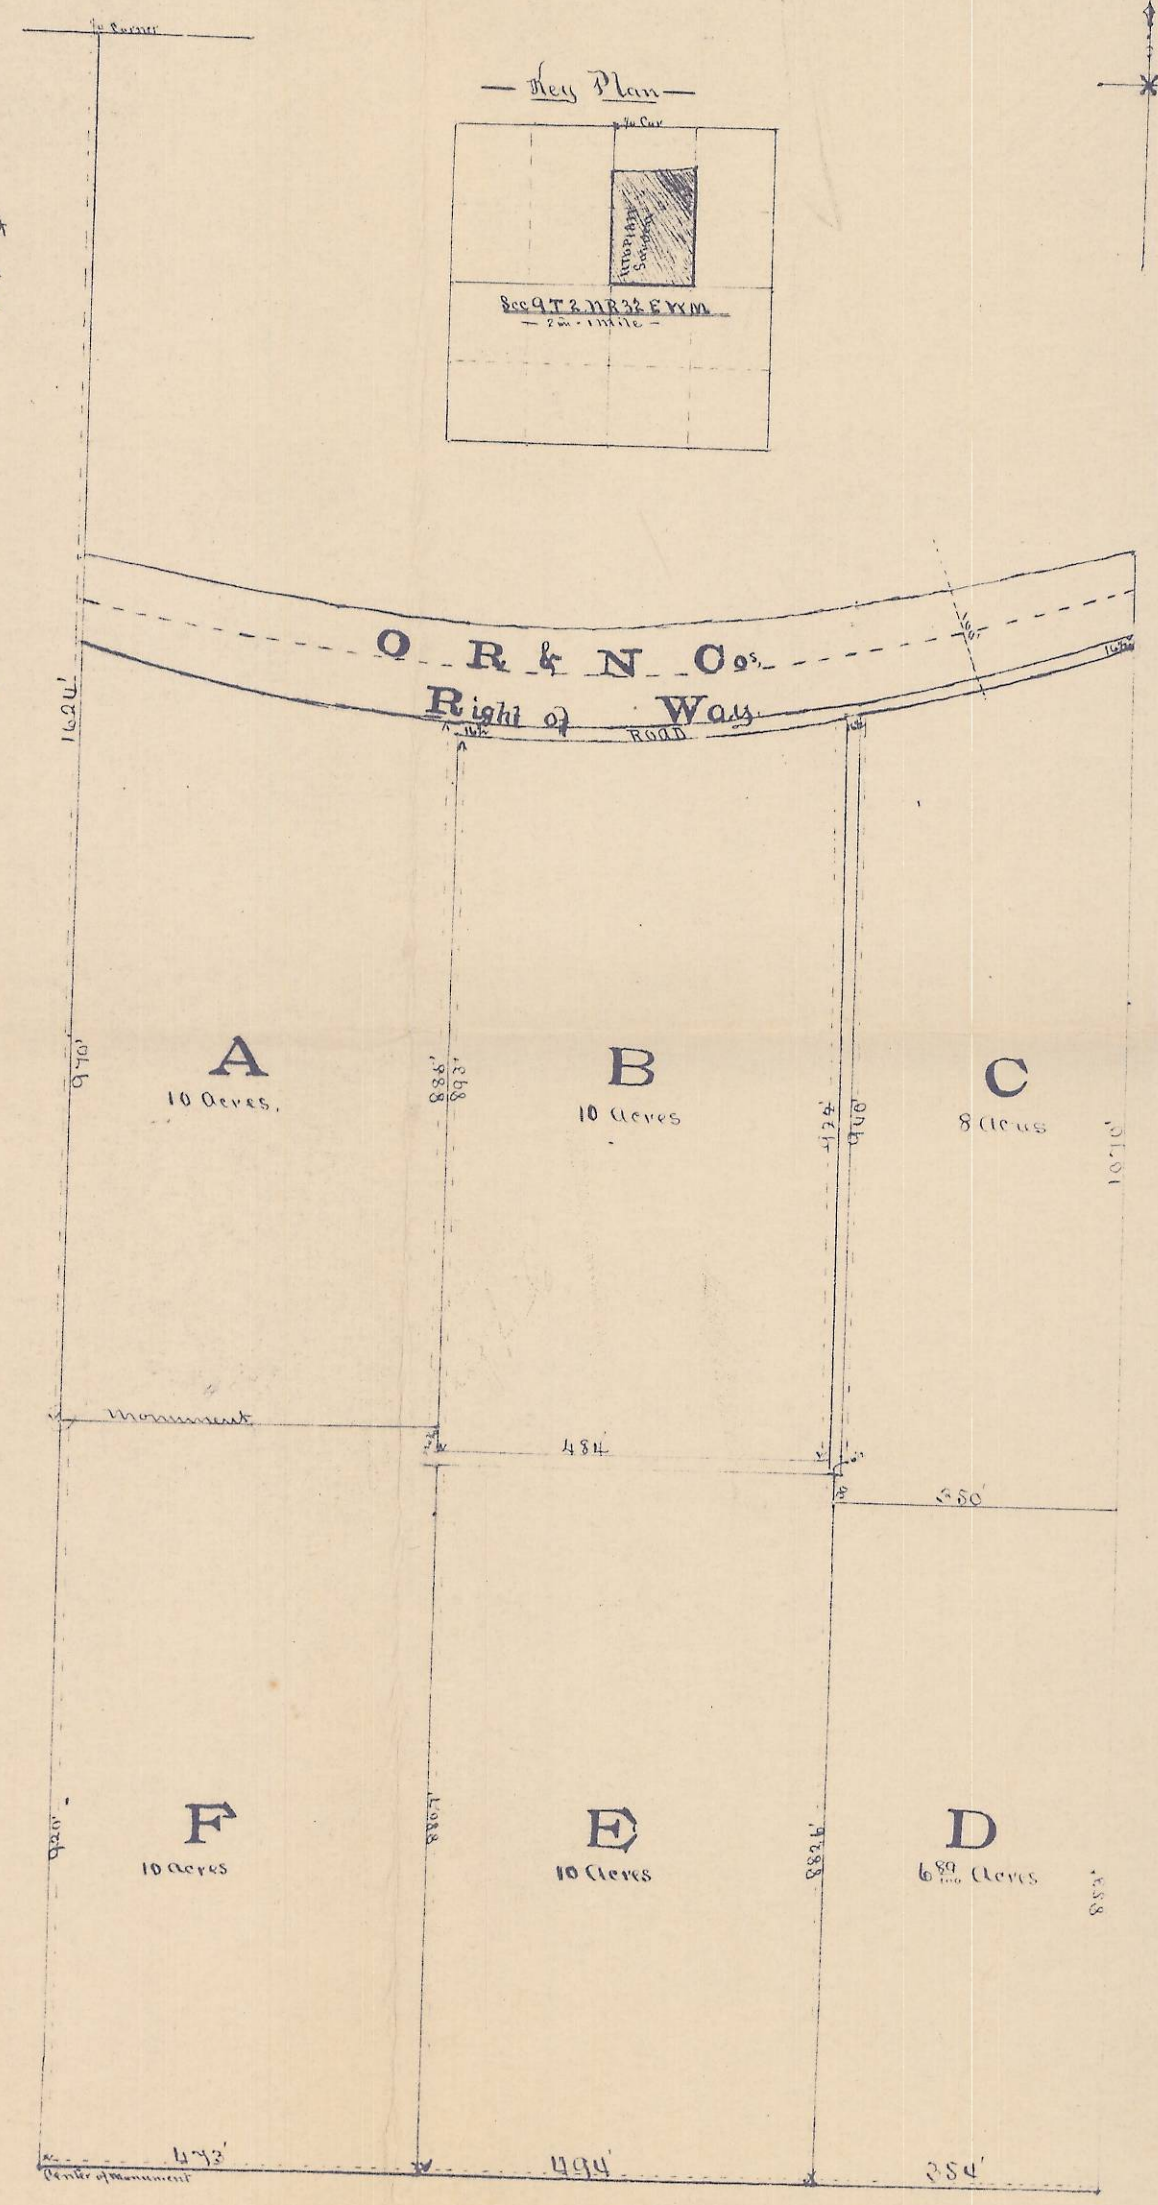

Rec of Section

Known all Men by these Presents that David L. Sturgis and Lina H. his wife of Umatilla Co State of Oregon owners of the following described property, to-wit:

Beginning at the intersection of the line running North and South through the center of Section Nine Township Two North Range Thirty two East N.M. with the South boundary of Oregon Railway and Navigation Company's right of way through said section which point is seven hundred eighty seven (787) feet South of the 1/4 corner between sections four and nine in said Township running thence along the South boundary of said railroad right of way thence thence North thirty two (320) feet more or less to intersect the line running North and South through the center of the N.E. 1/4 of said Sec 9 thence South along said center line through N.W. of said Sec 9 thence thence South thirty two (320) feet to its intersection with the line running East and West through center of said Sec 9 thence West along said East and West center line thence thence North by center line (1220) feet to center of said Sec 9 thence North on North and South center line of said Sec 9 Eighteen hundred ninety (1890) feet to place of beginning thence North to its known as Utopian Garden. In consideration of having placed the same into blocks, as being given and conveyed and conveyed into the public a road laid out on this Plat and designed to be used as a public highway forever, as described on the plat of said Utopian Garden, on file in the office of Clerk of said Umatilla County State of Oregon
In witness whereof we have hereunto set our hands and seals this 21 day of July, A.D. 1892.
David L. Sturgis
Lina H. Sturgis

Acknowledgment

State of Oregon }
County of Umatilla }
This certifies that on this 21st day of July A.D. 1892 before me the undersigned a Notary Public in and for said County and State, personally appeared the within named David L. Sturgis and Lina H. his wife who are known to me to be the identical persons aforesaid in and who executed the within instrument and acknowledges to me that they signed and sealed the same freely and voluntarily for the uses and purposes therein mentioned.
In witness whereof I have hereunto set my hand and seal this day and year above written.
William P. Darnley
Notary Public
State of Oregon
William P. Darnley
Notary Public for Oregon

RECEIVED BY
Umatilla County Surveyor
Date: 3/8/2012
File No: S. Alex
No. 12-022-B