

NW 1/4
Stone x
Sec 4, T5N, R35E, WM

KNOW all men by these presents that we,
John M. Clark and Lena Clark of Freewater
Umatilla County, Oregon, being the owners of
all the property shown and included within
the attached plat of Clark's Addition to
Freewater Umatilla County Oregon do hereby
make and declare the annexed plat to be the
plat of Clark's Addition to Freewater Umatilla
County Oregon, said land being situated in
the south west corner of the NW 1/4, NW 1/4;
Sec 4, T5N, R35E, WM, and do hereby dedicate
to the use of the public, without reservation,
all streets shown on said plat.

IN WITNESS WHEREOF

Witnesses:
J. P. Neal
Willard Bradley

John M. Clark
Lena Clark

PLAT
Showing
CLARK'S ADDITION to FREEWATER
UMATILLA COUNTY OREGON

June 5 1911

Scale
1"=50'

W.L. Bradley

State of Oregon }
County of Umatilla }

This certifies that on this 5th day of June 1911
before me the undersigned personally appeared the above
named John M. Clark and Lena Clark known to
me to be the persons described in, and who executed the
foregoing instrument of dedication, and acknowledged
to me that they executed the same freely and
voluntarily for the uses and purposes therein
mentioned.

IN testimony whereof

James P. Neal
Notary Public for Oregon

State of Oregon } ss.
County of Umatilla }

We the undersigned certify that we
have examined and hereby approve the attached plat
of Clark's Addition to Freewater, that the name adopted is
proper, that the streets are dedicated to the public use
without reservation or restriction whatsoever; that all
taxes and assessments against the lands covered by the
attached plat have been paid

County Assessor

State of Oregon } ss.
County of Umatilla }

I hereby certify that the attached
plat has been approved in accordance with the terms
of the foregoing certificate by the County Court of
Umatilla County Oregon, by order there made and
entered on this 3rd day of July 1911.
In testimony whereof I have hereunto set my
hand and attached the seal of said Court this
3rd day of July 1911.

County Clerk and Ex-Officio
Clerk of County Court of
Umatilla County.

State of Oregon } ss.
County of Umatilla }


I Willard Bradley being first duly
sworn, on oath depose and say, that I am the surveyor
who surveyed CLARK'S ADDITION to FREEWATER, that
I have correctly surveyed and marked with proper
monuments lands as represented upon this plat
thereof, and that the lands included within the attached
plat are located in the southwest corner of the NW 1/4, or
the NW 1/4; Sec 4, T5N, R35E, WM.

Dated Freewater Oregon June 5th 1911

Willard Bradley
Surveyor

Subscribed and sworn to before me this 6th day of June 1911.

James P. Neal
Notary Public for Oregon

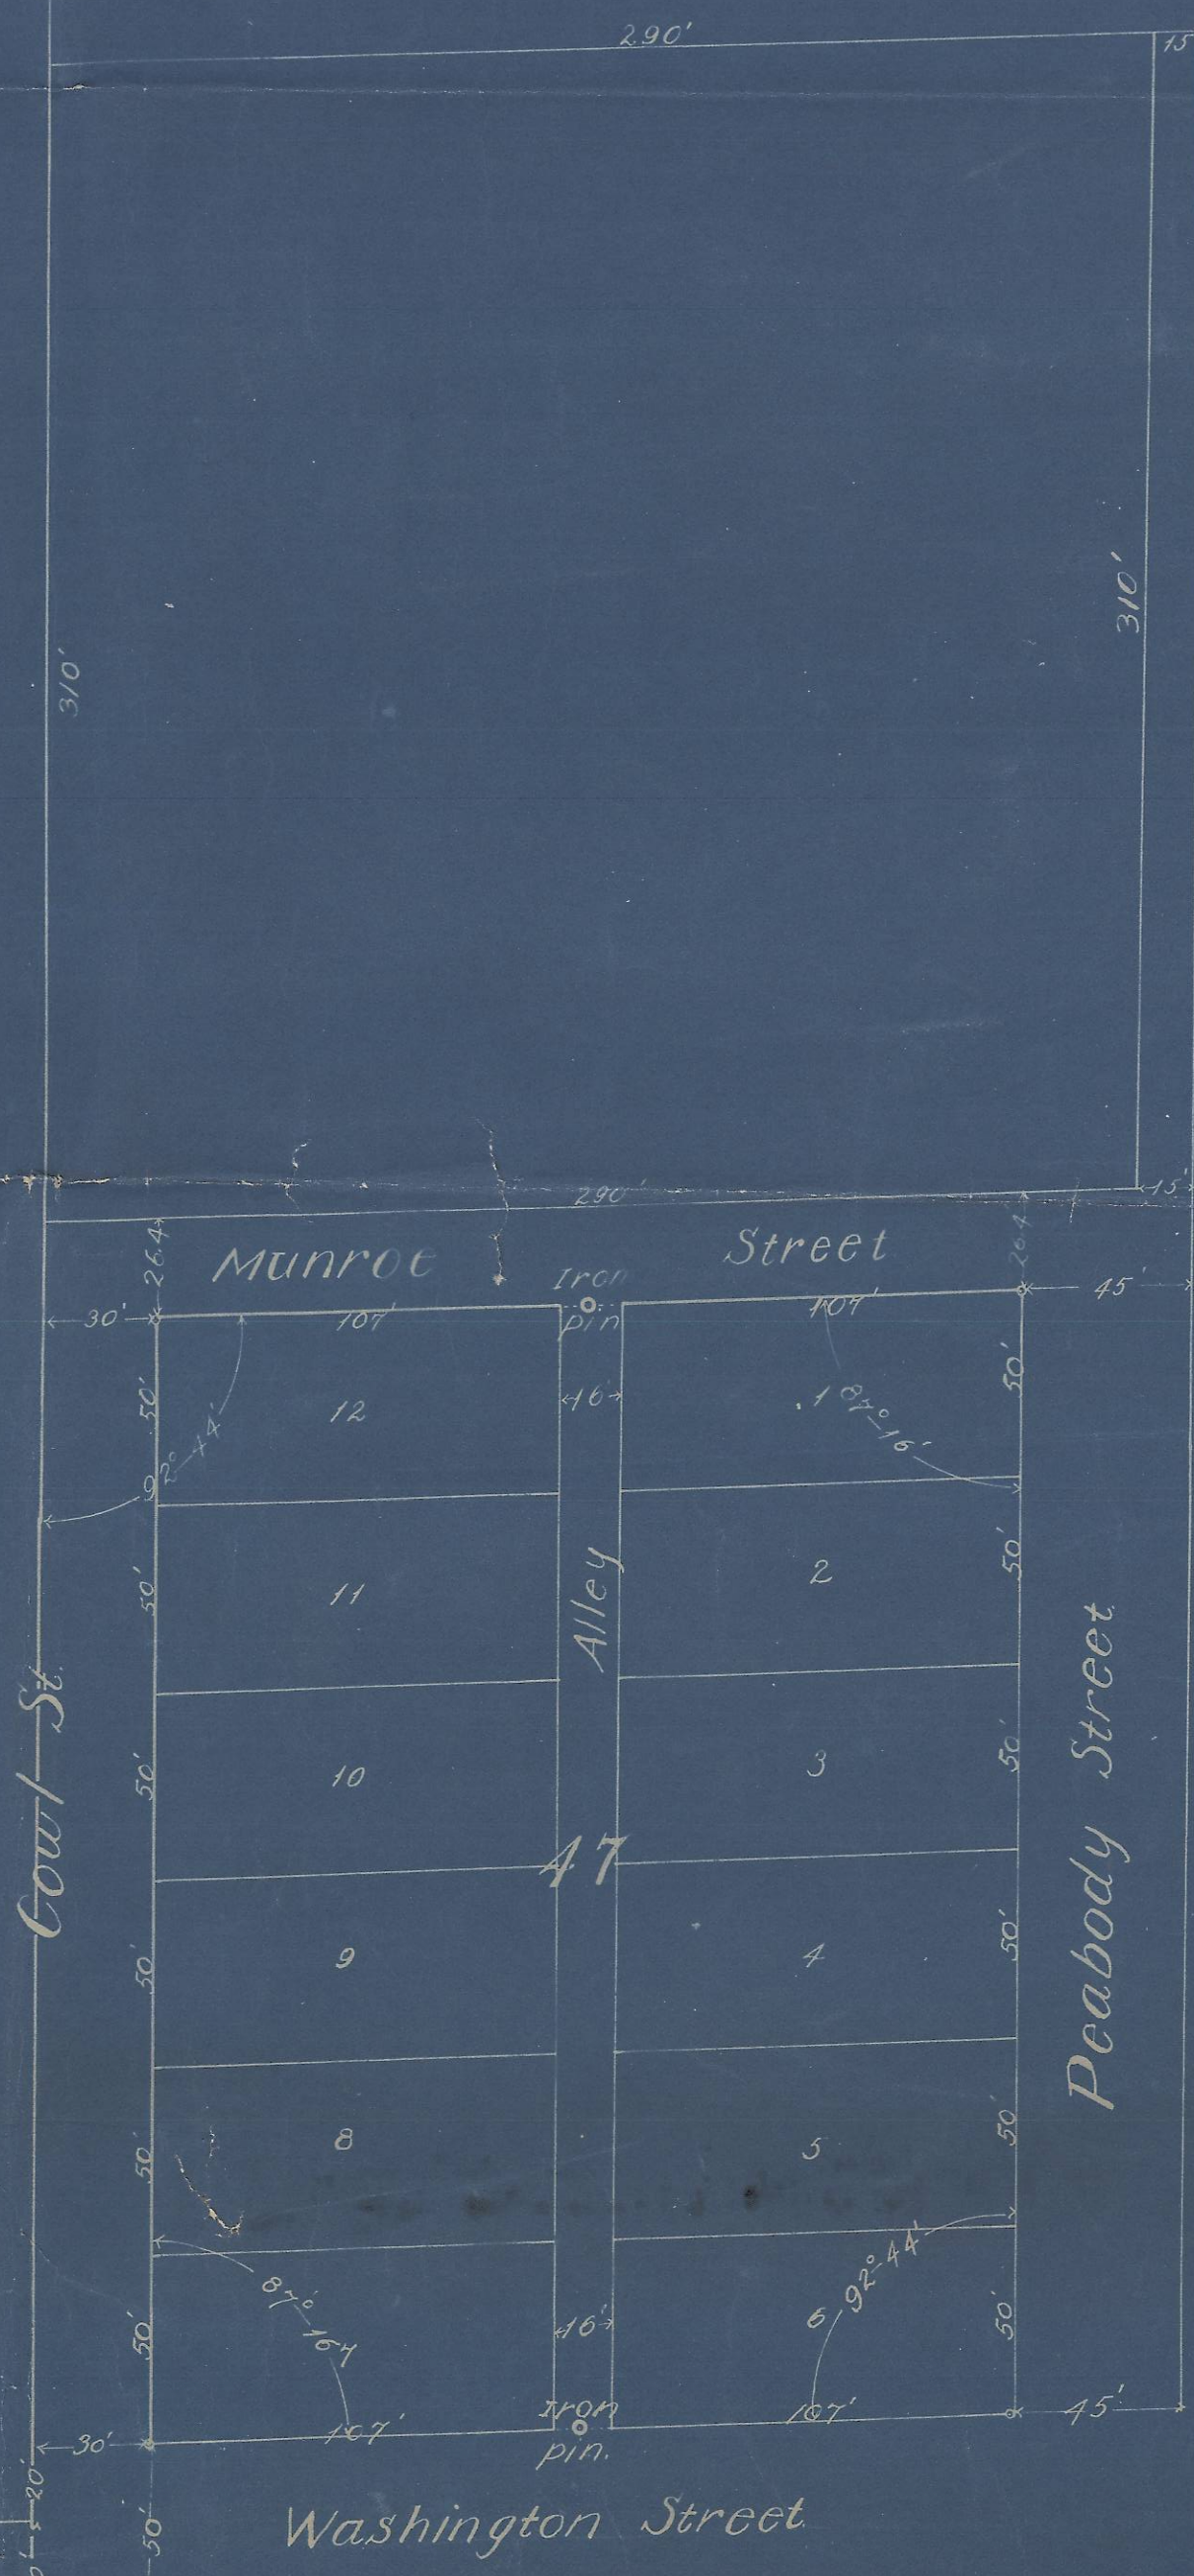

Stone x
SW corner NW 1/4, NW 1/4;
Sec 4, T5N, R35E, WM

TS 35 0168
D.S. 008-B

Filed August 5th 1911
at 10:00 o'clock a.m.
Basil Bunnings