


FEB 5 1948  
G. W. ...  
J. ...

VINING STREET

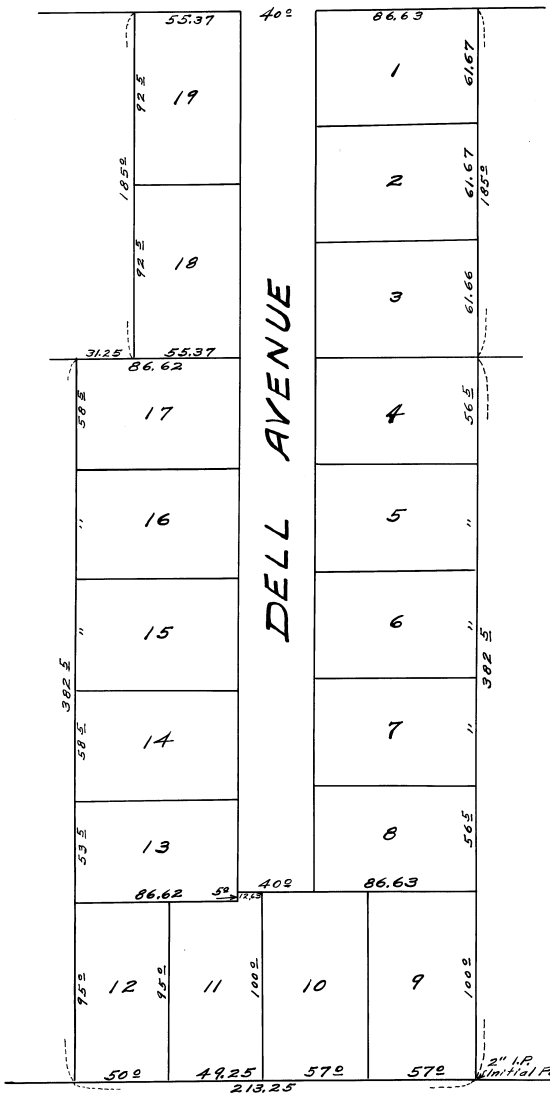

**ROWLEY'S ADDITION**  
TO CITY OF FREEWATER OREGON  
SURVEYED & PLATTED-DEC-1947--JAN-1948-  
BY W. E. O. CRIGER-ORE. REG. C. E. NO. 1497.  
SCALE: 1 inch= 40 Feet.

STATE OF OREGON, S.S.  
COUNTY OF UMATILLA.

I, W. E. O. Criger, being first duly sworn, on oath say, that I have correctly surveyed and platted the land as represented by the accompanying plat of Rowley's Addition to the City of Freewater, Oregon; the exterior boundaries of which are described as follows:— From the S.W. Corner of the N.W. 1/4 of the N. E. 1/4 of Sec. 2, T. 5 N., R. 35 E., M., thence north on the west line of said N.W. 1/4 of N. E. 1/4 of Sec. 2, 75.25 Ft., thence East and parallel with the north line of Sec. 2, 30 Ft. to the point of beginning, and at which point I planted a 2" iron pipe 3 Ft. long, the top thereof being driven below the surface of the ground six inches, in accordance with section 17-1304, Oregon Code annotated; thence north and parallel with the W. line of said N.W. 1/4 of N. E. 1/4 of Sec. 2, 213.25 Ft., thence East and parallel with the N. Line of Sec. 2, 382.5 Ft., thence south and parallel with the W. Line of N.W. 1/4 of N. E. 1/4 of Sec. 2, 312.5 Feet, thence east and parallel with the North Line of Sec. 2, 185.0 Ft. to the west line of Vining Street, thence south on said West line of Vining Street 182.0 Feet, thence west and parallel with the North Line of Sec. 2, 567 1/2 Feet in a straight line to the point of beginning.

Each corner of all lots is marked with an iron pin.

W. E. Criger

Subscribed and sworn to before me this 14th, day of Jan, 1948.  
Ed. Bishop Notary Public for Oregon.  
My Commission Expires: Feb. 1, 1950

STATE OF OREGON S.S.  
COUNTY OF UMATILLA

I, Frank B. Hayes, hereby certify that I am the duly elected, qualified and acting surveyor of Umatilla County, Oregon; and have carefully examined the accompanying plat of Rowley's Addition to the City of Freewater, Umatilla County, Oregon; that it complies with the laws of the State of Oregon, with reference to the surveying and platting of such plats, and is hereby approved.

Dated this 14th, day of January, 1948.

F. B. Hayes Surveyor of Umatilla County, Oregon.  
Reg. C. E. No. 197.

STATE OF OREGON S.S.  
COUNTY OF UMATILLA

The foregoing plat of Rowley's Addition to the City of Freewater, Umatilla County, Oregon, has been examined and the said plat meets all requirements of the local vicinity, and the same is hereby approved by order of the common council of the City of Freewater, Oregon.

Dated this 13th, day of Jan, 1948.

City Council of Freewater, Oregon:

By, H. A. Murray Mayor.  
By, Corinne E. Russell Recorder.

STATE OF OREGON S.S.  
COUNTY OF UMATILLA

I, Mrs. E. B. Castell, County Clerk of Umatilla County, do hereby certify that the foregoing sheet of tracing is an exact copy of the plat and the lettering thereon of Rowley's Addition to the City of Freewater, Oregon, as filed in the office of the County Recorder, Umatilla County, Oregon.

**DEDICATION:**  
**KNOW ALL MEN BY THESE PRESENTS:** That I, we, the undersigned of Freewater, Umatilla County, Oregon; owners and claimants in the above described tract, do hereby declare and acknowledge the accompanying to be the authorized plat of Rowley's Addition to the City of Freewater, Umatilla County, Oregon; and we do give, grant and dedicate to the use of the public, as streets and alleys and public highways, all streets and alleys shown on the said plat and owned by the undersigned.

Dated this 14th, day of Jan, 1948.

Core G. Kelly Executive  
Eva Anita Jaynes Estate  
M. O. Lewis  
Hayel Lewis  
C. M. Rowley  
Adella Rowley

STATE OF OREGON S.S.  
COUNTY OF UMATILLA

On this 14th, day of Jan, 1948, before me, a notary public in and for said County and State, personally appeared, Core G. Kelly, M. O. Lewis, Hayel Lewis, C. M. Rowley and Adella Rowley

of Freewater, Umatilla County, Oregon; personally known to me to be the identical persons described and who executed the foregoing deed of dedication, and acknowledged to me that they each for himself, or herself, executed the same freely and voluntarily for the uses and purposes mentioned.

In witness whereof I have set my hand and affixed my notary seal, the day and year mentioned above.  
Ed. Bishop Notary Public-  
My Commission Expires: Feb. 1, 1950

**CERTIFICATE OF COUNTY COURT and ASSESSOR:**

We, the undersigned, Officers in and for Umatilla County, Oregon, hereby certify that we have examined the accompanying plat of Rowley's Addition to the City of Freewater, Oregon; and find that the streets and alleys conform with the adjacent public streets and alleys insofar as practicable; that the name is lawful; that the dedication is without reservation or restriction; that said plat is in conformance with the statutes; that all taxes and assessments have been paid; Therefore the same is hereby approved.

Jesse H. Stoney County Judge  
Ann B. Mearns County Commissioner  
Henry C. Bismant County Commissioner  
Adella Rowley County Assessor.

STATE HIGHWAY

759 25 Ft. to S.W. Corner of N.W. 1/4 of N. E. 1/4 Sec. 2, T. 5 N., R. 35 E., M. N.S. 207

Mrs. E. B. Castell County Clerk of Umatilla County, Oregon.