

**OWNERS DECLARATION:**

HARISH S. PATEL AND BHANU S. PATEL ARE THE MANAGING MEMBERS OF S.P. LLC, AN OREGON LIMITED LIABILITY COMPANY. THE ENTITY THAT OWNS THE LAND SHOWN ON THE ACCOMPANYING PLAT. THE DECLARANT DOES HEREBY STATE THAT IT HAS CAUSED THIS SURVIVORSHIP REPLAT TO BE PREPARED IN ACCORDANCE WITH ORS CHAPTER 92, AS REVISED, AND HEREBY ESTABLISH AND ACKNOWLEDGE THIS PLAT AS THE OFFICIAL MAP AND PLAT OF HAMPTON ADDITION TO THE CITY OF PENDLETON, OREGON.

THE 8 FEET WIDE EASEMENTS DESIGNATED ON THE PLAT OF THE WEST SLOPE PARK ADDITION ALONG EACH SIDE OF THE LOT LINE THAT WAS COMMON TO LOTS 5 AND 6, BLOCK 5 OF THE WEST SLOPE PARK ADDITION ARE HEREBY EXTINGUISHED BY THIS REPLAT.

S.P. LLC.: [Signature]  
 HARISH S. PATEL  
 MANAGING MEMBER

S.P. LLC.: [Signature]  
 BHANU S. PATEL  
 MANAGING MEMBER

STATE OF OREGON }  
 COUNTY OF WASHINGTON } S.S.

ON THIS 4<sup>th</sup> DAY OF May 2007, APPEARED HARISH S. PATEL, MANAGING MEMBER OF S.P. LLC, WHO IS KNOWN TO ME TO BE THE IDENTICAL PERSON WHO EXECUTED THE PLAT TO ME AND THAT HE EXECUTED THE SAME FREELY AND VOLUNTARILY.


BEFORE ME [Signature]  
 NOTARY PUBLIC FOR OREGON  
 MY COMMISSION EXPIRES 8-16-2010  
 MY COMMISSION NUMBER 409148

STATE OF CALIFORNIA }  
 COUNTY OF DEL Norte } S.S.

ON THIS 9<sup>th</sup> DAY OF April 2007, APPEARED BHANU S. PATEL, MANAGING MEMBER OF S.P. LLC, WHO IS KNOWN TO ME TO BE THE IDENTICAL PERSON WHO EXECUTED THE PLAT TO ME AND THAT HE EXECUTED THE SAME FREELY AND VOLUNTARILY.

BEFORE ME [Signature]  
 NOTARY PUBLIC FOR CALIFORNIA  
 MY COMMISSION EXPIRES 10-29-2010  
 MY COMMISSION NUMBER 1697052

**HAMPTON ADDITION**  
 AN ADDITION TO THE CITY OF PENDLETON, OREGON.  
 A REPLAT OF LOTS 5 AND 6, BLOCK 5 OF  
 WEST SLOPE PARK ADDITION  
 LOCATED IN THE SOUTHWEST QUARTER OF SECTION 11,  
 TOWNSHIP 2 NORTH, RANGE 32 EAST, W.M.,  
 CITY OF PENDLETON, UMATILLA COUNTY, OREGON.  
 APRIL, 2007

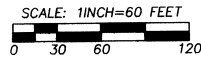

"BASIS OF BEARINGS": WEST SLOPE PARK ADDITION.  
 DIMENSIONS SHOWN ON THIS PLAT, WHICH ARE COMMON WITH DIMENSIONS REPORTED ON THE PLAT OF WEST SLOPE PARK ADDITION, VISTA HEIGHTS ADDITION OR VISTA HEIGHTS 2ND ADDITION, ARE IDENTICAL.

**LEGEND**

- ⊙ - FOUND PLAT MONUMENTS FROM WEST SLOPE PARK ADDITION. 5/8" REBAR UNLESS OTHERWISE NOTED.
- - FOUND PLAT MONUMENTS NOTED ON VISTA HEIGHTS ADDITION OR VISTA HEIGHTS 2ND ADDITION. MONUMENTS ARE 5/8" REBAR WITH A 1 1/4" YELLOW PLASTIC CAP MARKED "OR 1106, WA PLS 17372", UNLESS OTHERWISE NOTED.
- ⊙ - SET 5/8" BY 30" REBAR WITH 1 1/4" RED PLASTIC CAP MARKED "OR PLS 1106, WA PLS 17372".
- 11 - INDICATES LOT NUMBER FROM VISTA HEIGHTS ADDITION.
- 14 - INDICATES LOT NUMBER FROM VISTA HEIGHTS 2nd ADDITION.
- INDICATES EXISTING UTILITY EASEMENTS ESTABLISHED ON THE PLAT OF WEST SLOPE PARK ADDITION, TO REMAIN AFTER REPLAT.
- S.F. - INDICATES SQUARE FEET, ROUNDED TO NEAREST 5 SQUARE FEET.

**SURVEYOR'S CERTIFICATE**


I, WILLIAM R. WELLS, A PROFESSIONAL LAND SURVEYOR IN THE STATE OF OREGON, DO HEREBY CERTIFY THAT I HAVE CORRECTLY SURVEYED AND MARKED WITH LEGAL MONUMENTS, IN ACCORDANCE WITH O.R.S. CHAPTER 92, AS REVISED, THE LANDS SHOWN IN THE ACCOMPANYING PLAT OF THE HAMPTON ADDITION. I FURTHER CERTIFY THE INITIAL POINT IS MONUMENTED BY A 5/8 BY 30 INCH IRON REBAR.

**REAL PROPERTY DESCRIPTION:**  
 LOTS 5 AND 6 OF BLOCK 5 OF THE WEST SLOPE PARK ADDITION TO THE CITY OF PENDLETON, UMATILLA COUNTY, OREGON, RECORDED AT BOOK 11, PAGE 28, RECORD OF TOWN PLATS, UMATILLA COUNTY, OREGON.

Will. R. Wells  
 WILLIAM R. WELLS, PLS 1106

REGISTERED PROFESSIONAL LAND SURVEYOR  
Will. R. Wells  
 OREGON  
 JULY 22, 1977  
 WILLIAM R. WELLS  
 1106  
 RENEWS 6/30/08

I CERTIFY THIS IS AN EXACT COPY OF THE PLAT OF THE HAMPTON ADDITION.  
Will. R. Wells  
 WILLIAM R. WELLS, PLS

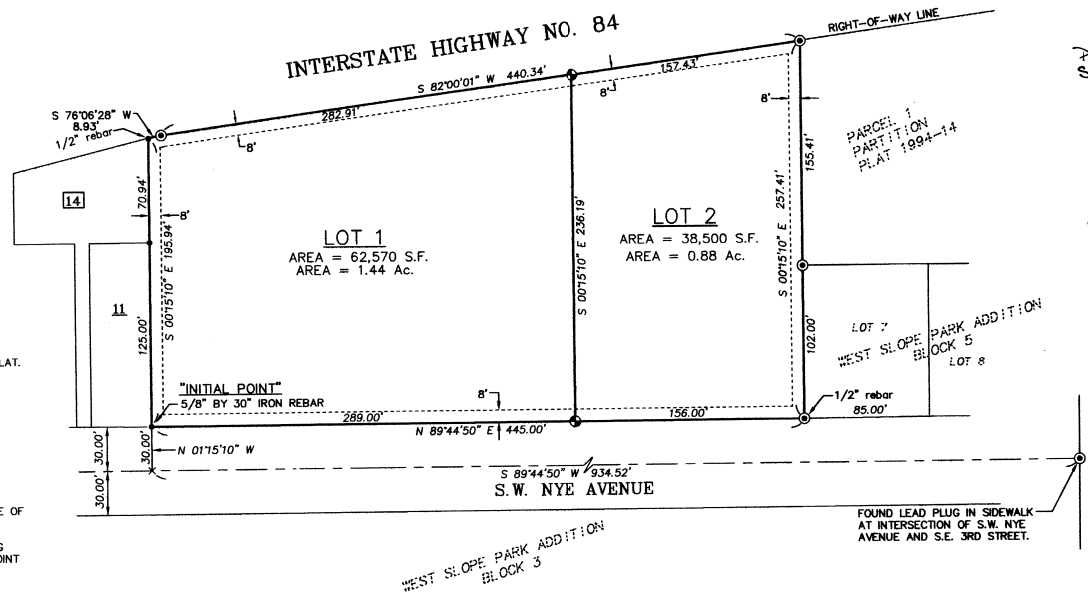

**APPROVALS**

**CITY OF PENDLETON**  
 CITY OF PENDLETON PLANNING COMMISSION  
 THE ACCOMPANYING PLAT IS HEREBY APPROVED AND ADOPTED THIS 15 DAY OF May 2007.  
[Signature] CHAIR  
[Signature] PLANNING DIRECTOR

**CITY OF PENDLETON SURVEYOR**  
 THE ACCOMPANYING PLAT IS HEREBY APPROVED THIS 11 DAY OF May 2007.  
[Signature]  
 PENDLETON CITY SURVEYOR

**UMATILLA COUNTY**  
 UMATILLA COUNTY SURVEYOR  
 I CERTIFY THAT I HAVE EXAMINED THE ACCOMPANYING PLAT, THAT IT COMPLIES WITH THE LAWS OF THE STATE OF OREGON WITH REFERENCE TO THE FILING AND RECORDING OF SUCH PLATS, AND I THEREFORE APPROVE SAID PLAT FOR SIGNATURE BY THE COUNTY COMMISSIONERS OF UMATILLA COUNTY, OREGON.  
 DATED THIS 16 DAY OF May 2007.  
[Signature]  
 UMATILLA COUNTY SURVEYOR

**UMATILLA COUNTY ASSESSOR AND TAX COLLECTOR**  
 WE, THE ASSESSOR AND THE TAX COLLECTOR OF UMATILLA COUNTY, OREGON, DO HEREBY CERTIFY THAT WE HAVE EXAMINED THE TAX RECORDS RELATIVE TO THE LAND COVERED BY THE ACCOMPANYING PLAT AND THAT ALL MONETARY SUMS DUE FOR STATE AND COUNTY TAXES AND ASSESSMENTS THAT COULD CONSTITUTE A LIEN ON SAID LAND HAVE BEEN PAID AND WE HEREBY APPROVE SAID PLAT.  
 DATED THIS 16<sup>th</sup> DAY OF May 2007.  
[Signature]  
 UMATILLA COUNTY ASSESSOR  
[Signature]  
 UMATILLA COUNTY TAX COLLECTOR

**UMATILLA COUNTY COMMISSIONERS**  
 THIS IS TO CERTIFY THAT THE ACCOMPANYING PLAT IS APPROVED FOR FILING AND RECORDING IN THE RECORD OF TOWN PLATS OF UMATILLA COUNTY, OREGON, BY THE UNDERSIGNED, BY IT'S ORDER.  
 DATED THIS 22<sup>nd</sup> DAY OF May 2007.  
[Signature] CHAIRMAN  
[Signature] COMMISSIONER  
[Signature] COMMISSIONER

RECORDING INFORMATION, UMATILLA COUNTY OFFICE OF RECORDS:

STATE OF OREGON, COUNTY OF UMATILLA }  
 I certify that this instrument was received and recorded  
 ON May 22, 2007  
 at 11:30 o'clock Am., in the record of PLATS of said County.  
 BOOK 15 PAGE 26 Slide  
**OFFICE OF COUNTY RECORDS**  
 By: Jean Hemphill, Records Officer  
 Fees \$ 50.00 No. 2007-5190755

WILLIAM R. WELLS, PLS  
 2602 N.E. RIVERSIDE PLACE  
 P.O. BOX 1696  
 PENDLETON, OR 97801  
 PHONE: (541) 276-6362

DATE: 4/07 DR. BY: SGW  
 CK. BY: WRW NO. REC'D BY: [Signature]

PROJECT: Hampton addition  
**HAMPTON ADDITION**  
 A REPLAT OF LOTS 5 & 6, BLOCK 5 OF WEST SLOPE PARK ADDITION, LOCATED IN THE SW 1/4 OF SECTION 11, T2N., R32E., W.M., CITY OF PENDLETON, UMATILLA COUNTY, OREGON.

Umatilla County Surveyor 2032 ICC  
 Date 5-07  
 word by KK  
 No. 07-1672