



HAYDEN REPLAT

A REPLAT IN THE WEST 50 FEET OF LOTS 10 AND 11, IN BLOCK 45 OF RESERVATION ADDITION TO THE CITY OF PENDLETON, SITUATED IN THE SW 1/4 OF SECTION 10, TOWNSHIP 2 NORTH, RANGE 32 EAST, WILLAMETTE MERIDIAN

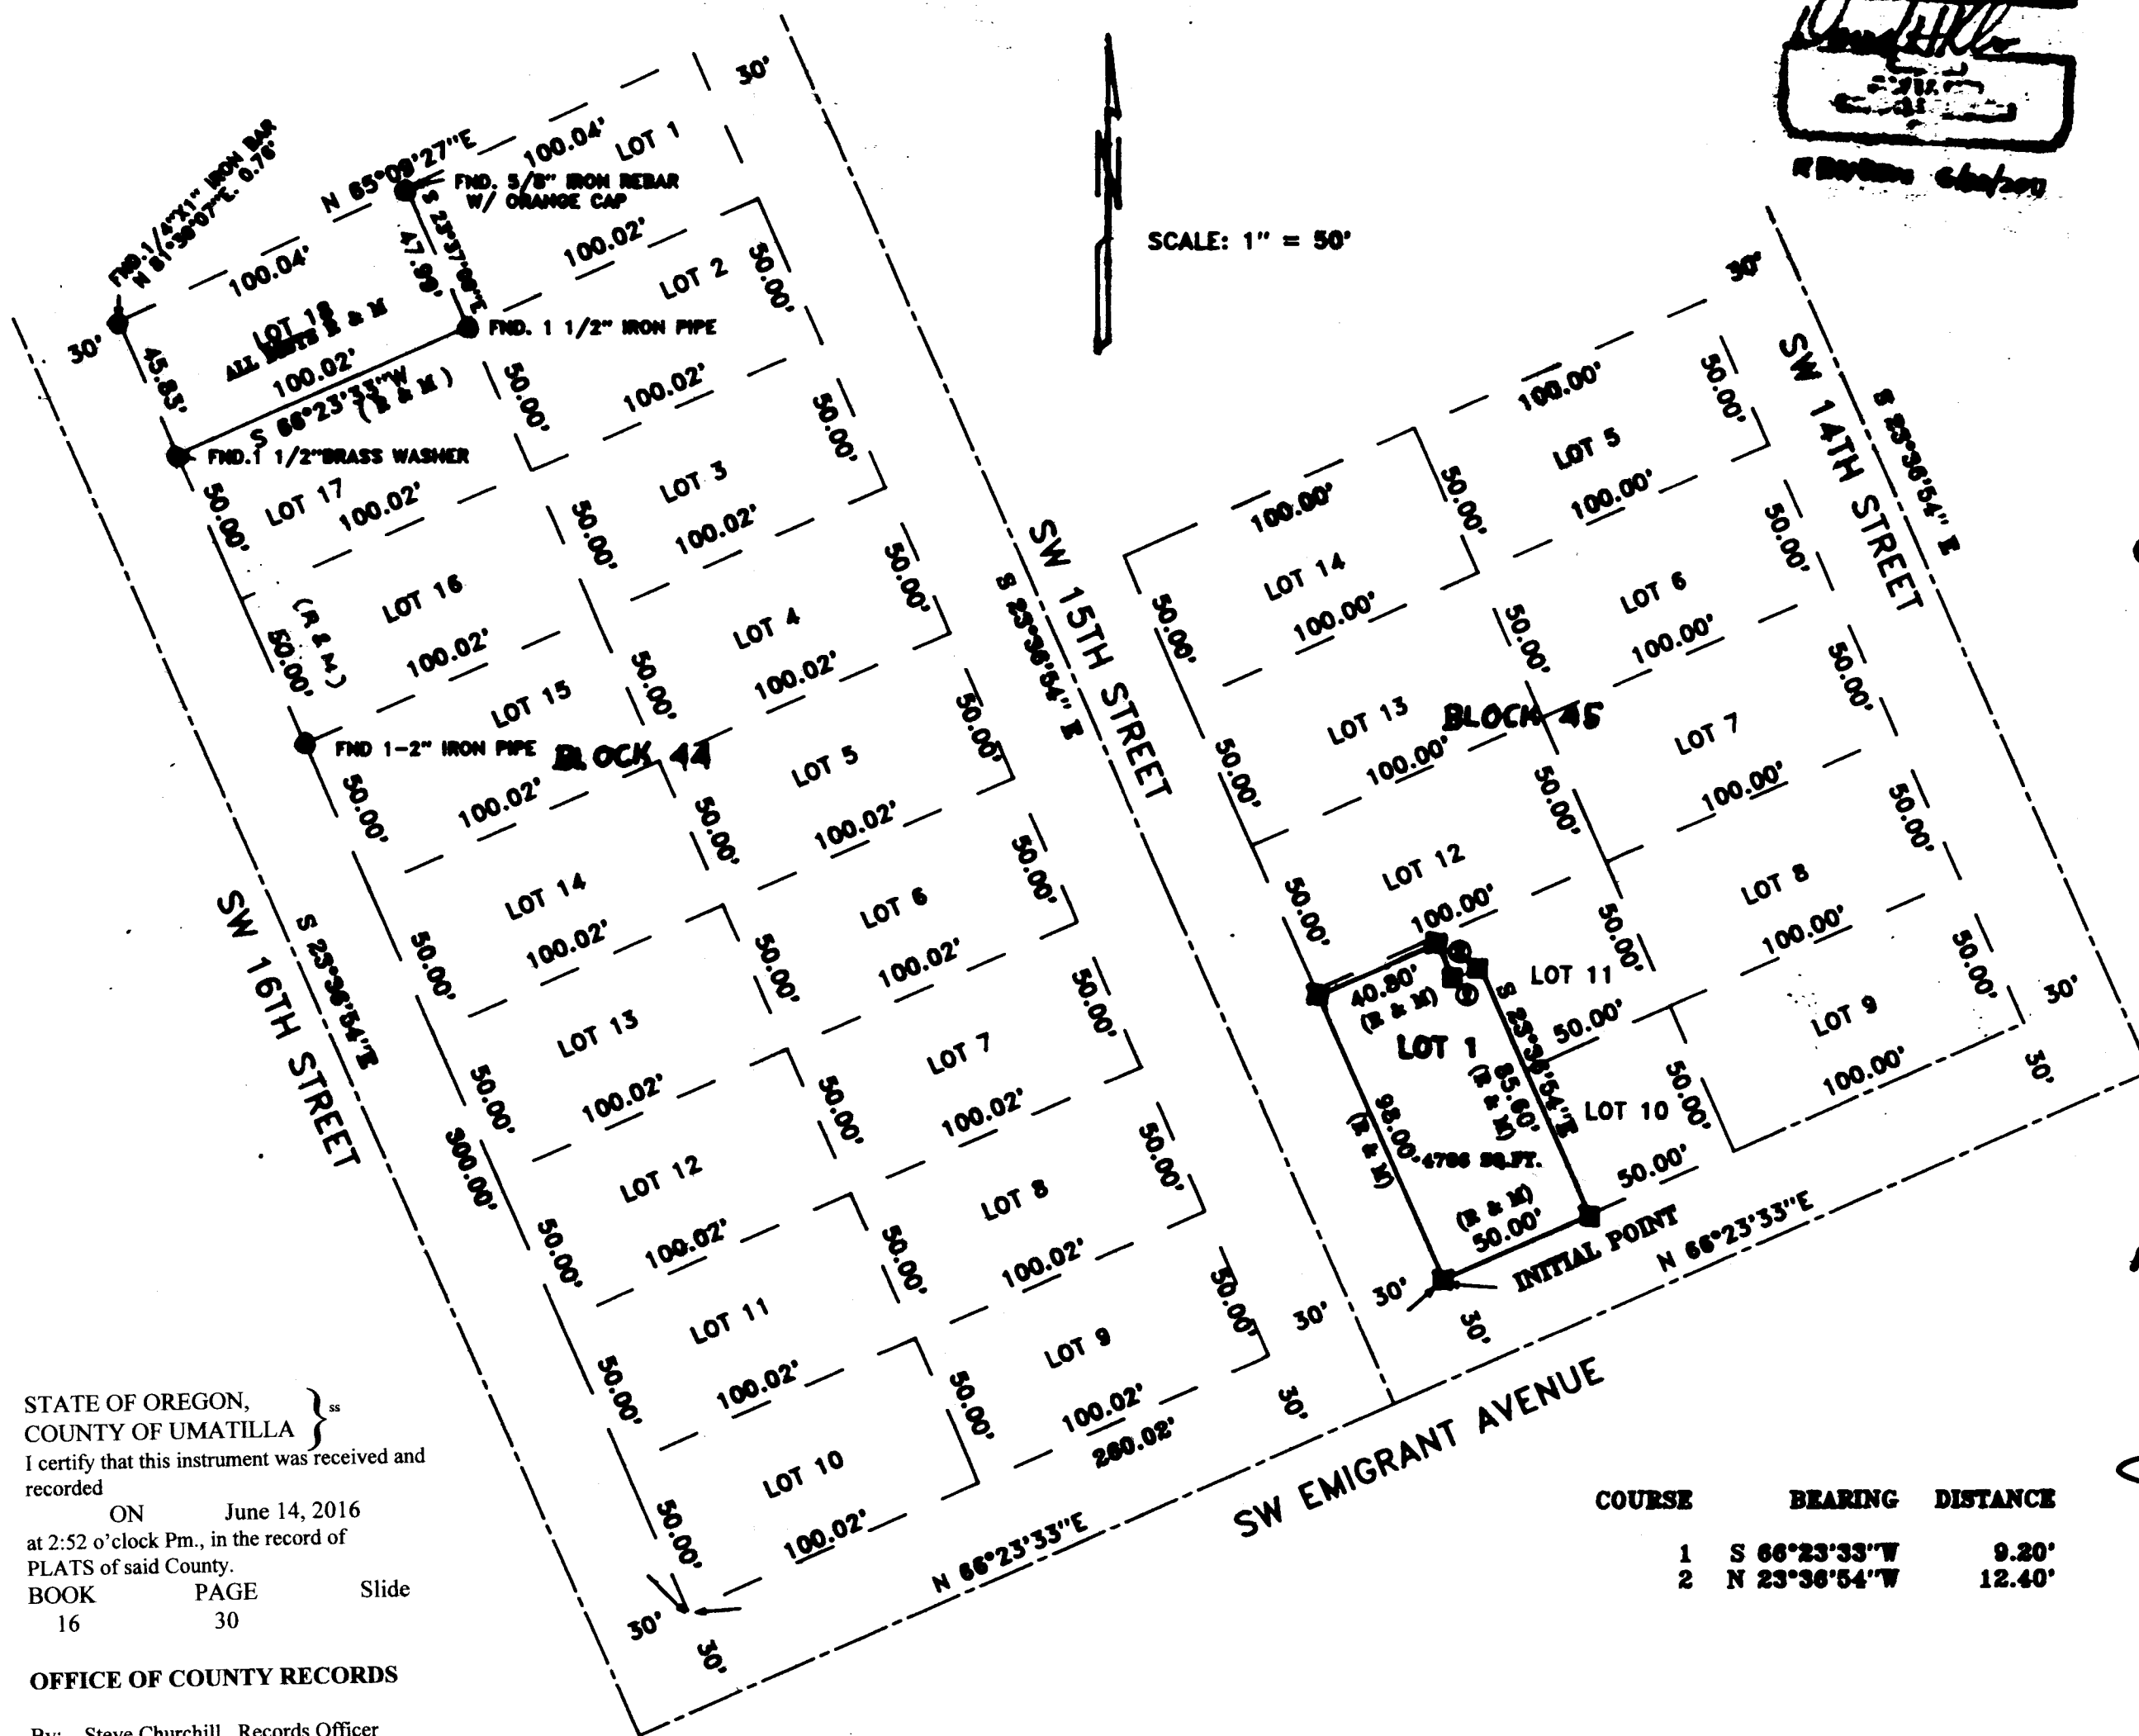

SCALE: 1" = 50'

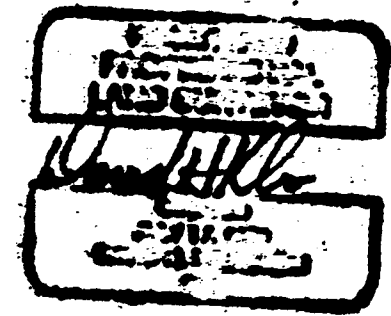

SURVEYORS CERTIFICATE & NARRATIVE

I, DAVID H. KRUMBEIN, A PROFESSIONAL LAND SURVEYOR IN THE STATE OF OREGON, DO HEREBY CERTIFY THAT I HAVE SURVEYED AND MARKED WITH LEGAL MONUMENTS, IN ACCORDANCE WITH ORS CHAPTER 92, AS REVISED, AND THE CITY OF PENDLETON DEVELOPMENT ORDINANCES, THE LAND SHOWN ON THE ACCOMPANYING PLAT OF "HAYDEN REPLAT".
 SAID LEGAL DESCRIPTION BEING: DEED REF: 2015-6300590, REEL 589-590 BEGINNING AT THE SW CORNER OF LOT 10, A 5/8" IRON REBAR, BLK 45 RESERVATION ADDITION TO THE CITY OF PENDLETON; THENCE N 66°24' E ALONG THE SOUTHERLY LINE OF LOT 10 A DISTANCE OF 50 FEET; THENCE N 23°36' W AND PARALLEL TO THE WESTERLY LINE OF SAID BLOCK 45, A DISTANCE OF 85.60 FEET; THENCE S 66°24' W AND PARALLEL TO THE SOUTHERLY LINE OF SAID BLOCK 45, A DISTANCE OF 9.20 FEET; THENCE N 23°36' W AND PARALLEL TO THE WESTERLY LINE OF SAID BLOCK 45, A DISTANCE OF 12.40 FEET; THENCE S 66°24' W AND PARALLEL TO THE SOUTHERLY LINE OF SAID BLOCK 45, A DISTANCE OF 40.80 FEET TO A POINT ON THE WESTERLY LINE OF SAID BLOCK 45; THENCE S 23°36' E ALONG SAID WESTERLY LINE OF BLOCK 45 A DISTANCE OF 98 FEET TO THE POINT OF BEGINNING.
 ALL BEING IN THE CITY OF PENDLETON, UMATILLA COUNTY, OR.
 THE SURVEY WAS TIED TO C.S. NO. 13-003B AS SHOWN ON THE PLAT. MONUMENTS FOUND ARE NOTED AND THE BASIS OF BEARINGS WAS TAKEN FROM THOSE TIES.
 BECAUSE THE DISTANCES ON THE SURVEY AGREE WITH THE ORIGINAL PLAT I HELD THE PLAT DIMENSIONS FOR THIS SURVEY.

KRUMBEIN ENGINEERING LTD
 17 SW FRAZIER, STE 347
 PENDLETON, OR. 97801

David H. Krumbin
 DAVID H. KRUMBEIN, PLS 933

OWNERS DECLARATION

I, RONNA R. HAYDEN, DO HEREBY ESTABLISH AND ACKNOWLEDGE THIS REPLAT AS THE OFFICIAL MAP AND PLAT OF "HAYDEN" REPLAT. A REPLAT OF A PORTION OF LOTS 10 AND 11, BLOCK 45, RESERVATION ADDITION TO THE CITY OF PENDLETON, UMATILLA COUNTY, OREGON, AND THAT IT WAS PREPARED IN ACCORDANCE WITH PRS CHAPTER 92 AS REVISED, AND THE CITY OF PENDLETON DEVELOPMENT ORDINANCES.

R. Hayden
 RONNA R. HAYDEN


ACKNOWLEDGMENT

STATE OF OREGON) SS
 COUNTY OF UMATILLA)

THIS INSTRUMENT WAS ACKNOWLEDGED BEFORE ME THIS 19th DAY OF April 2016.

Jutta Malinovic
 NOTARY PUBLIC

MY COMMISSION EXPIRES 11/5/18 MY COMMISSION NUMBER 933218

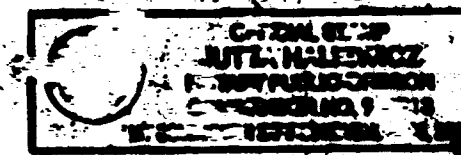

APPROVALS

CITY OF PENDLETON PLANNER CITY OF PENDLETON SURVEYOR
 THE ACCOMPANYING REPLAT IS HEREBY APPROVED THIS 4 DAY OF April 2016 THE ACCOMPANYING REPLAT IS HEREBY APPROVED THIS 4 DAY OF April 2016

Jane Craig
 CITY PLANNER

David H. Krumbin
 CITY SURVEYOR

MORROW COUNTY SURVEYOR
 I CERTIFY THAT I HAVE EXAMINED THE ACCOMPANYING REPLAT, THAT IT COMPLIES WITH THE LAWS OF THE STATE OF OREGON WITH REFERENCE TO THE FILING AND RECORDING OF SUCH PLATS, AND THEREFORE APPROVE SAID PLAT FOR SIGNATURE BY THE COUNTY COMMISSIONERS OF UMATILLA COUNTY.

DATED THIS 8th DAY OF June 2016

Stephen K. Hallock
 MORROW COUNTY SURVEYOR

ASSESSOR AND TAX COLLECTOR
 WE, THE ASSESSOR AND THE TAX COLLECTOR OF UMATILLA COUNTY, OREGON, DO HEREBY CERTIFY THAT WE HAVE EXAMINED THE TAX RECORDS RELATIVE TO THE LAND COVERED BY THE ACCOMPANYING REPLAT AND THAT ALL AD/VALOREM AND SPECIAL ASSESSMENTS DUE PURSUANT TO LAW HAVE BEEN ASSESSED AND COLLECTED.

DATED THIS 8th DAY OF June 2016

Patricia Knight
 COUNTY ASSESSOR

Christine Knight
 COUNTY TAX COLLECTOR

STATE OF OREGON,
 COUNTY OF UMATILLA }
 I certify that this instrument was received and recorded
 ON June 14, 2016
 at 2:52 o'clock Pm., in the record of
 PLATS of said County.
 BOOK PAGE Slide
 16 30
 OFFICE OF COUNTY RECORDS
 By: ...Steve Churchill...Records Officer
 Fees \$ 78.00 No. 2016-6440549

- LEGEND**
- INDICATES FOUND MONUMENTS AS NOTED FROM C.S. NO. 13-003-B
 - INDICATES SET 5/8" X 24" IRON REBAR W/ ALUMINUM CAP STAMPED PLS 933

RECEIVED BY
 Umatilla County Surveyor
 Date: 6-15-16
 Rec'd By: CT
 No.: 16-068-B

APPROVALS
 UMATILLA COUNTY COMMISSIONERS
 THE ACCOMPANYING REPLAT IS HEREBY APPROVED FOR FILING AND RECORDING IN THE RECORD OF PLATS OF UMATILLA COUNTY BY THE UNDERSIGNED, BY ITS ORDER.

DATED THIS 14 DAY OF June 2016

George M. ...
 CHAIRPERSON
William ...
 COMMISSIONER

...
 COMMISSIONER