



**CERTIFICATION**

I, G. DENNIS EDWARDS A REGISTERED PROFESSIONAL LAND SURVEYOR HEREBY CERTIFY THAT ON 2/5/76 A SURVEY WAS STARTED AND COMPLETED ON 2/18/76 OF THE LANDS SHOWN HEREON BY ME OR UNDER MY DIRECTION THAT THE PROPERTY CORNERS ARE MARKED AS SHOWN, AND THAT THIS MAP IS A TRUE AND ACCURATE REPRESENTATION OF SAID SURVEY.

REGISTERED PROFESSIONAL LAND SURVEYOR  
*G. Dennis Edwards*  
 OREGON  
 JULY 16, 1971  
 G. DENNIS EDWARDS  
 951

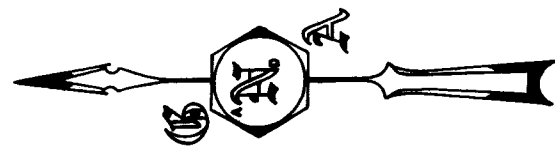

SCALE 1" = 50'

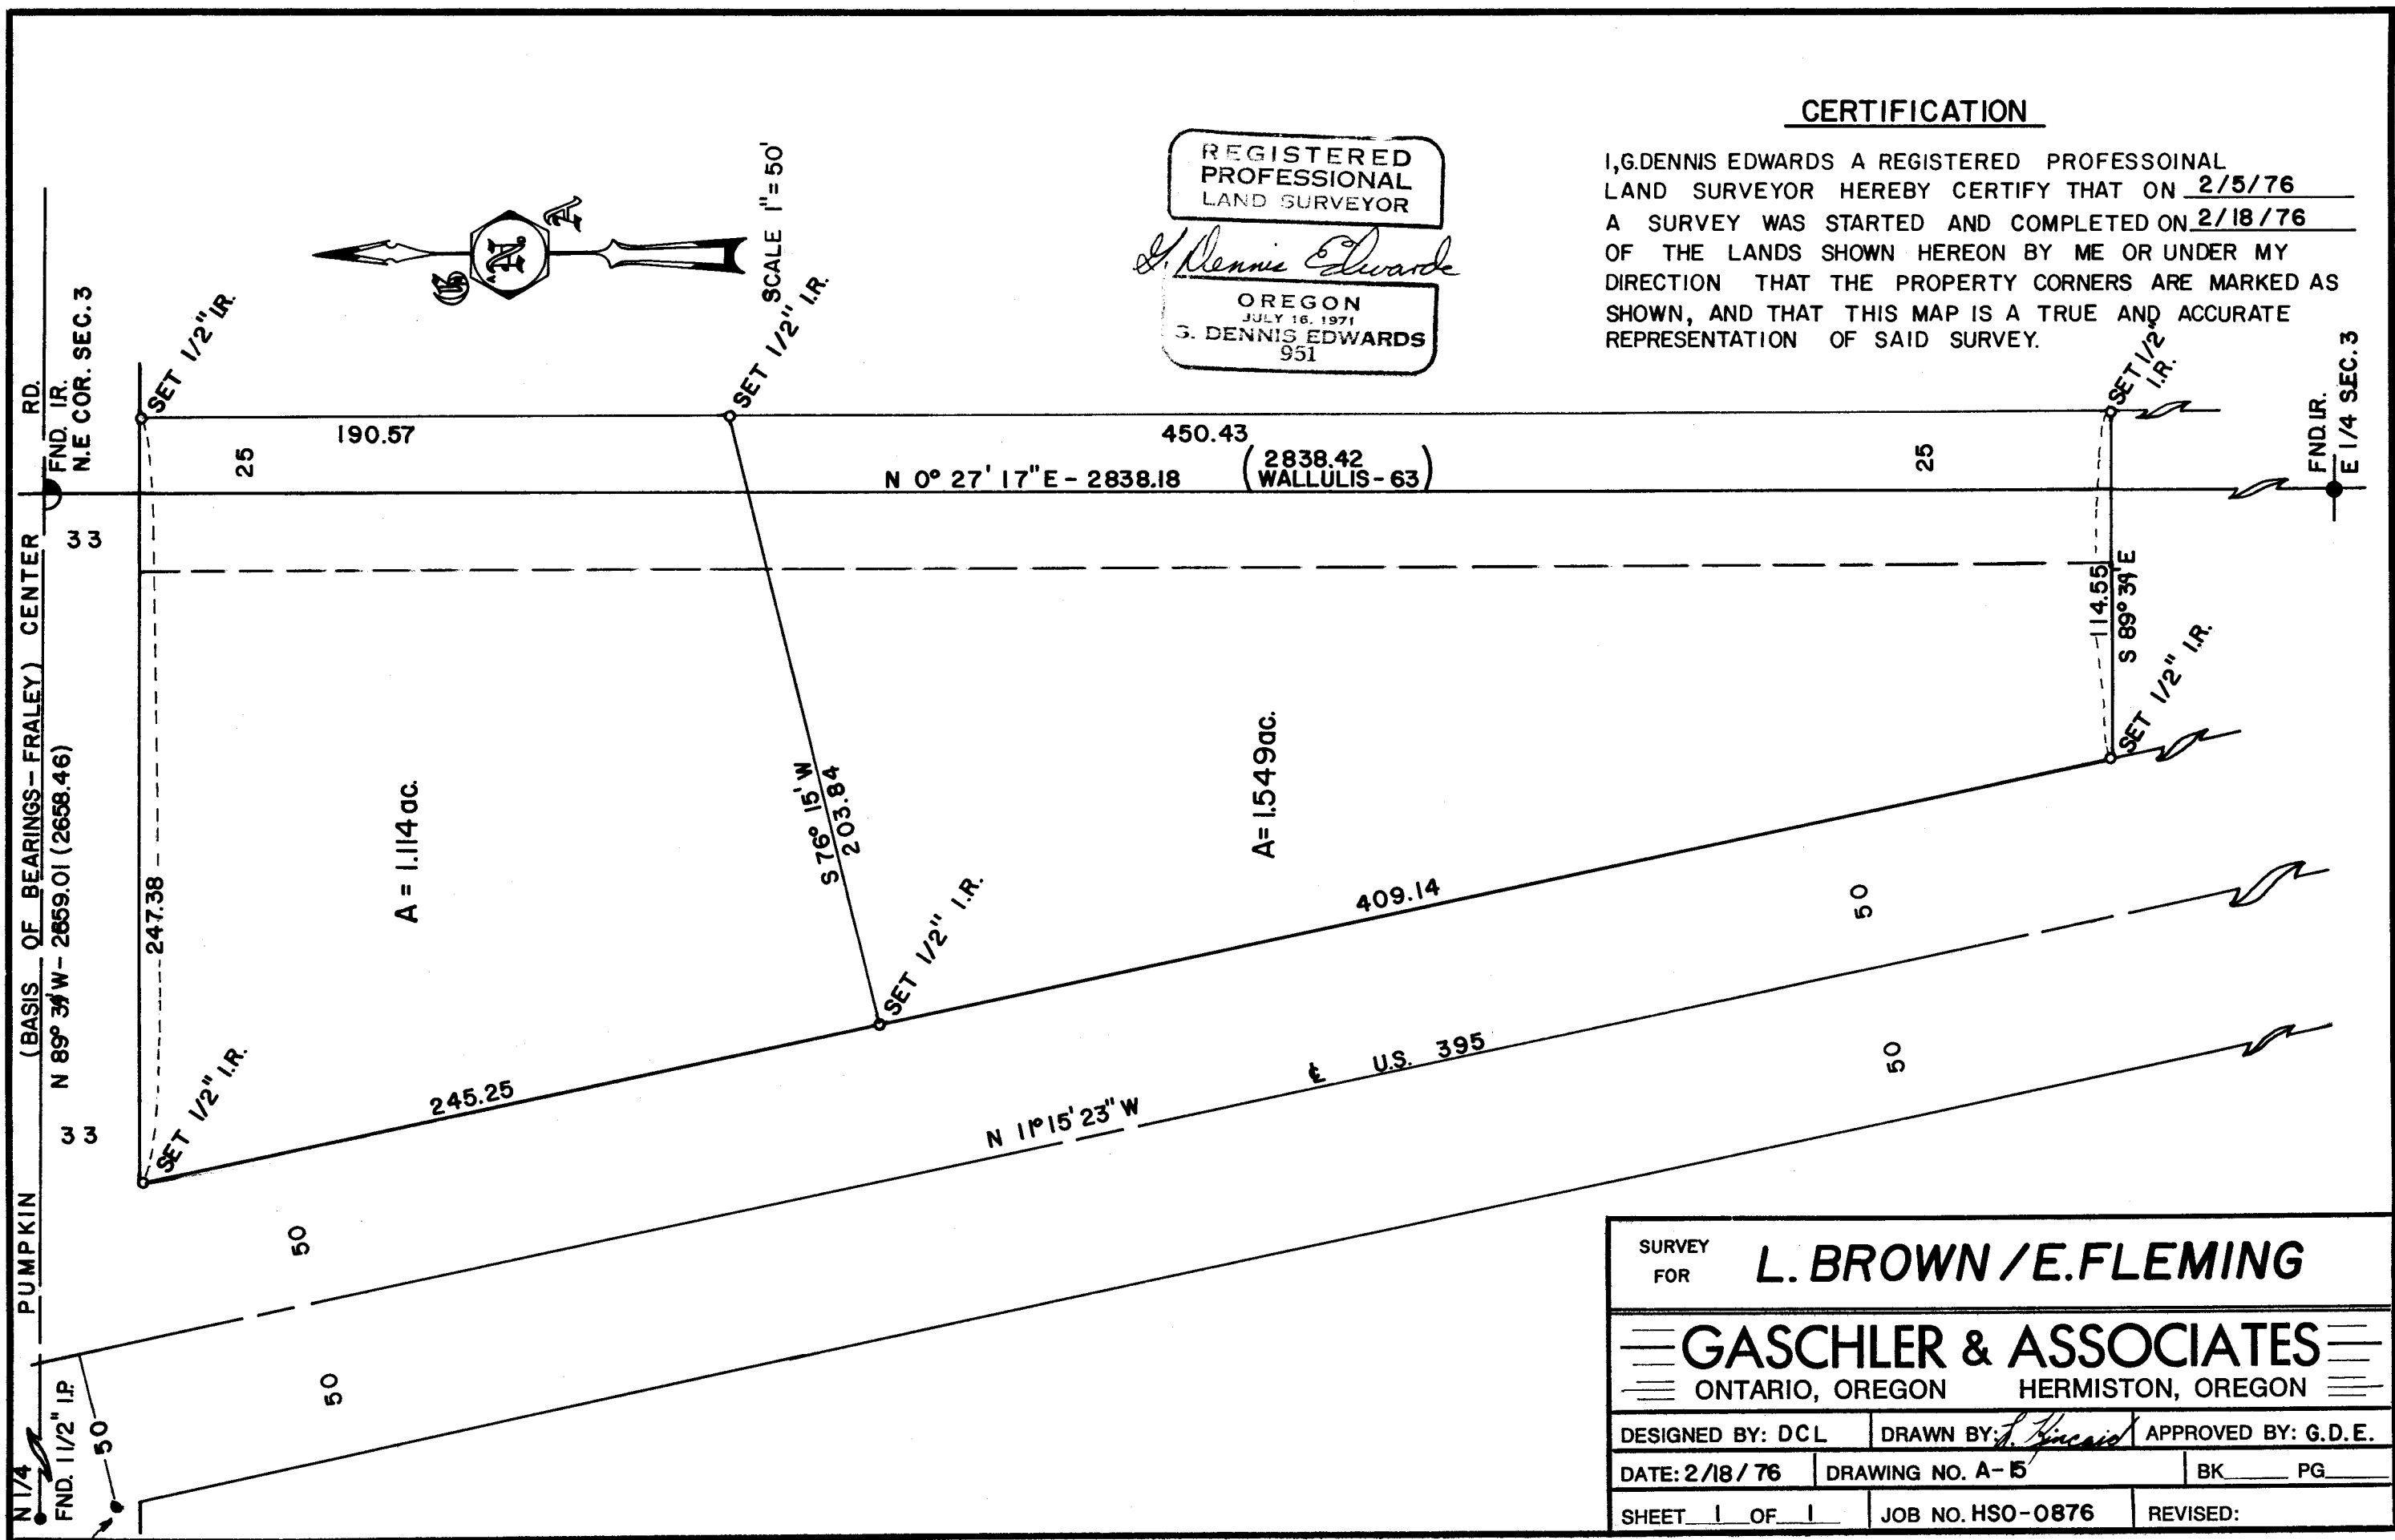

SURVEY FOR	<b>L. BROWN / E. FLEMING</b>		
<b>GASCHLER &amp; ASSOCIATES</b>			
ONTARIO, OREGON		HERMISTON, OREGON	
DESIGNED BY: DCL	DRAWN BY: <i>J. Garcia</i>	APPROVED BY: G.D.E.	
DATE: 2/18/76	DRAWING NO. A-5	BK	PG
SHEET 1 OF 1	JOB NO. HSO-0876	REVISED:	