
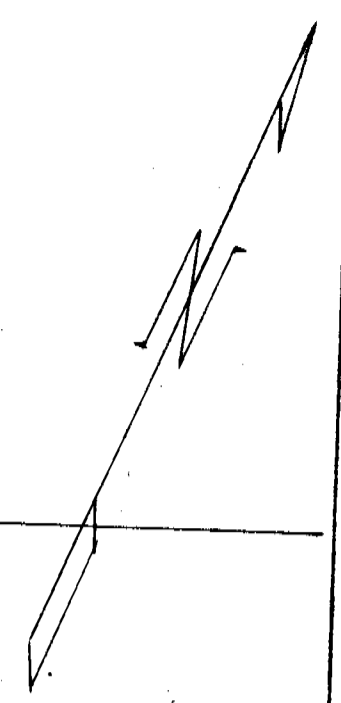


Q-287-A

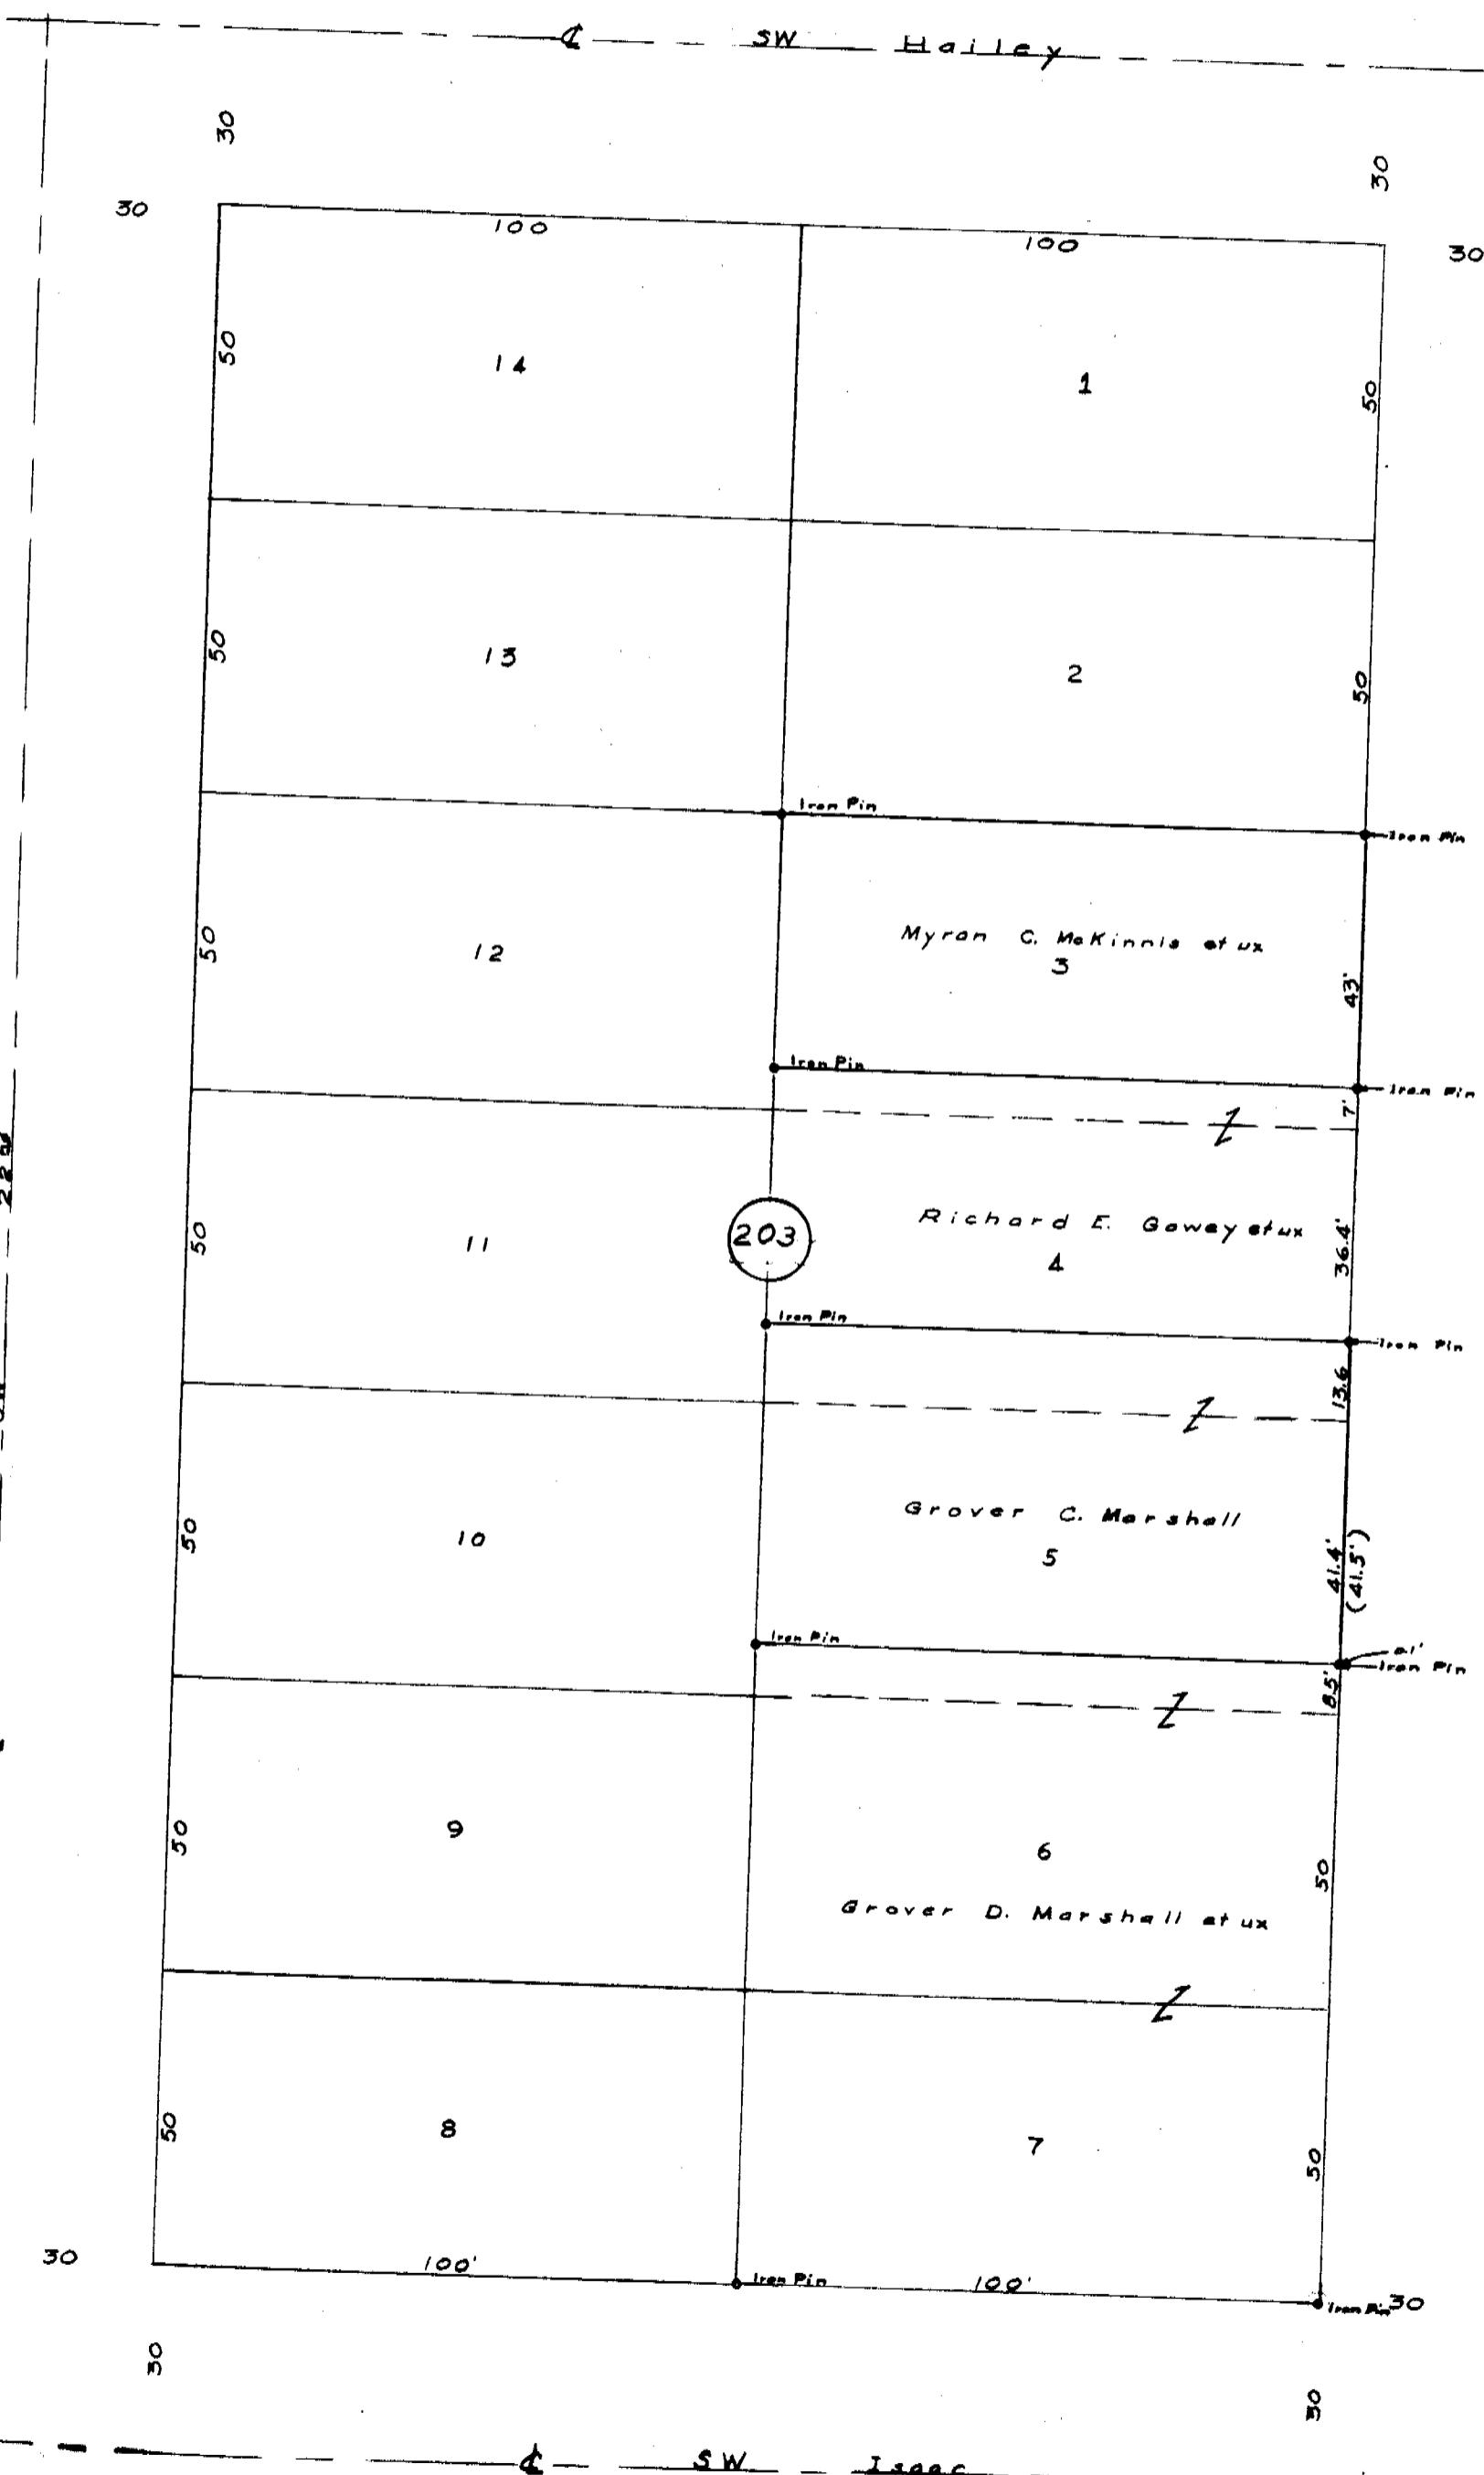

REGISTERED  
**OREGON**  
 LAND SURVEYOR  
*Wayne O. Harris*  
 MAY 6, 1955  
**WAYNE O. HARRIS**  
**346**

Q-287-A

**HAYES & HARRIS ENGINEERING**  
 SURVEY FOR  
**GEORGIA GATES**  
 Lots 3, 4, 5, 6, & 7 Block 203  
 Reservation Addition  
 Pendleton, Oregon

Scale	Date	Drawn By	Check By
1" = 20'	10-24-55	A.S.V.	