
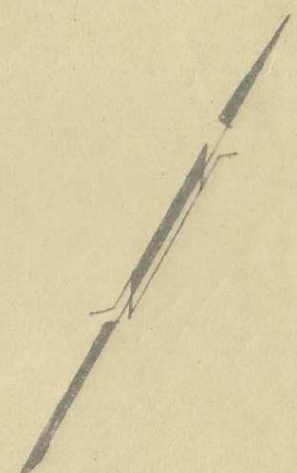
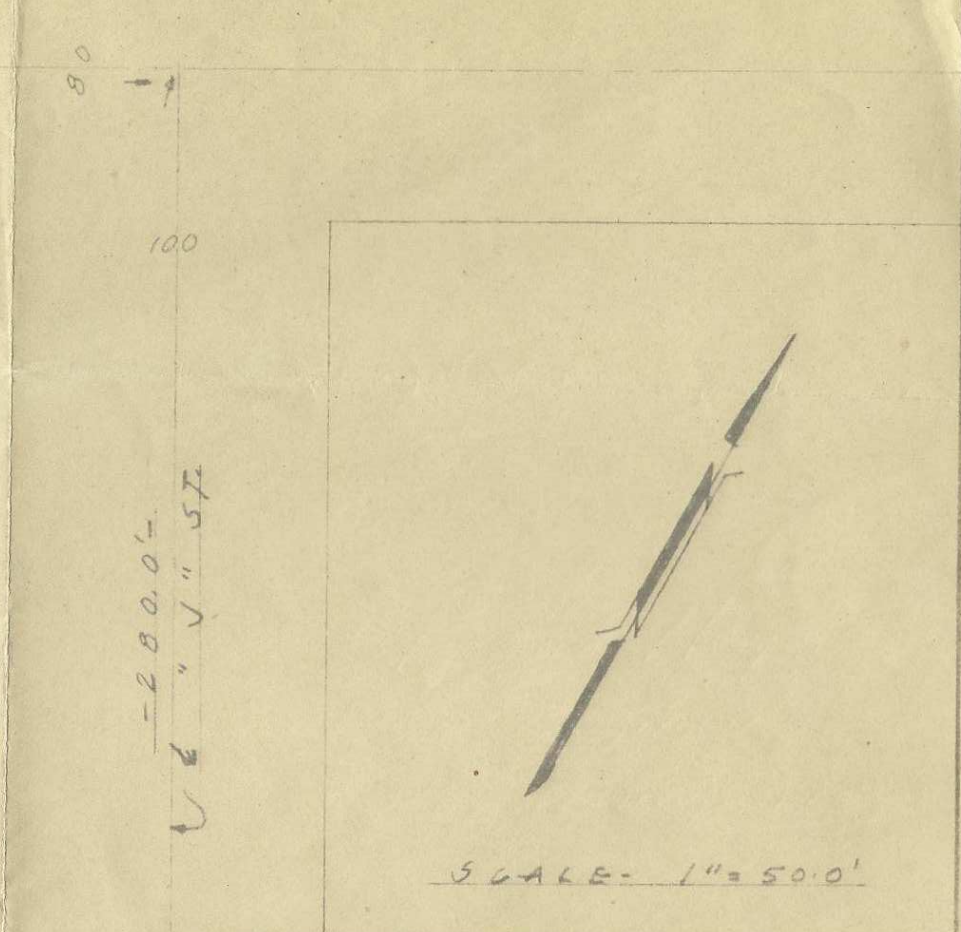


Q-1093-HX

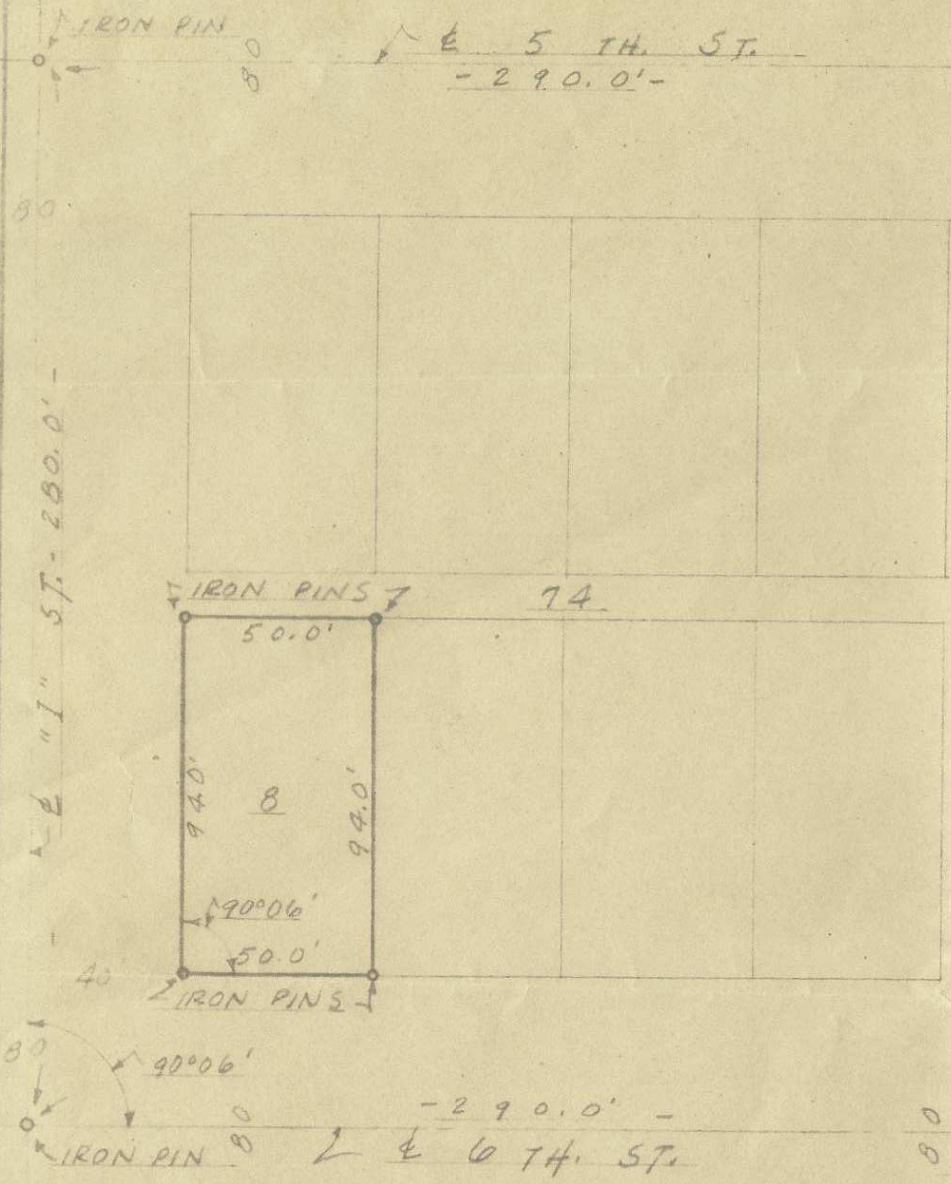

SCALE - 1" = 50.0'

C. H. Storms & Associates

CONSULTING ENGINEERS - ARCHITECTS

304 DENNY BUILDING TELEPHONE 4170 WALLA WALLA, WASH.

- Mechanical
- Structural
- Hydraulic
- Sanitary
- Designs
- Land Surveys
- House Plans
- Blue Prints
- Estimates

A SURVEY FOR
 MR. EASTON -
 LOT 8 BLOCK 74
 WARDWELLS ADDITION
 UMATILLA, OREGON

Date 7/26/48
 Drawn By J.O.B.
 Checked By G.M.P.

625
 SHEET 1 OF 1