


MAP OF BOUNDARY ADJUSTMENT

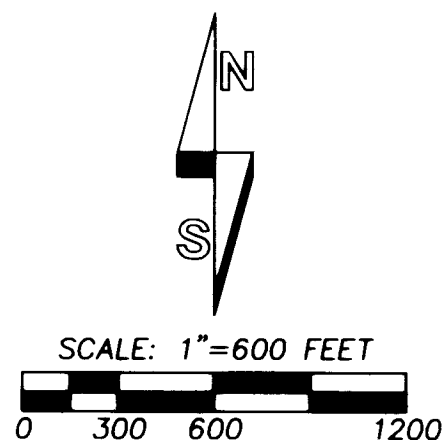


LEGEND

- EXISTING MONUMENTED PUBLIC LAND SURVEY CORNER. SEE RECORD SURVEY FOR WILSON, DATED APRIL, 2004.
- 5/8" IRON REBAR WITH 1 1/4" YELLOW PLASTIC CAP MARKED "OR PLS 1106 WA PLS 17372" ESTABLISHED ON WILSON SURVEY IN APRIL, 2004.

AREA SUMMARY

EXISTING AREA, TAX LOT 5800=335.16 ACRES, M/L.
 REVISED AREA, TAX LOT 5800=365.12 ACRES, M/L.
 EXISTING AREA, TAX LOT 5801=102.79 ACRES, M/L.
 REVISED AREA, TAX LOT 5801=102.79 ACRES, M/L.
 EXISTING AREA, TAX LOT 6900=260.00 ACRES, M/L.
 REVISED AREA, TAX LOT 6900=230.04 ACRES, M/L.
 TAX LOT NUMBERS REFER TO UMATILLA COUNTY ASSESSOR MAP NO. 5N 33.

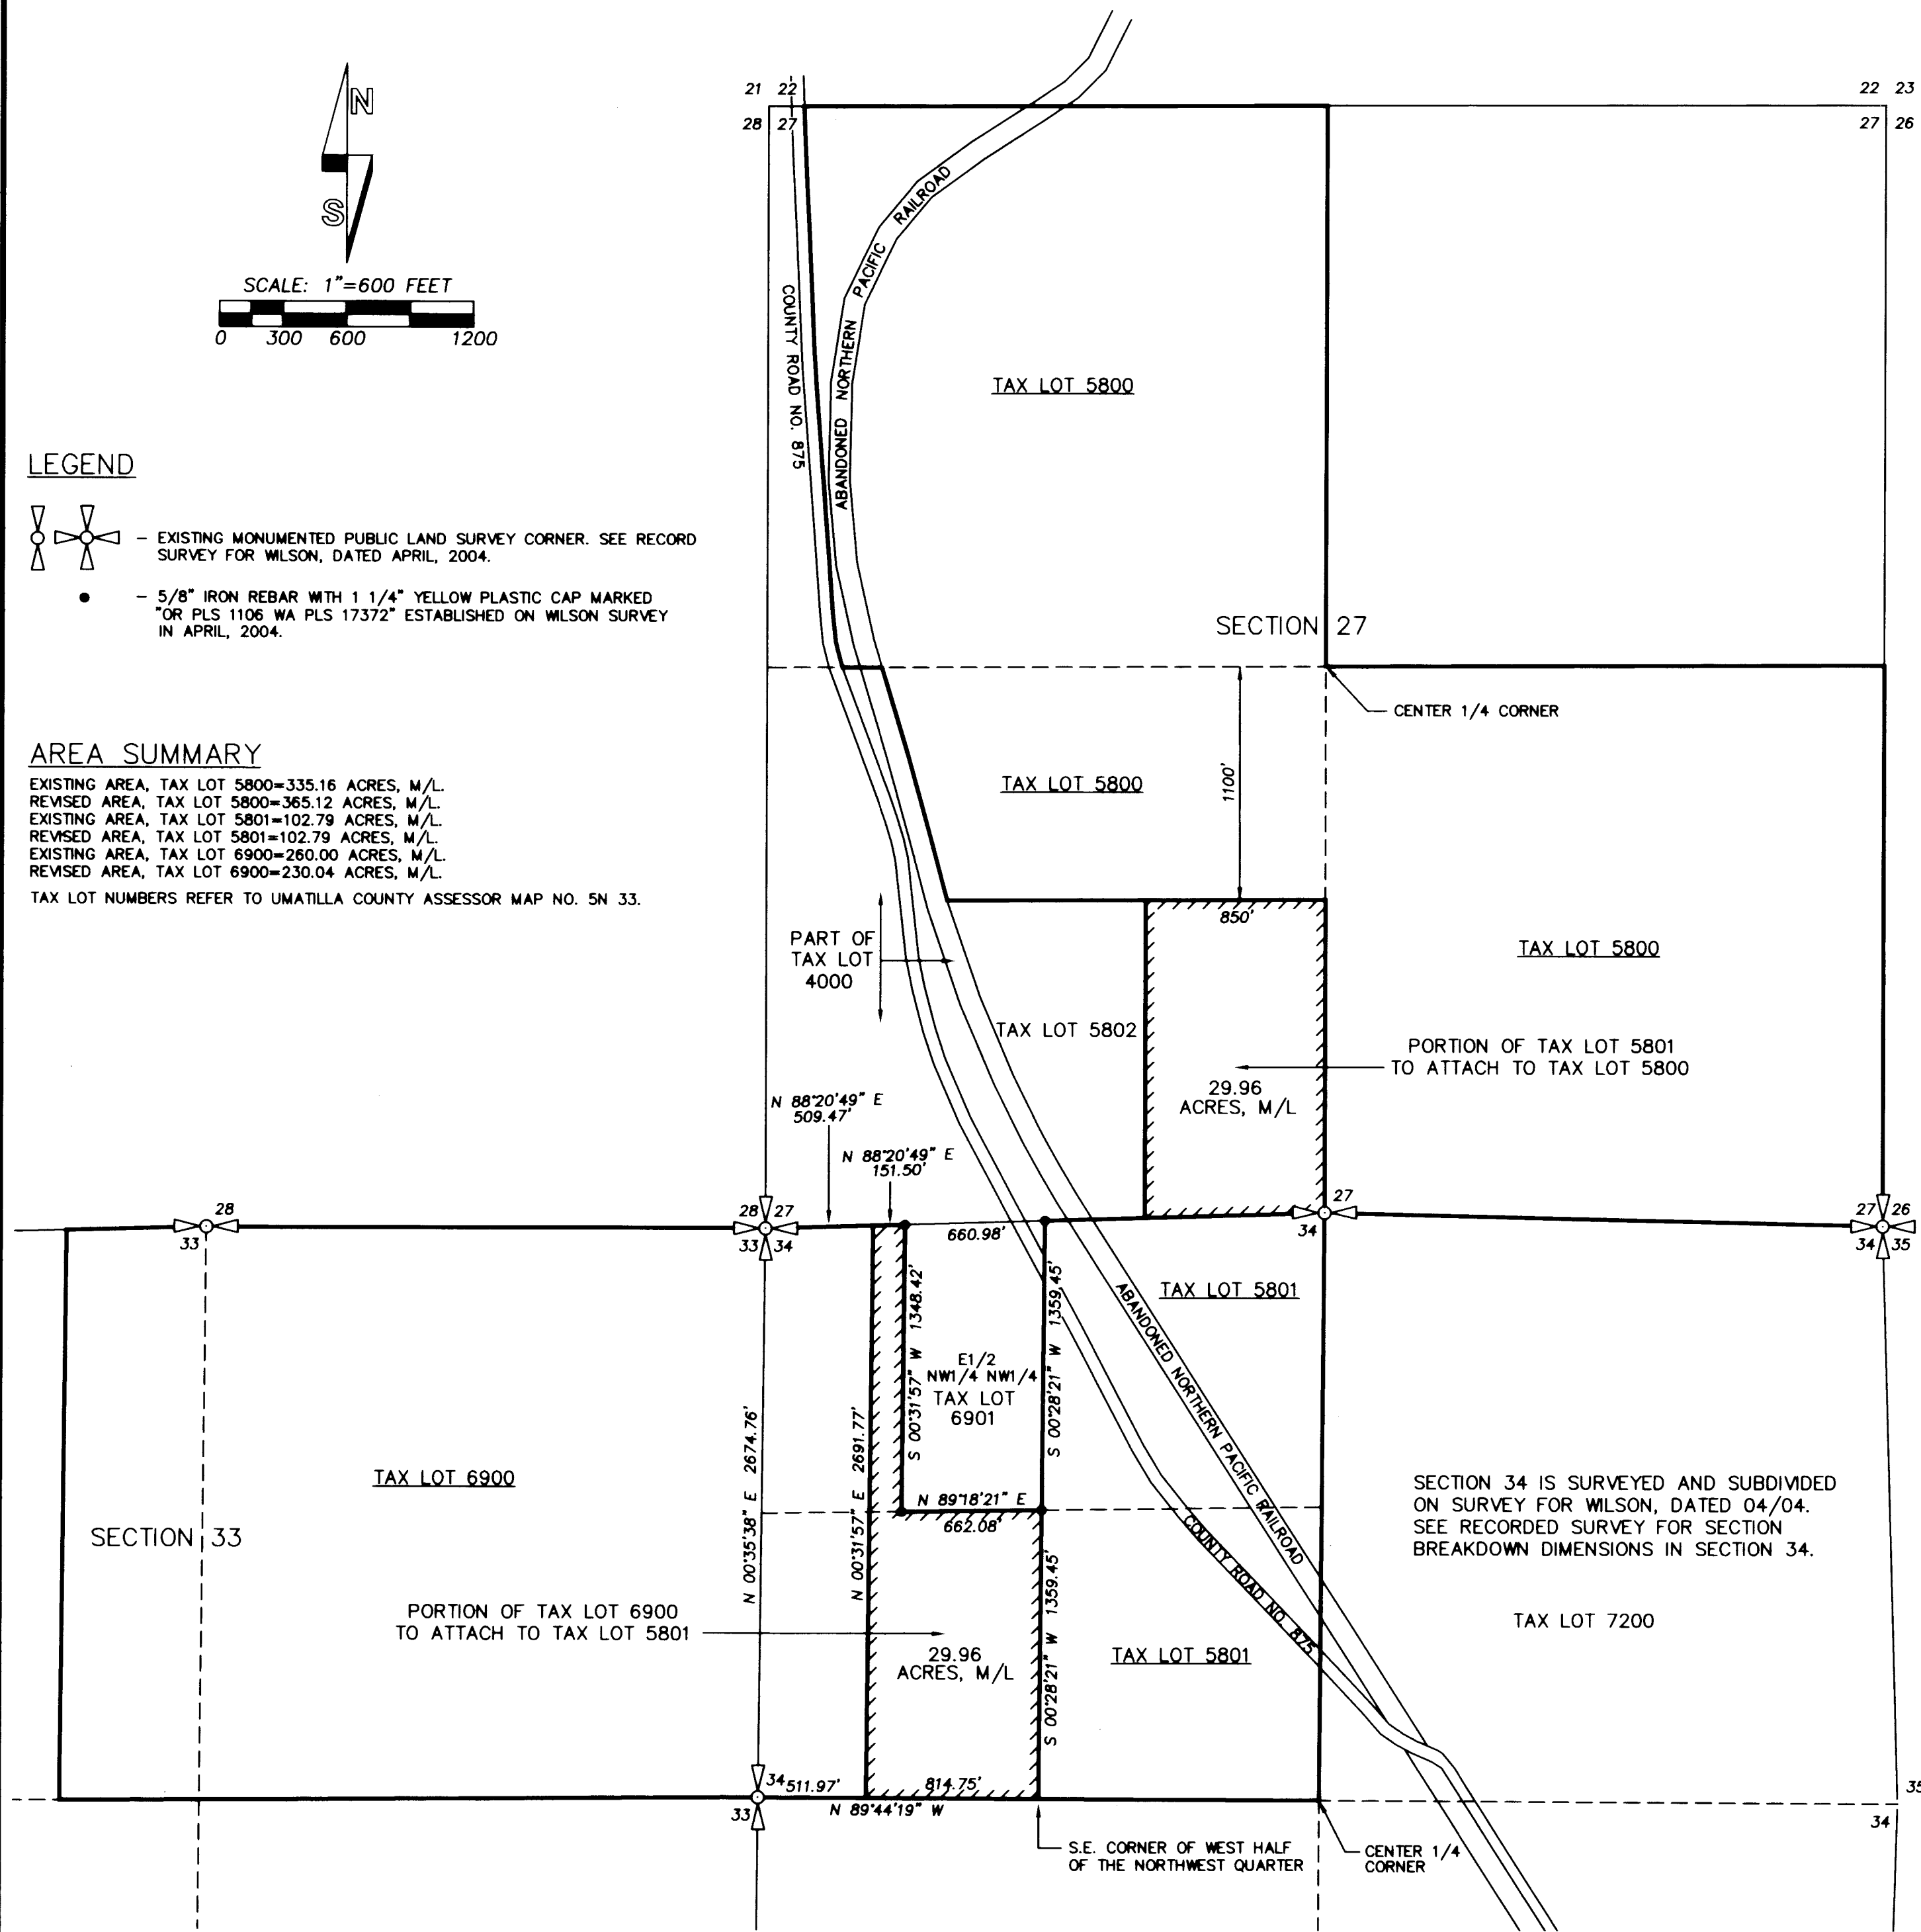

PORTION OF TAX LOT 5801, MAP 5N 33 TO ATTACH TO TAX LOT 5800, MAP 5N 33:

A tract of land located in the Southwest Quarter of Section 27, Township 5 North, Range 33 East, W.M., Umatilla County, Oregon, described as follows:

The East 850 feet of the Southwest Quarter of Section 27, EXCEPTING the North 1100 feet thereof.

Tract described contains 29.96 acres, more or less.

PORTION OF TAX LOT 6900, MAP 5N 33 TO ATTACH TO TAX LOT 5801, MAP 5N 33:

That portion of the West Half of the Northwest Quarter of Section 34, Township 5 North, Range 33 East, W.M., Umatilla County, Oregon, described as follows:

BEGINNING at the Southeast Corner of said West Half of the Northwest Quarter; thence North 89°44'19" West along the South line of said West Half of the Northwest Quarter a distance of 814.75 feet; thence North 00°31'57" East a distance of 2691.77 feet to a point on the North line of said West Half of the Northwest Quarter; thence North 88°20'49" East along said North line a distance of 151.50 feet to the Northwest Corner of the East Half of the Northwest Quarter of the Northwest Quarter; thence South 00°31'57" West along the West line of said East Half of the Northwest Quarter of the Northwest Quarter a distance of 1348.42 feet to the Southwest Corner of said East Half of the Northwest Quarter of the Northwest Quarter; thence North 89°18'21" East along the South line of said East Half of the Northwest Quarter of the Northwest Quarter a distance of 662.08 feet to a point on the East line of said West Half of the Northwest Quarter; thence South 00°28'21" West along said East line a distance of 1359.45 feet to the POINT OF BEGINNING.

Tract described contains 29.96 acres, more or less.

NARRATIVE:

THIS MAP OF BOUNDARY ADJUSTMENT WAS PREPARED TO DOCUMENT BOUNDARY ADJUSTMENTS BETWEEN TAX LOTS 5800, 5801 AND 6900, ASSESSOR MAP NO. 5N 33.

NO GROUND SURVEY WAS MADE FOR THIS BOUNDARY ADJUSTMENT AND NO CORNER MONUMENTS WERE ESTABLISHED.

THE PORTION OF EXISTING TAX LOT 5801 IN SECTION 27, WHICH WILL ATTACH TO TAX LOT 5800, IS TO BE REPLACED BY A EQUAL LAND AREA FROM TAX LOT 6900. SECTION 27 HAS NOT BEEN SUBDIVIDED BY SURVEY. THE ORIGINAL GOVERNMENT SURVEY WAS MADE IN 1865. THE SOUTH LINE OF SECTION 27 WAS SURVEYED BY ME IN APRIL, 2004 ON A SURVEY FOR JEFF AND STEPHANIE WILSON.

TO CALCULATE THE AREA OF THAT PORTION OF EXISTING TAX LOT 5801 TO ATTACH TO TAX LOT 5800, I REFERRED TO FIELD LINES SHOWING ON UMATILLA COUNTY'S 1998 DIGITAL IMAGERY AND MY SURVEY FOR WILSON. THE AREA OF THE PORTION OF TAX LOT 5801 TO ATTACH TO TAX LOT 5800 WAS CALCULATED AT 29.96 ACRES, MORE OR LESS, WHICH I BELIEVE IS MOST ACCURATE AREA THAT CAN BE DETERMINED WITHOUT SUBDIVISION OF SECTION 27 BY SURVEY. THE "RECORD" AREA FOR SAID TRACT CALCULATES AT 30.05 ACRES.

THE AREA TO ATTACH TO TAX LOT 5801 FROM TAX LOT 6900, IS DESCRIBED BY EXACT DIMENSIONS, RELATIVE TO LINES DETERMINED ON THE 2004 WILSON SURVEY.

REGISTERED
PROFESSIONAL
LAND SURVEYOR

William R. Wells

OREGON
JULY 22, 1977
WILLIAM R. WELLS
1106
RENEWS 6/30/04

RECEIVED BY
Umatilla County Surveyor
Date 6-04
Rec'd By KE
No. 04-115-B

Revised June 08, 2004
WILLIAM R. WELLS, PLS
2602 N.E. RIVERSIDE PLACE
P.O. BOX 1696
PENDLETON, OR 97801
PHONE: (541) 276-6362
DATE: 05/04 DR. BY: WRW
CK. BY: WRW NO: 04-927

PROJECT: REESBA
REES-WILSON-HUTCHISON
BOUNDARY ADJUSTMENTS
SECTIONS 27, 33 AND 34,
T5N., R33E., W.M.,
UMATILLA COUNTY, OREGON.