


Approximate location of 1/4 Section Corner on N¹/₂ of Line Between Sec. 9 & 10

Approximate location of Center NW¹/₄ Section 10

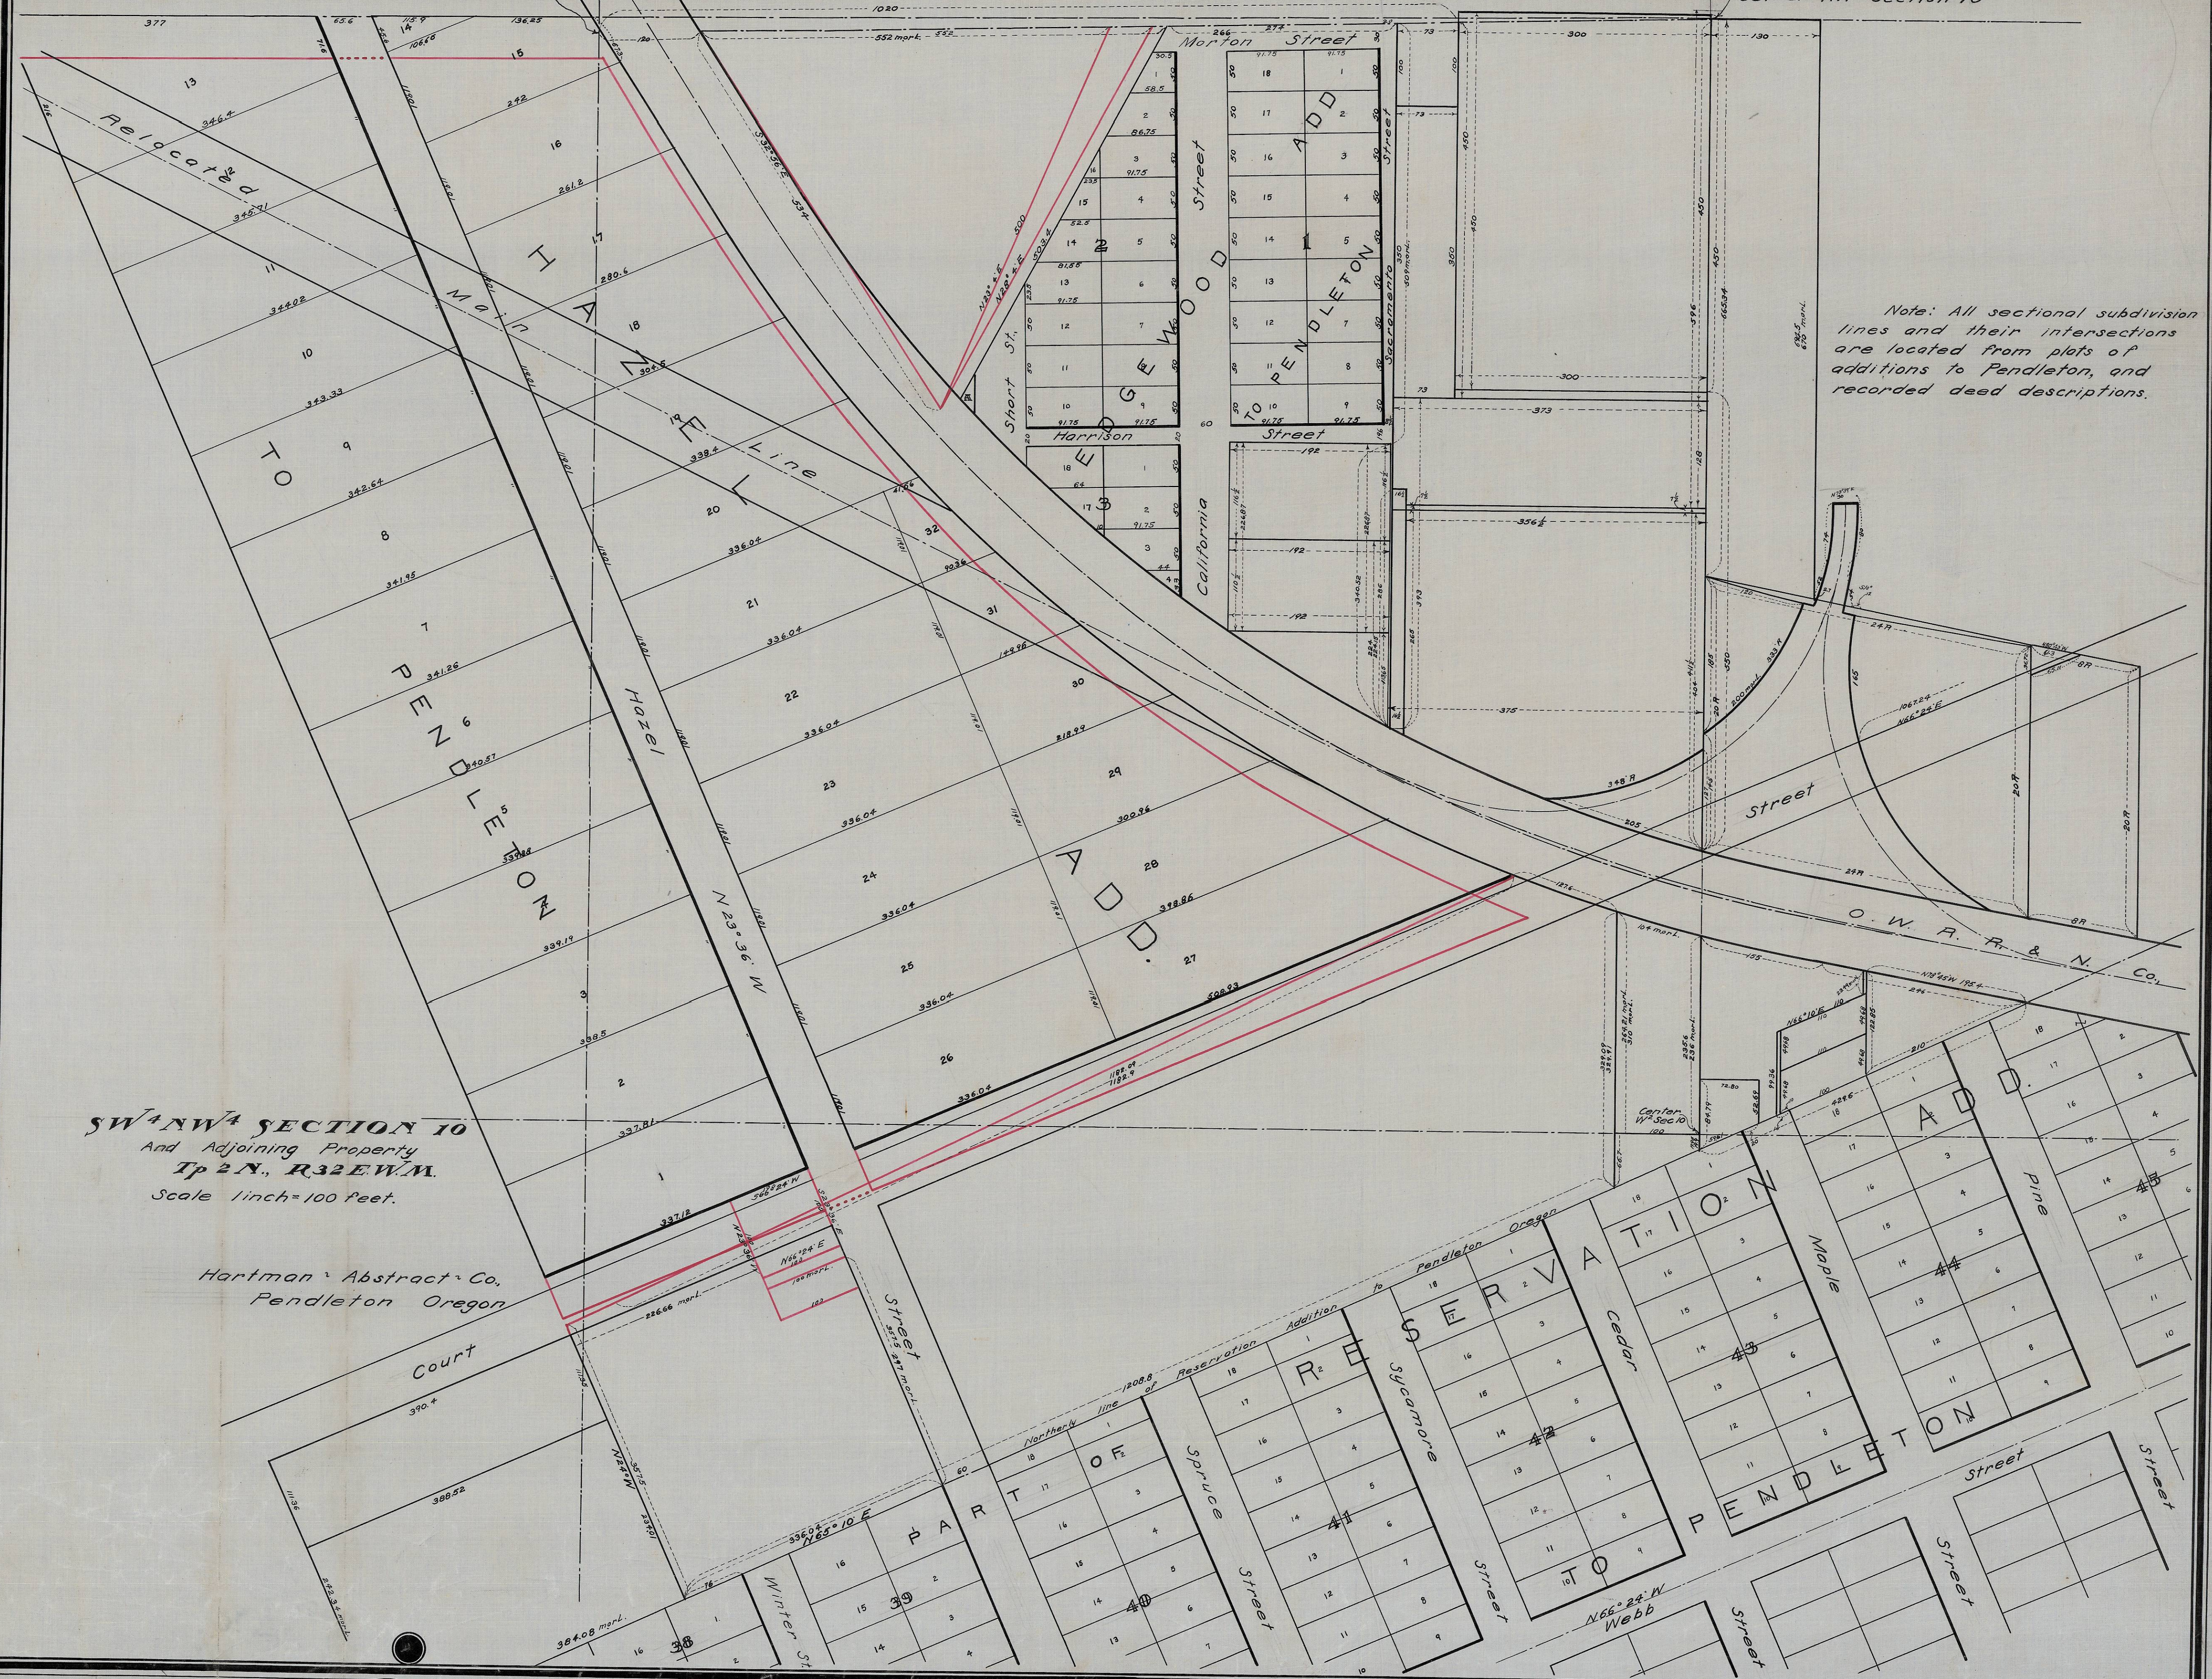

Note: All sectional subdivision lines and their intersections are located from plats of additions to Pendleton, and recorded deed descriptions.

SW 1/4 NW 1/4 SECTION 10
And Adjoining Property
Tp 2 N., R 32 E W.M.
Scale 1 inch = 100 feet.

Hartman & Abstract Co.,
Pendleton Oregon