

Ordinance No 623

To vacate that portion of Arc Street in the City of Pendleton lying south of the South line of Raley Street.

WHEREAS upon the 14th day of May 1910 there was filed with the City Recorder the affidavit of Joseph Ell. showing that notice of the pendency of the filing of said petition was duly set up and posted in three of the most public places in said town, each of which notices contained a description of the property to be vacated, and each of which was so posted on the 29th day of March, 1910, and remained posted up to and including the 14th day of May 1910, and WHEREAS it appears that Fred Walters is the owner of all property immediately adjoining the portion of said street to be vacated, and WHEREAS, on the 14th day of May 1910, there was filed with the City Recorder the written consent of the said Fred Walters, duly acknowledged, and WHEREAS no person has in any manner made or presented any objection or opposition to the said petition or to location of said portion of Arc Street, and WHEREAS Fred Walters has deposited with the Recorder of the City of Pendleton the sum of \$100.00 to be paid to the City of Pendleton, and WHEREAS said sum of \$100.00 is considered by the Common Council to be a fair valuation of the property included with said portion of said street proposed to be vacated.


THE PEOPLE OF THE CITY OF PENDLETON DO ORDAIN AS FOLLOWS: Section 4 That that portion of Arc Street, in the City of Pendleton, lying south of the South line of Raley Street, be and the same is hereby declared and ordained to be vacated, and the same shall not be from and after the passage of this Ordinance a public thoroughfare or highway for any purposes, and the City of Pendleton shall not have any control or jurisdiction over the same as a street or public highway.

Passed the Common Council this 25th day of May 1910  
ATTEST: Thom. Fitzgerald Recorder


Approved this 27th day of May 1910  
E. J. Murphy Mayor

State of Oregon )  
County of Umatilla ) ss.  
The City of Pendleton )  
I Thomas Fitz Gerald, Recorder of the City of Pendleton hereby certify that I am the custodian of the records of the City of Pendleton, that the foregoing is a true and correct copy of Ordinance No. 623 as passed by the Common Council on the 25th day of May 1910 and approved by the Mayor of said City on the 27th day of May 1910 and of the whole thereof, as the original now appears on file and of record in my custody and possession.

IN WITNESS WHEREOF I have hereunto set my hand and the seal of the City of Pendleton, this 20th day of July 1910  
Thom. Fitzgerald  
Recorder of the City of Pendleton.

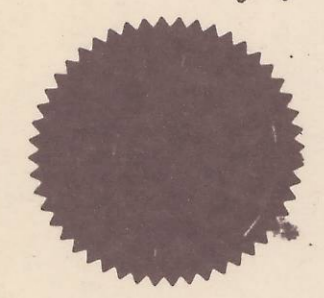

MAP OF ARC STREET, HOUSERS ADD.

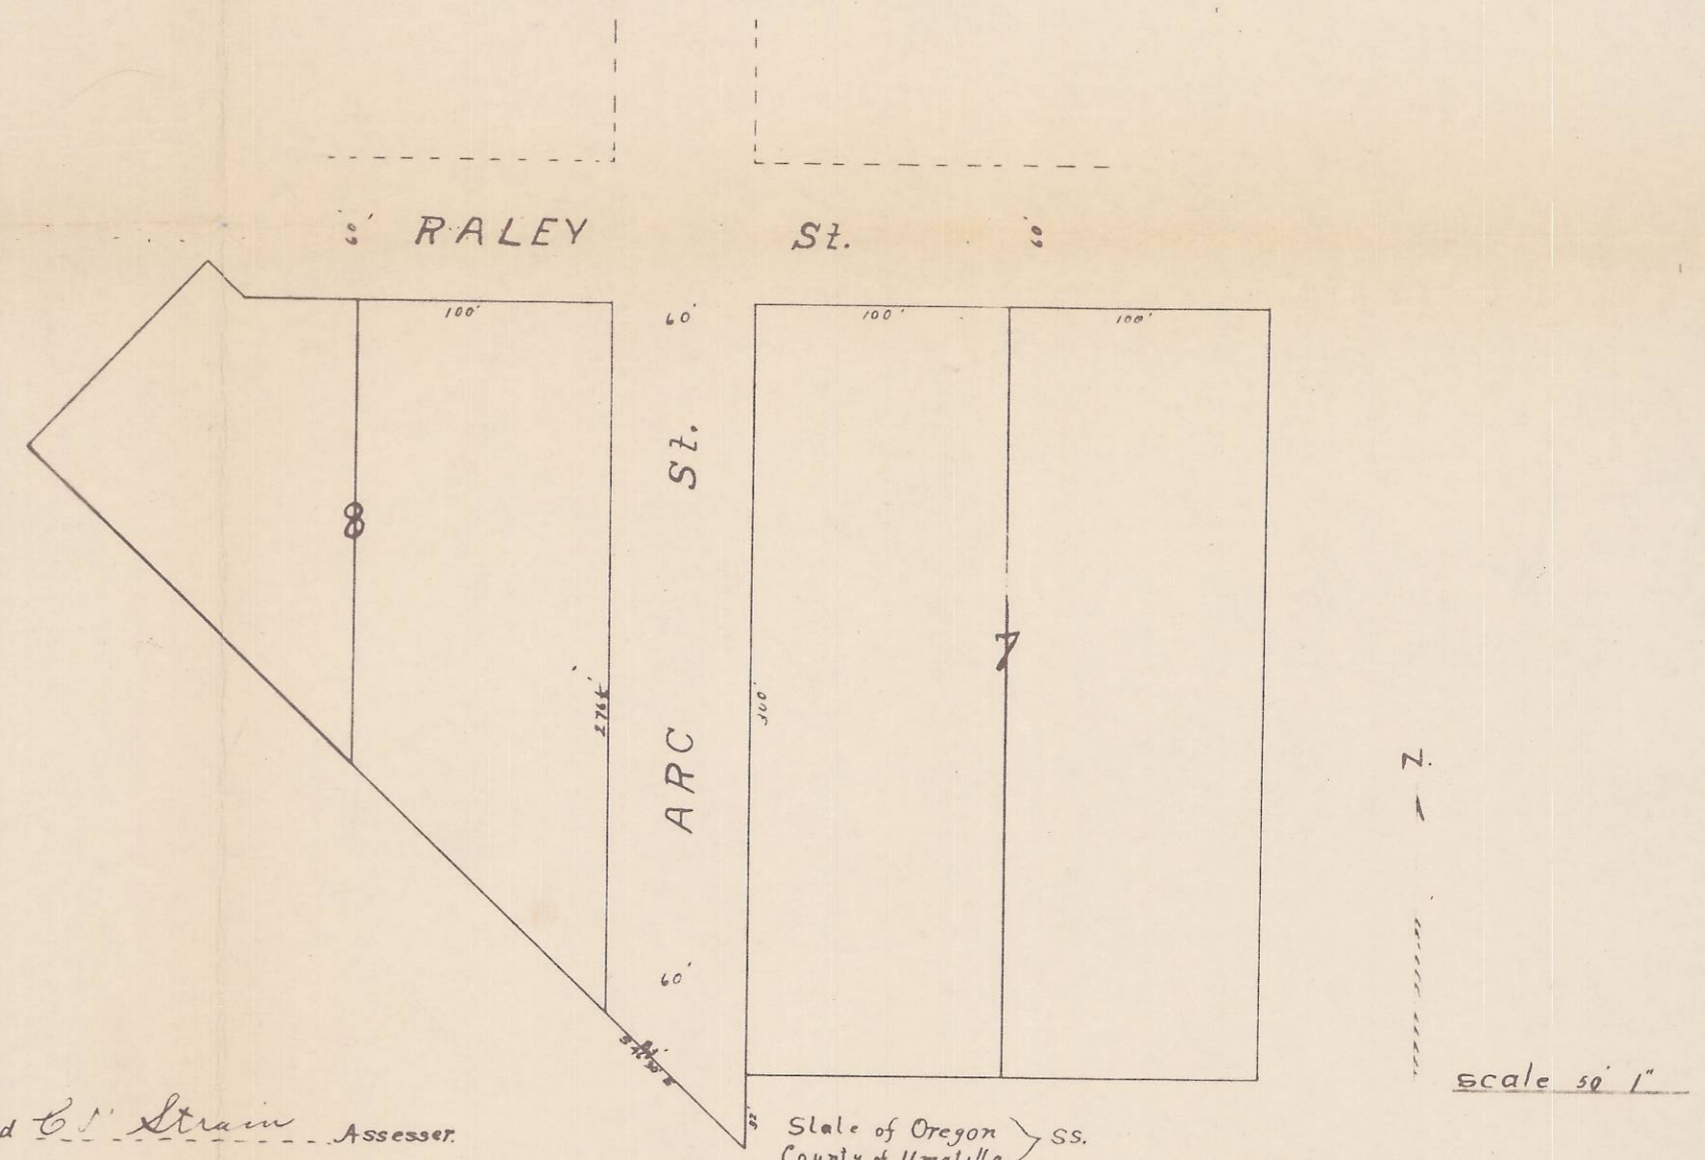

The foregoing Plat is hereby approved C. L. Strain Assessor.

I, Frank Soling County Clerk of Umatilla County Oregon and ex-officio Clerk of the County Court do hereby certify that the foregoing Plat has been approved by the Court, in testimony whereof I have set my hand and seal of said Court.  
this the 9th day of July 1910  
Frank Soling Clerk  
By A. I. Brown Deputy

State of Oregon )  
County of Umatilla ) ss.  
I J. W. Kimbrell hereby certify that I have surveyed the Land represented on the attached Map being that portion of Arc Street in the City of Pendleton lying south of the south line of Raley Street and lying between Blocks 7 and 8 of Housers Addition to the City of Pendleton, and being the portion of said street vacated by the Common Council of the City of Pendleton by Ordinance No 623 of the City of Pendleton duly passed on the 25th day of May 1910 that I have correctly surveyed the same commencing at the N.W. Cor. of Blk. No 7 thence West 60' to the N.E. Cor. Blk. No 7 thence South 276 feet thence S 41° 30' E 83 feet thence North 323 feet to place of beginning.  
This 20th day of June 1910 John W. Kimbrell County Surveyor  
for Umatilla County Oregon

RECEIVED BY  
Umatilla County Surveyor  
Date: 4/20/2012  
Rec'd By: J. DL  
No.: 12-056-B

24-6071