


VICINITY MAP
1" = 2000'

CURVE DATA

No.	Radius	Arc	Chord	Chord Bearing
1	11,176.0	165.60	165.60	N36°25'27"E
2	1350.0	89.04	89.02	N37°55'22"E
3	1350.0	99.26	99.24	N42°22'00"E
4	773.5	91.27	91.22	N49°13'49"E

• denotes 5/16" iron pin set

5/14 cor sec 13, 13
and bearing
tree 24

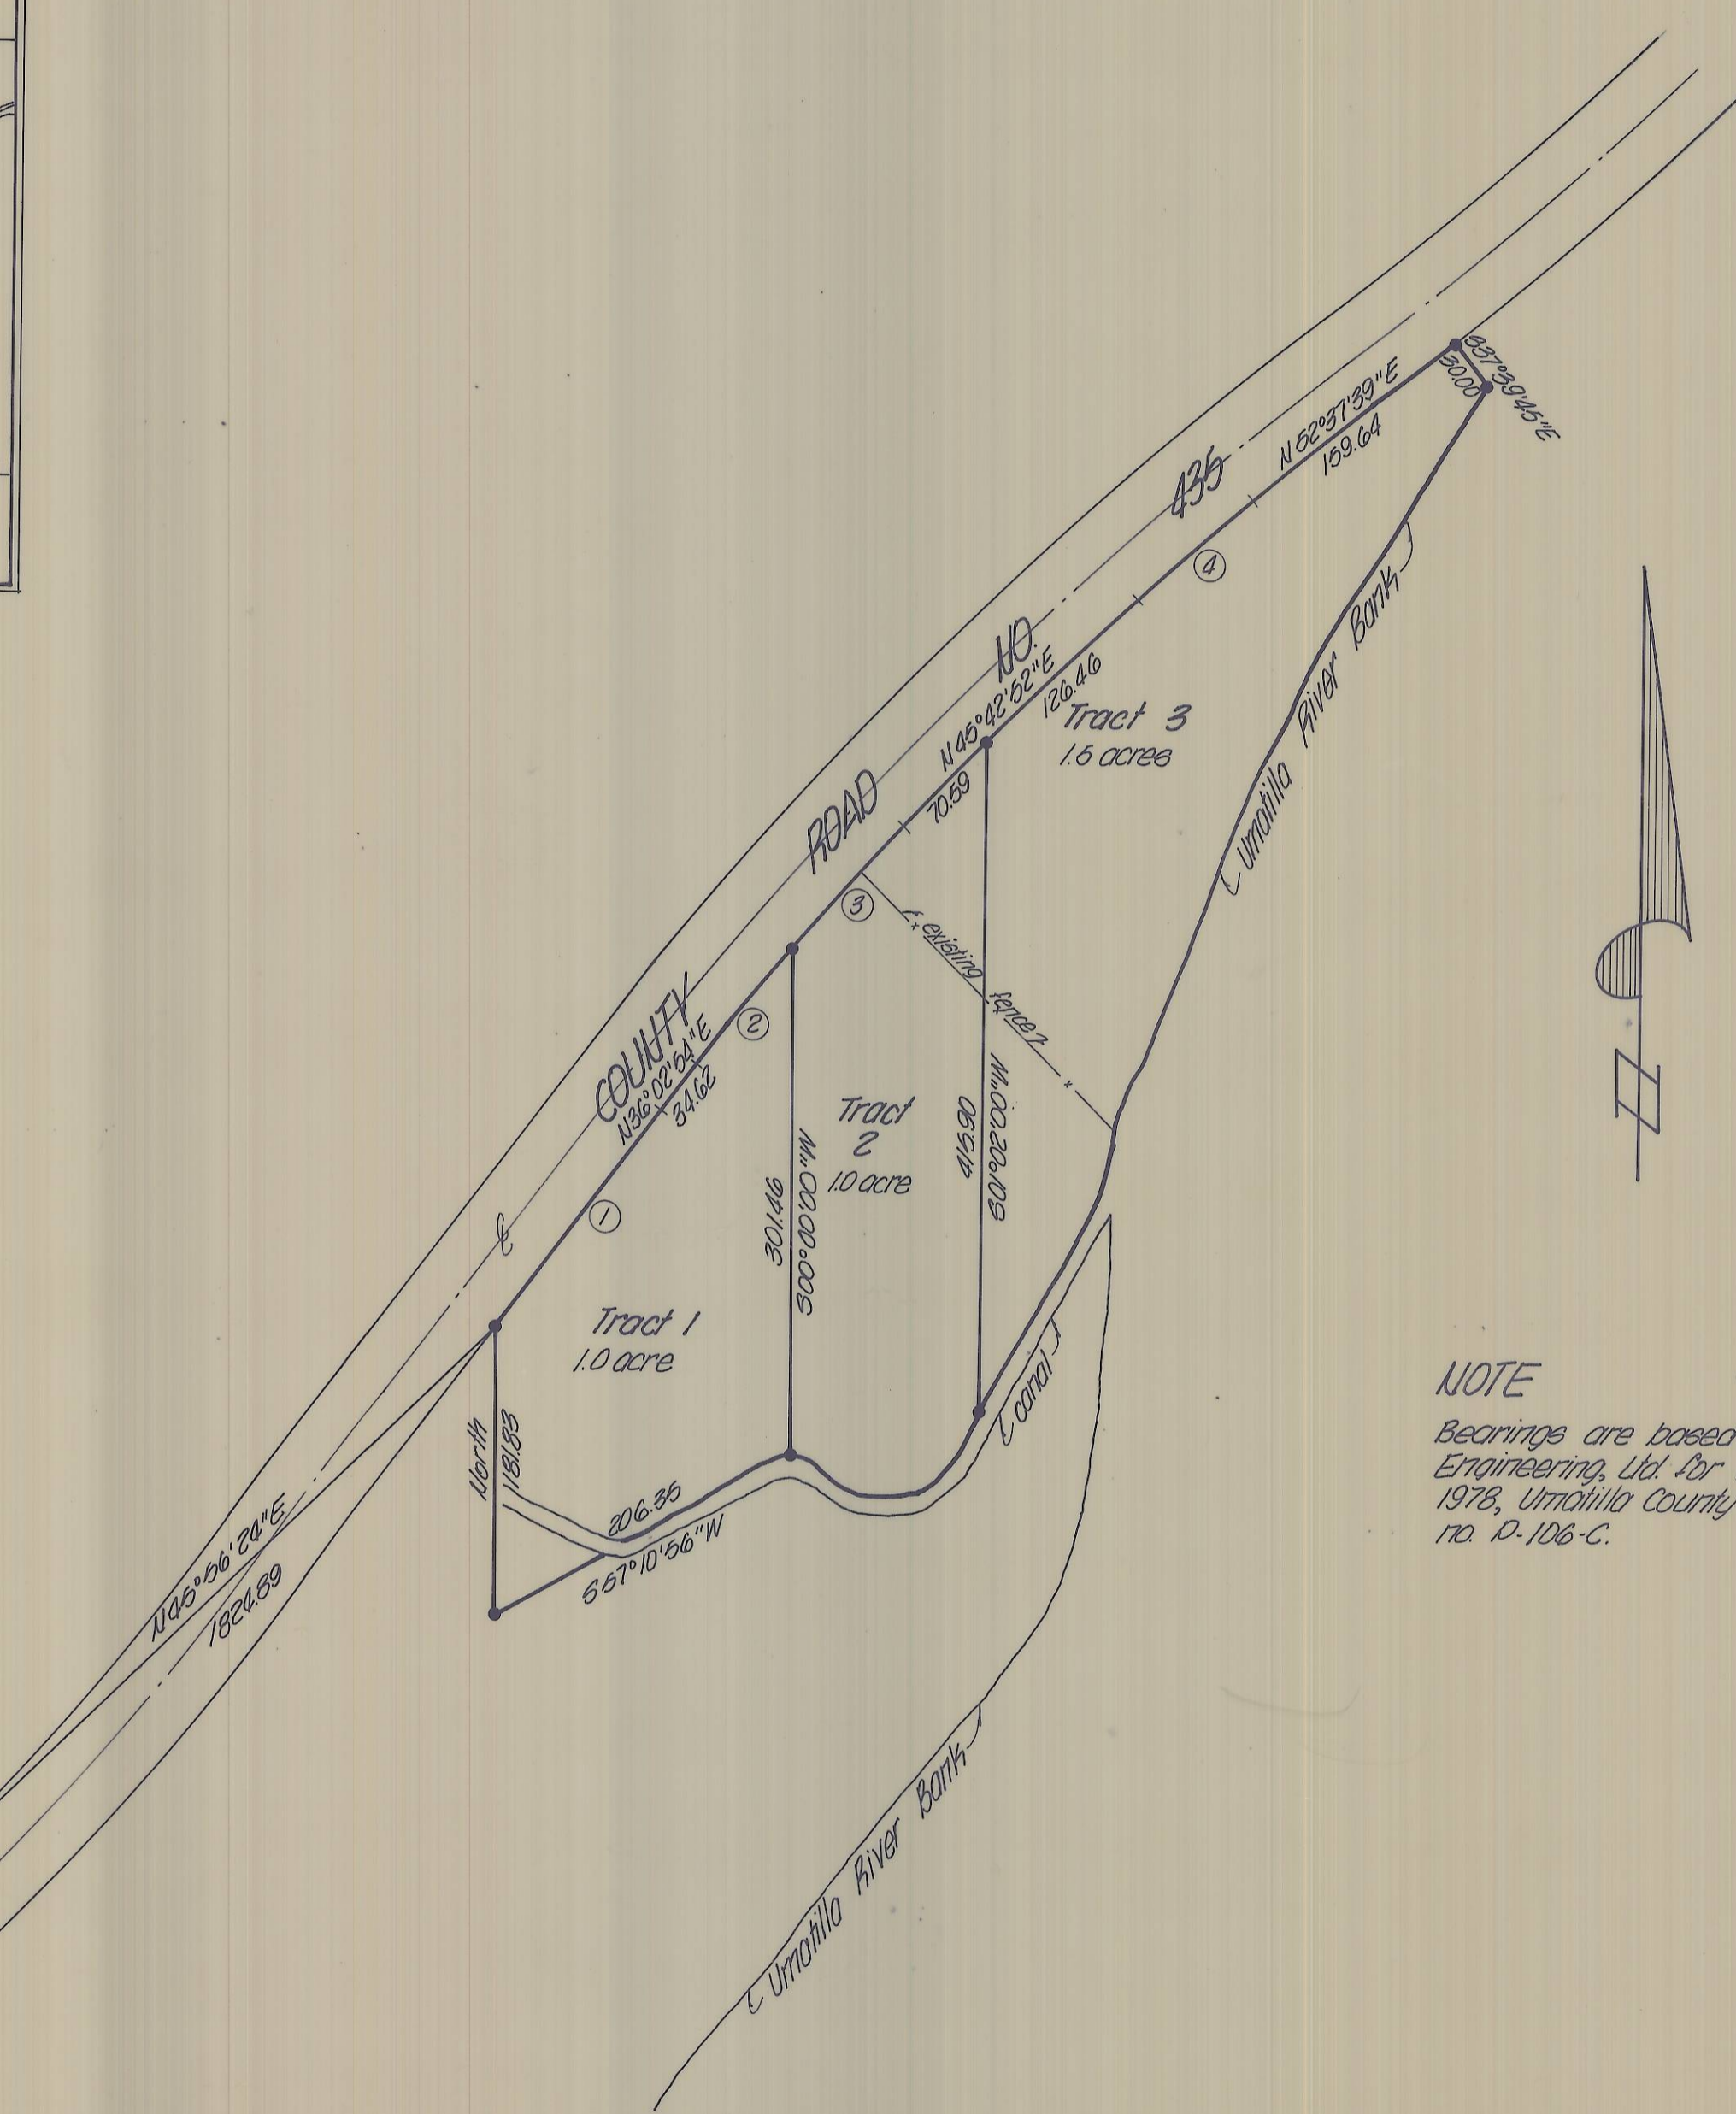

NOTE

Bearings are based on survey by Krumbain Engineering, Ltd for Ralph Pace, dated May 16, 1978, Umatilla County Survey Records drawing no. P-106-C.

RECEIVED BY
Umatilla County Surveyor
Date 4-81
Rec'd by BLW
No. S-52-B

REGISTERED
PROFESSIONAL
LAND SURVEYOR
David H. Krumbein
OREGON
JULY 17, 1970
DAVID H. KRUMBEIN
933

KRUMBEIN ENGINEERING CO.
ENGINEERS - SURVEYORS - PLANNERS
221 S. Main, Pendleton, Oregon
Survey for
SHARON CRIMIU
Parcels in Section 13, T3N, R36E, W.M.
SCALE 1" = 100'
DATE Sept. 4, 1980
DRN. BY MI
CKD BY G.F.B.
DRNG. NO. 80-41C