


FND. BRASS CAP  
30 29  
31 32

N 89° 24' 12" E 2662.51 1984.16

N 1/4 SEC 32  
FND. BRASS CAP

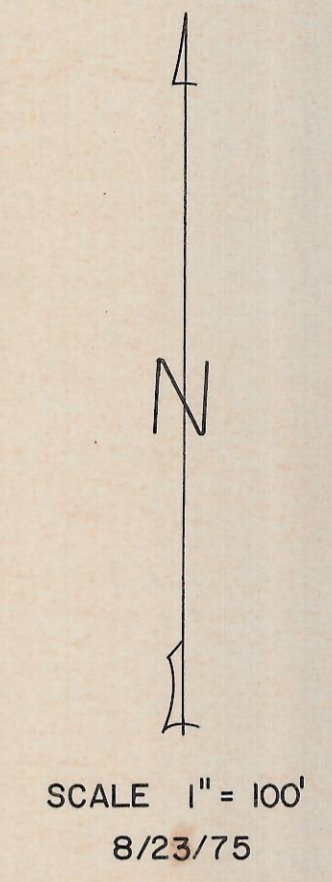

LEGEND

- MONUMENTS FOUND
- 5/8" I.R. SET
- (000) OF RECORD
- PROPERTY LINE
- DIMENSION & R/W LINE
- - - CHORD
- - - CENTER LINE

N 38° 36' 20" W  
1810.32

OLD ORE TRL HWY

U.S. 395

N 0° 04' W 2628.30 (2628.66)  
BEARINGS BASED ON 1974 KRUMBEIN SURVEY

1060.40

U.S.R.S.

N 59° 45' 09" E 211.51  
FEED CANAL  
R=232.66  
Δ=43° 56' 56"

N 45° 54' 55" E  
164.03

N 37° 48' 41" E 193.83

N 67° 57' 48" E  
73.02

N 56° 03' E 371.88

N 27° 14' 12" W  
218.46

N 81° 52' 45" E  
42.56

DITCH  
R=201.80  
Δ=27° 49' 45"

HWY. 8° CR.  
Δ 24° 42'  
T 156.8  
L 308.7

CENTER SEC. 32  
FND. BRASS CAP

REGISTERED  
PROFESSIONAL  
LAND SURVEYOR  
*G. Dennis Edwards*  
OREGON  
JULY 19, 1971  
G. DENNIS EDWARDS  
951

|  |                    |              |    |
|--|--------------------|--------------|----|
| SURVEY WES CRUIKSHANK<br>FOR IN N.W. 1/4, Sec. 32 T 4N, R 2 9E, WM.<br>UMATILLA COUNTY, OREGON |                    |              |    |
| <b>G. DENNIS EDWARDS</b><br>HERMISTON, OREGON  |                    |              |    |
| DESIGNED BY:   | DRAWN BY:          | APPROVED BY: |    |
| DATE: 8/23/75  | DRAWING NO.:       | BK           | PG |
| SHEET 1 OF 1   | JOB NO. S 75 08057 | REVISED:     |    |